


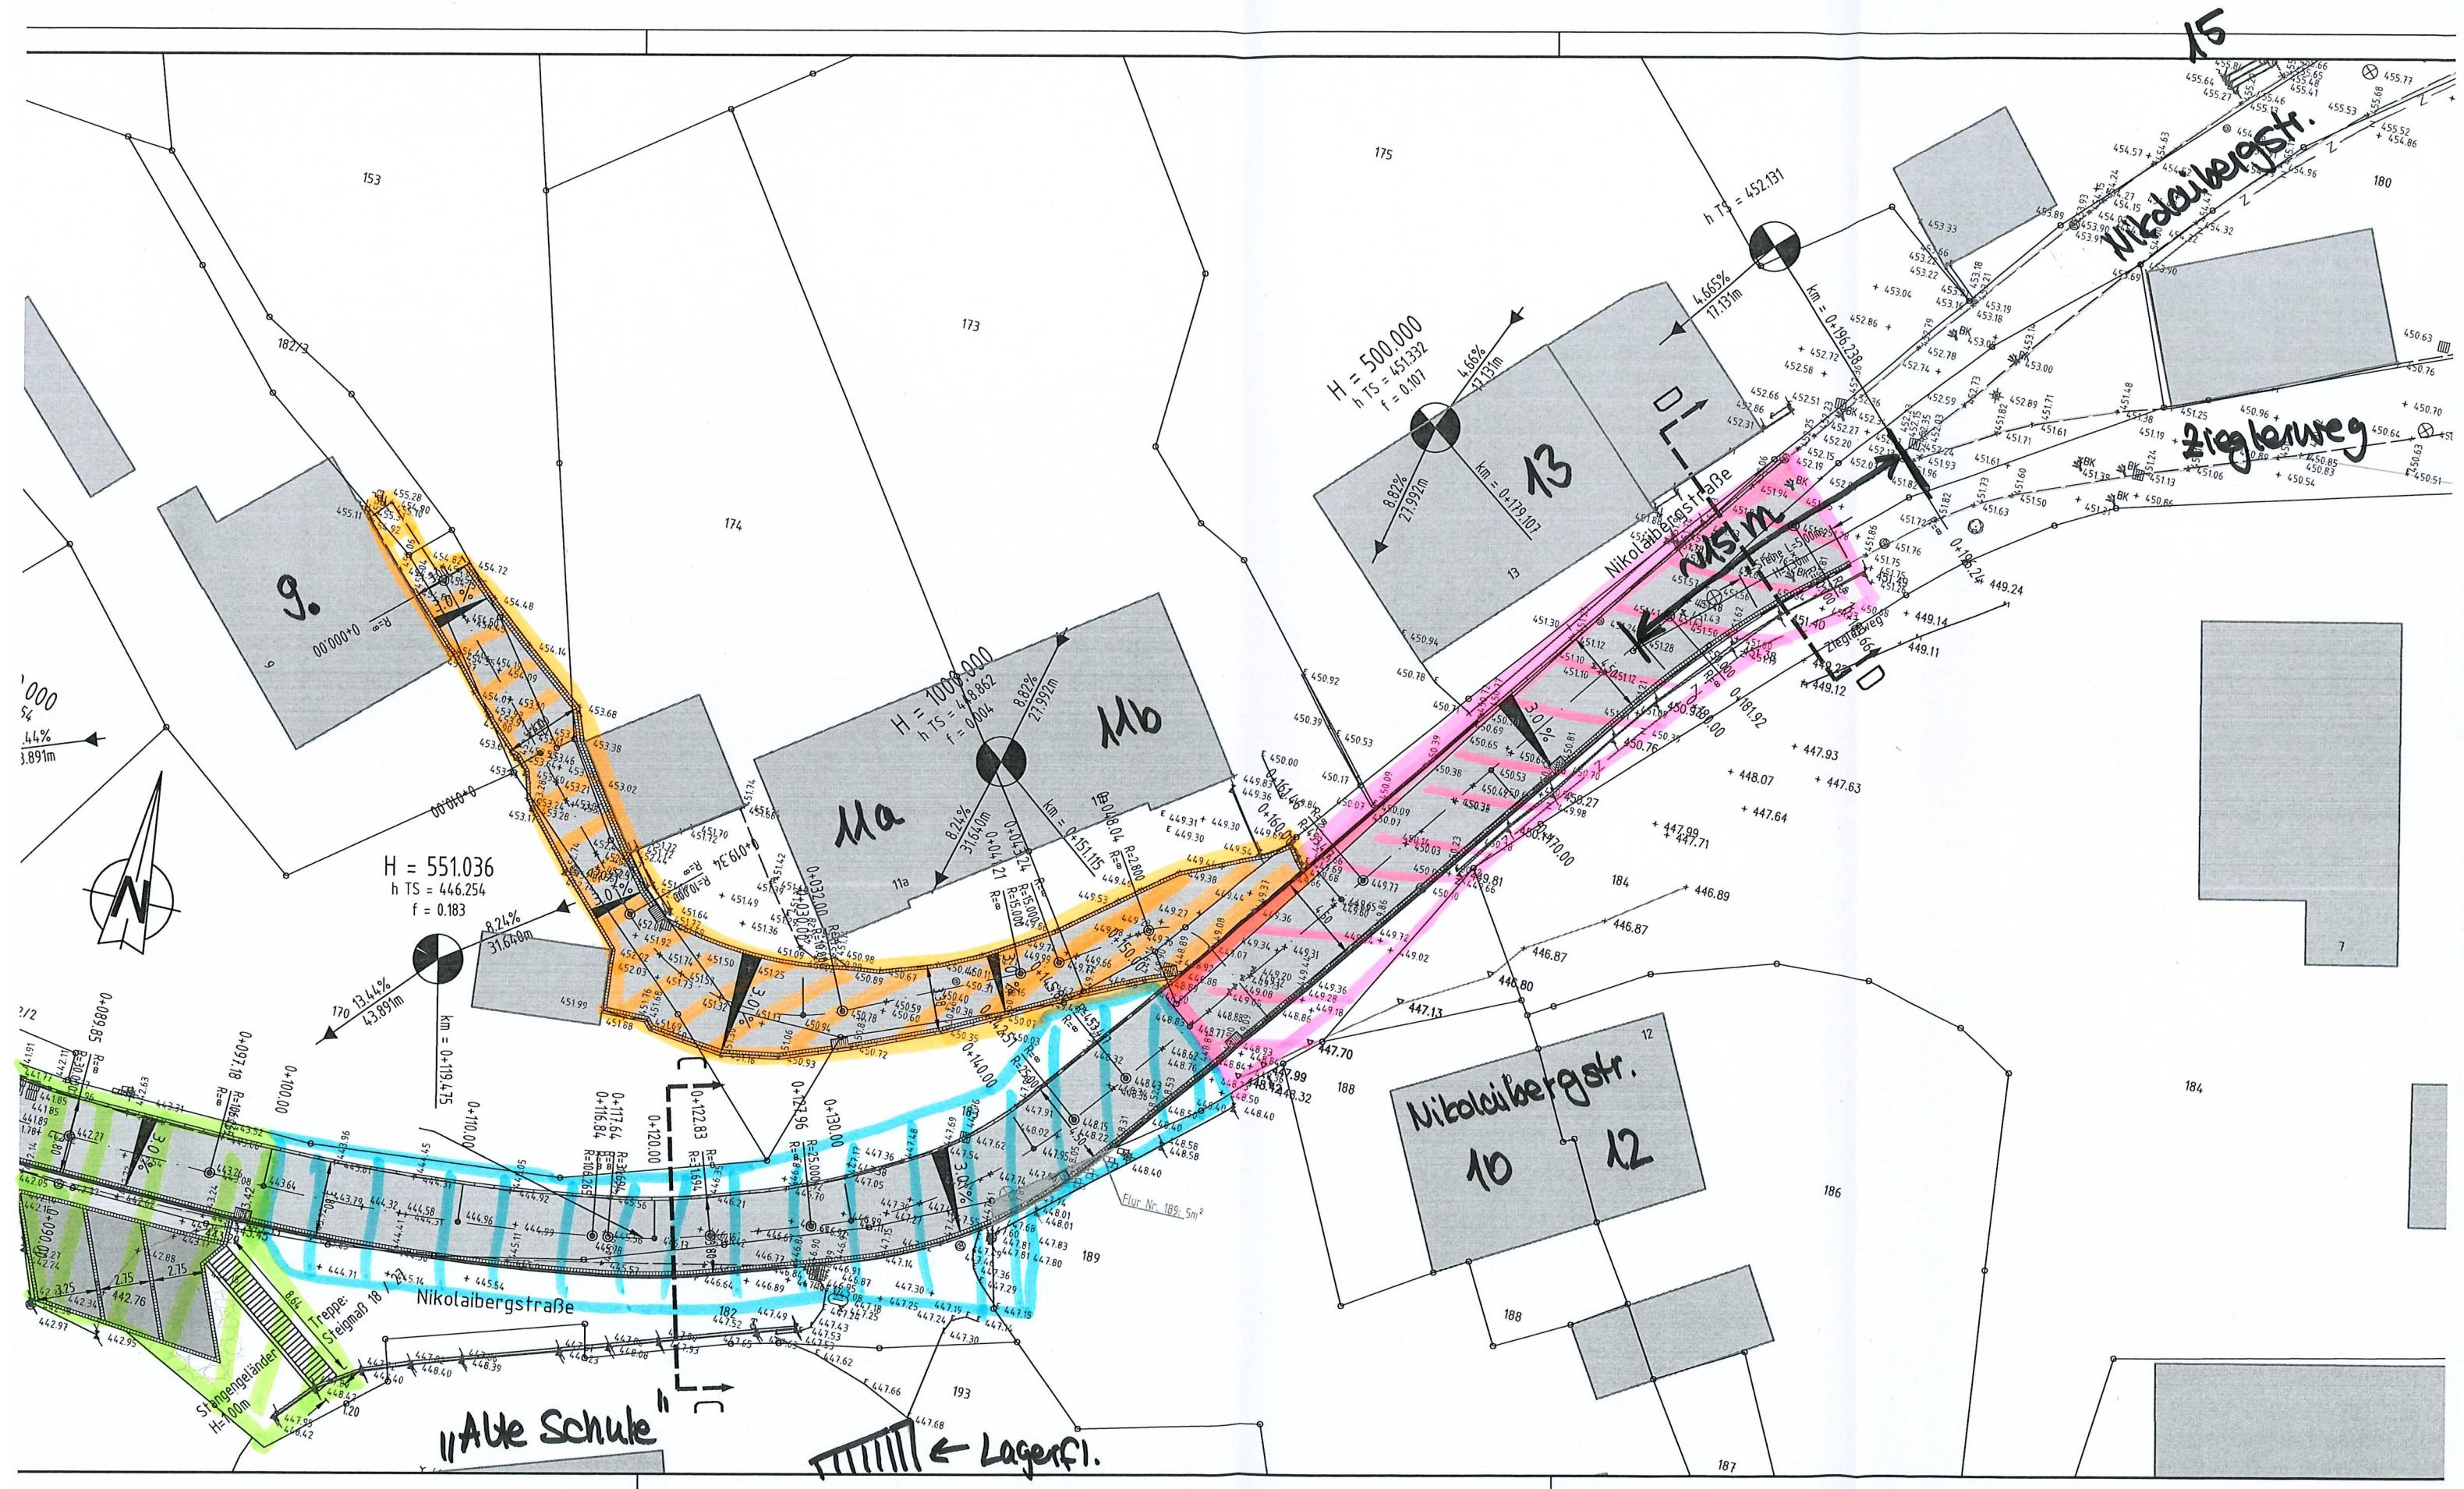

Plan Nr. 01 - Bauabschnitte
 04.03.2026



Plan Nr. 02 - Bauabschnitte
 04.03.2026