



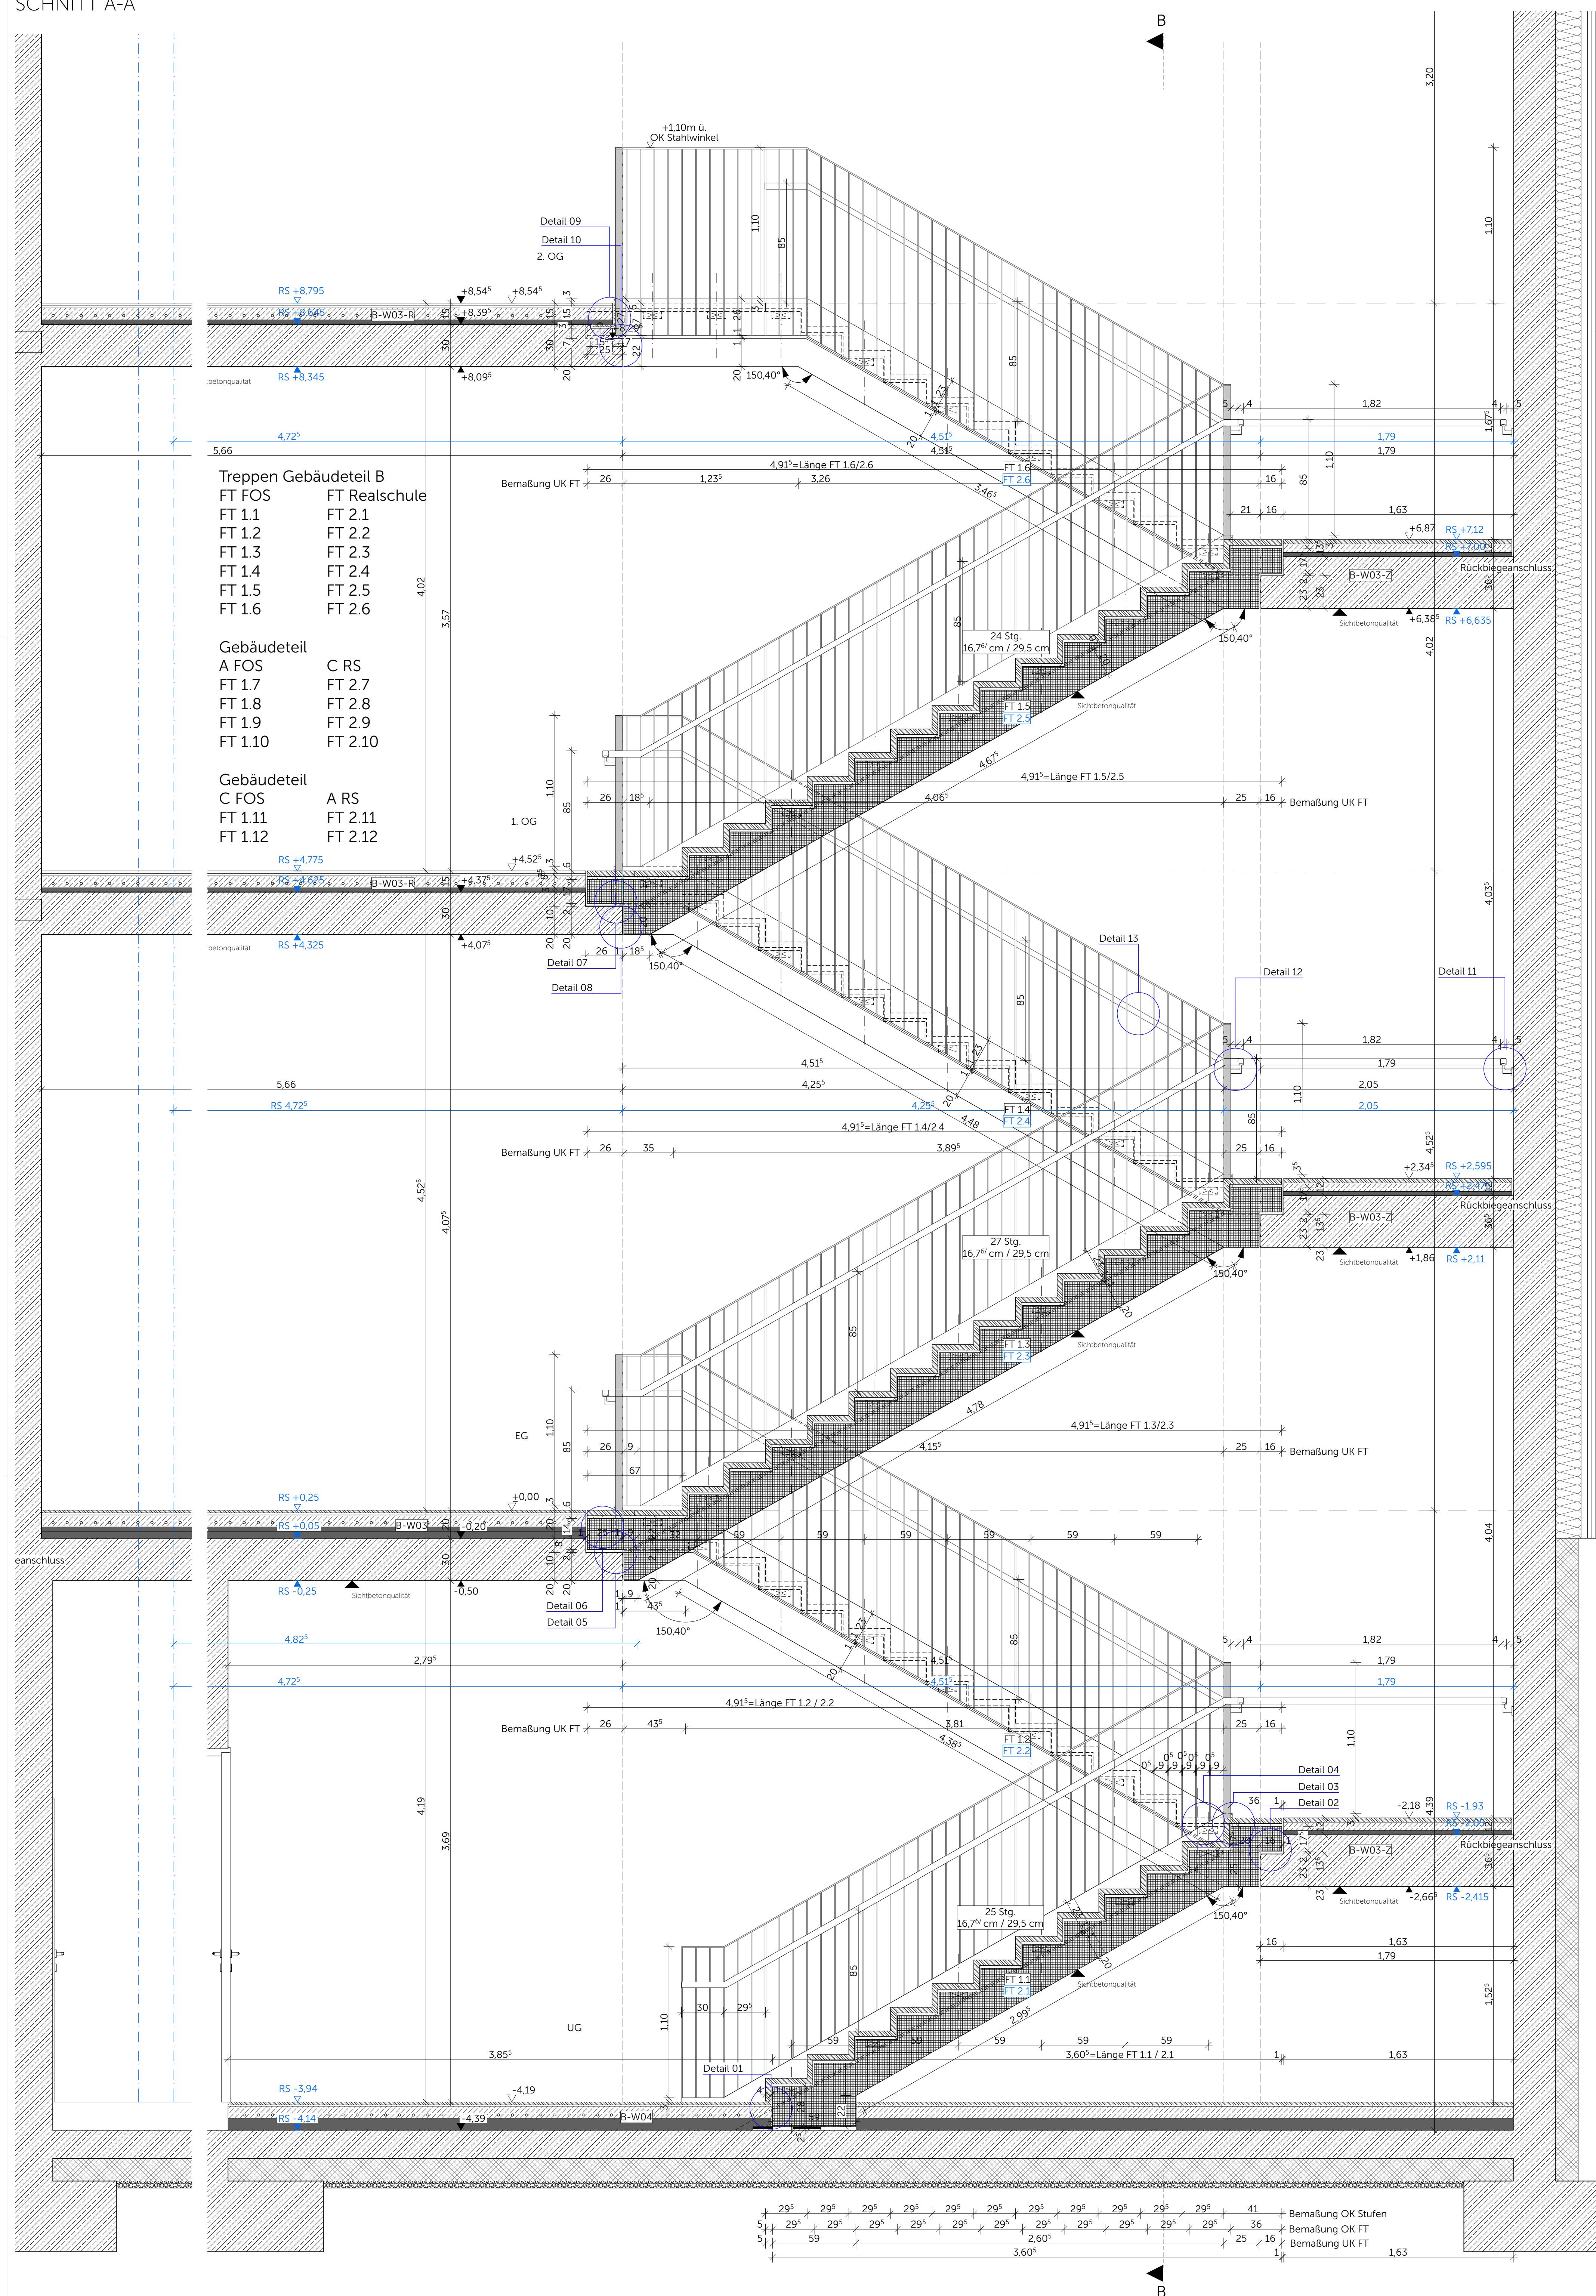

GRUNDRISS 2.OG

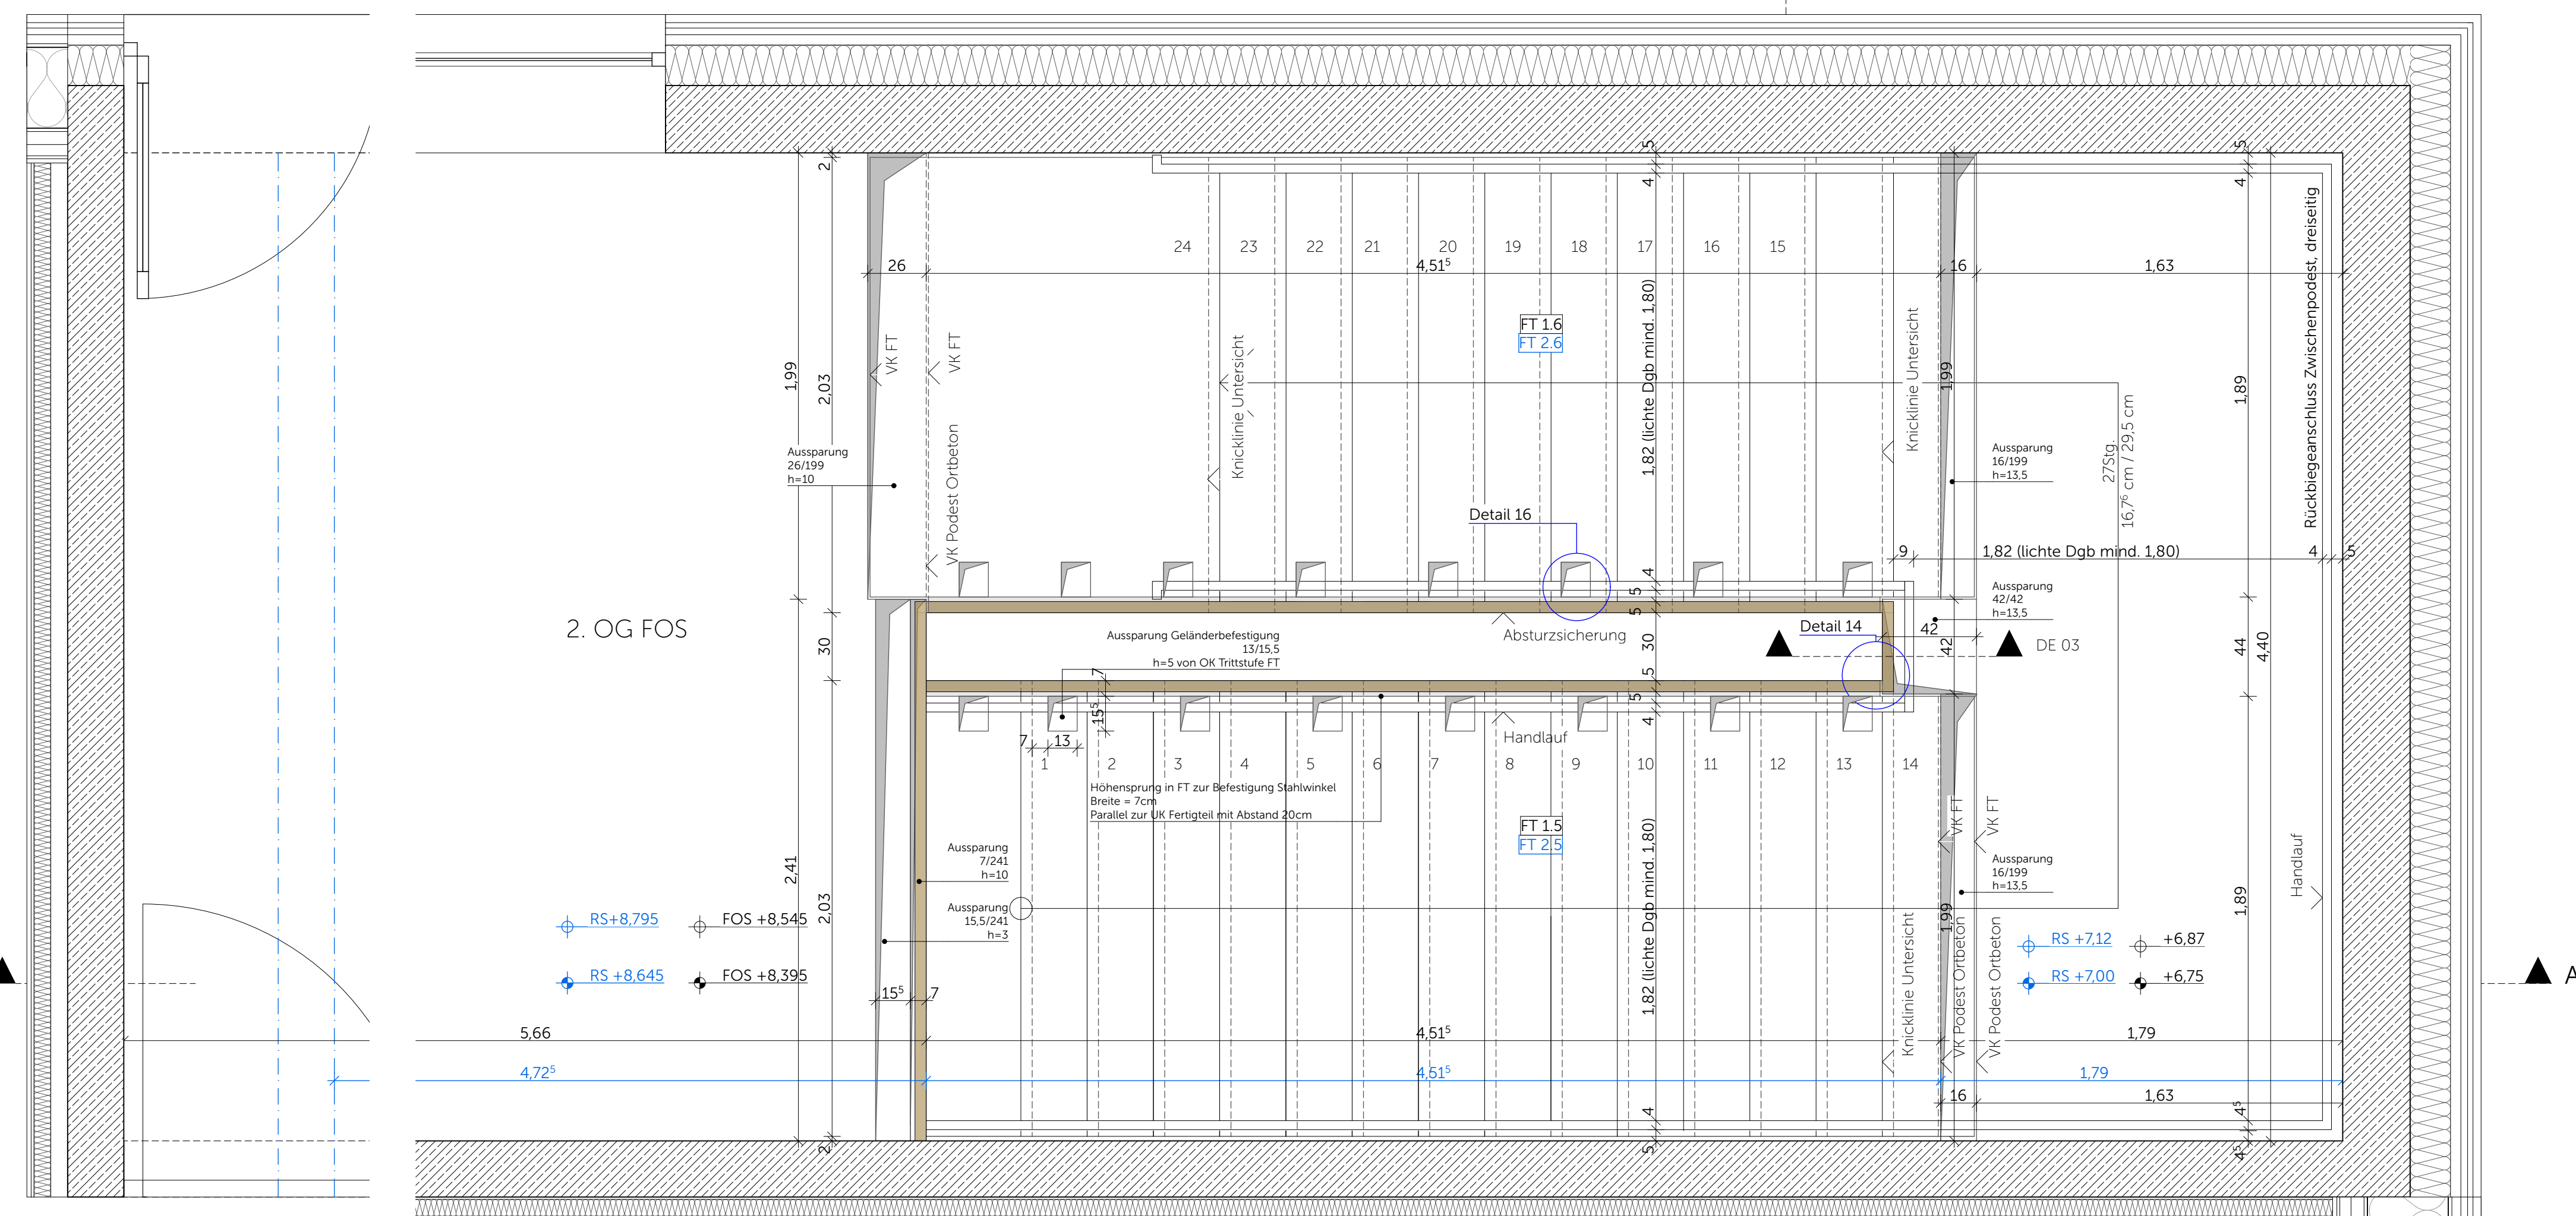

GRUNDRISS 1.OG

