



GRUNDRISS 1.OG

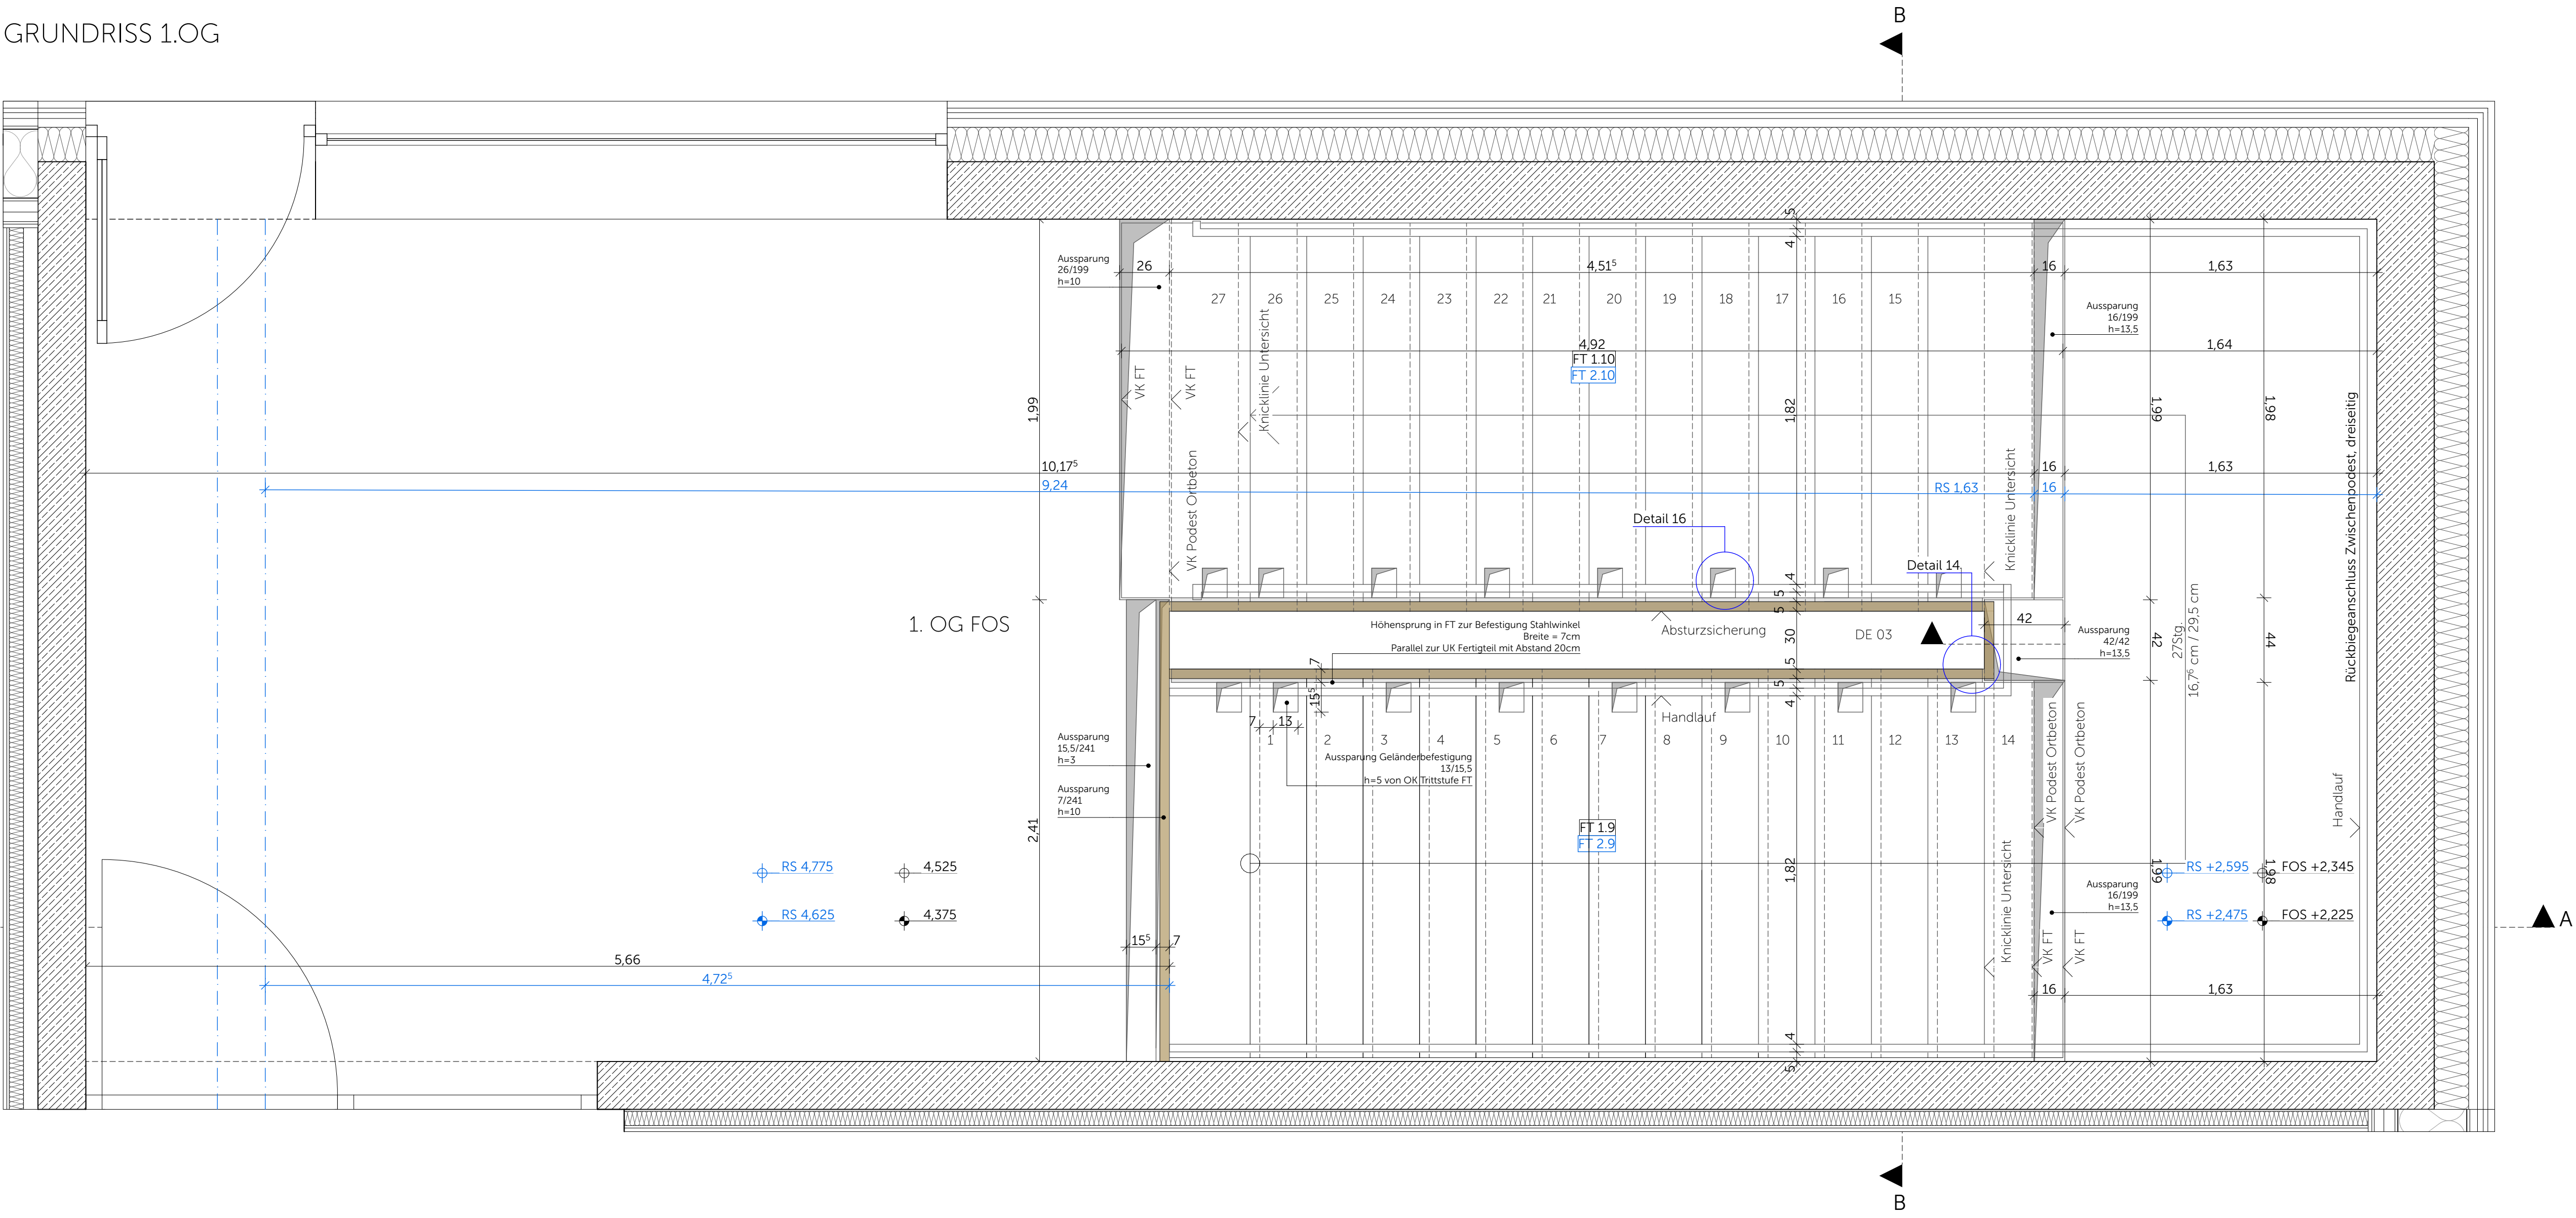

GRUNDRISS EG

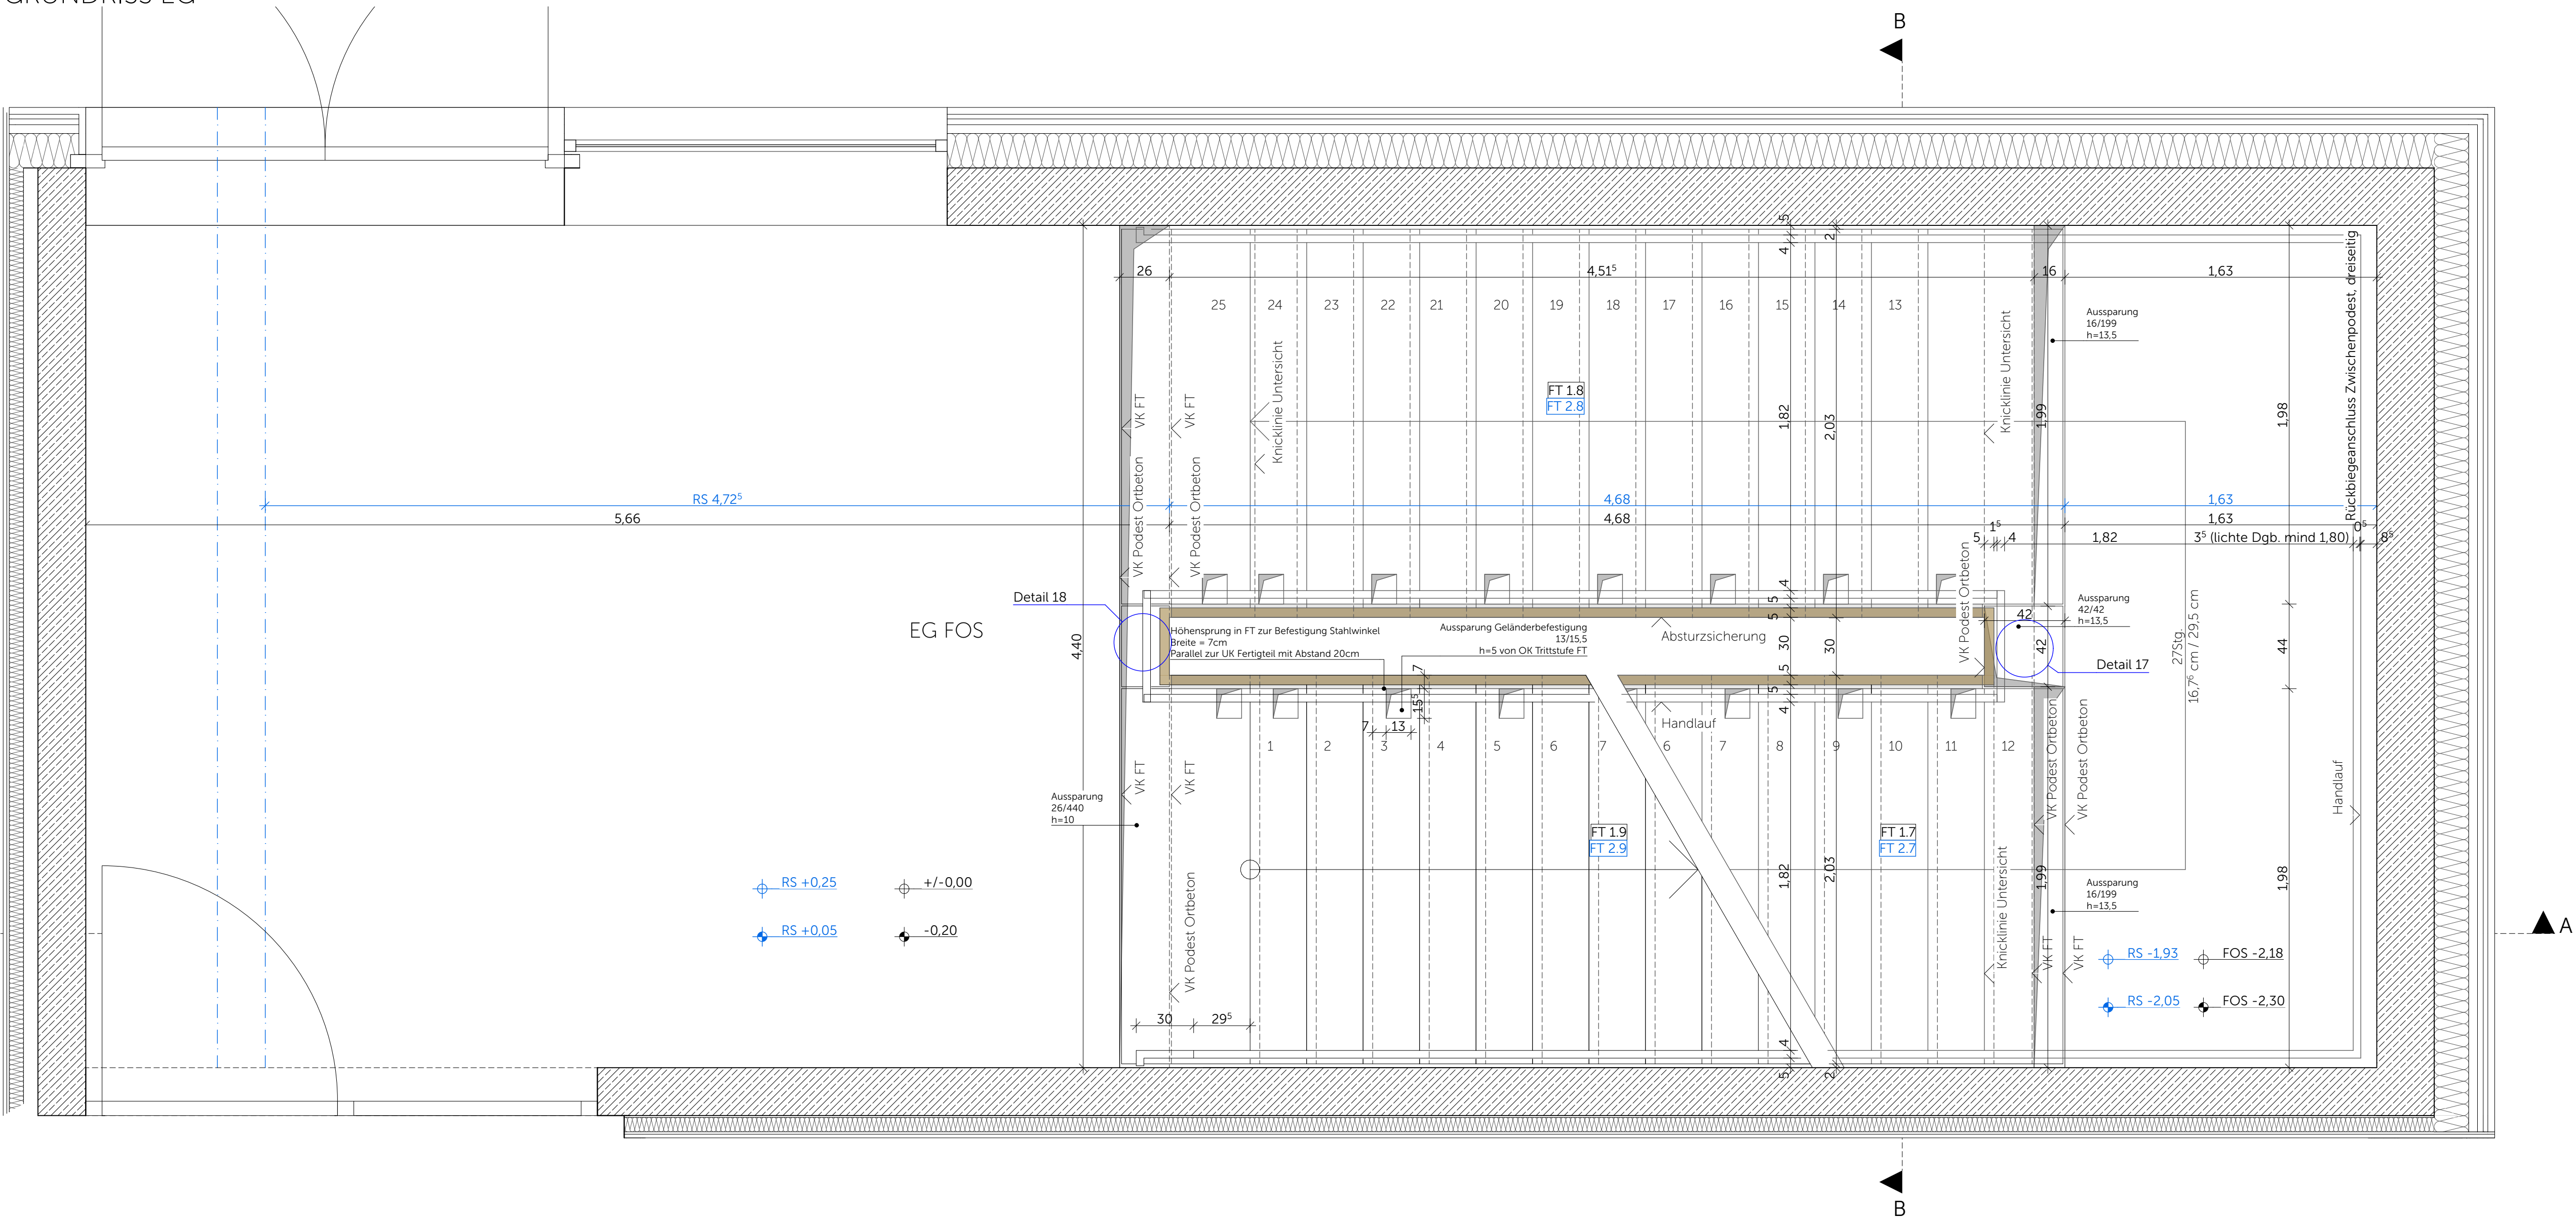

GRUNDRISS UG

