



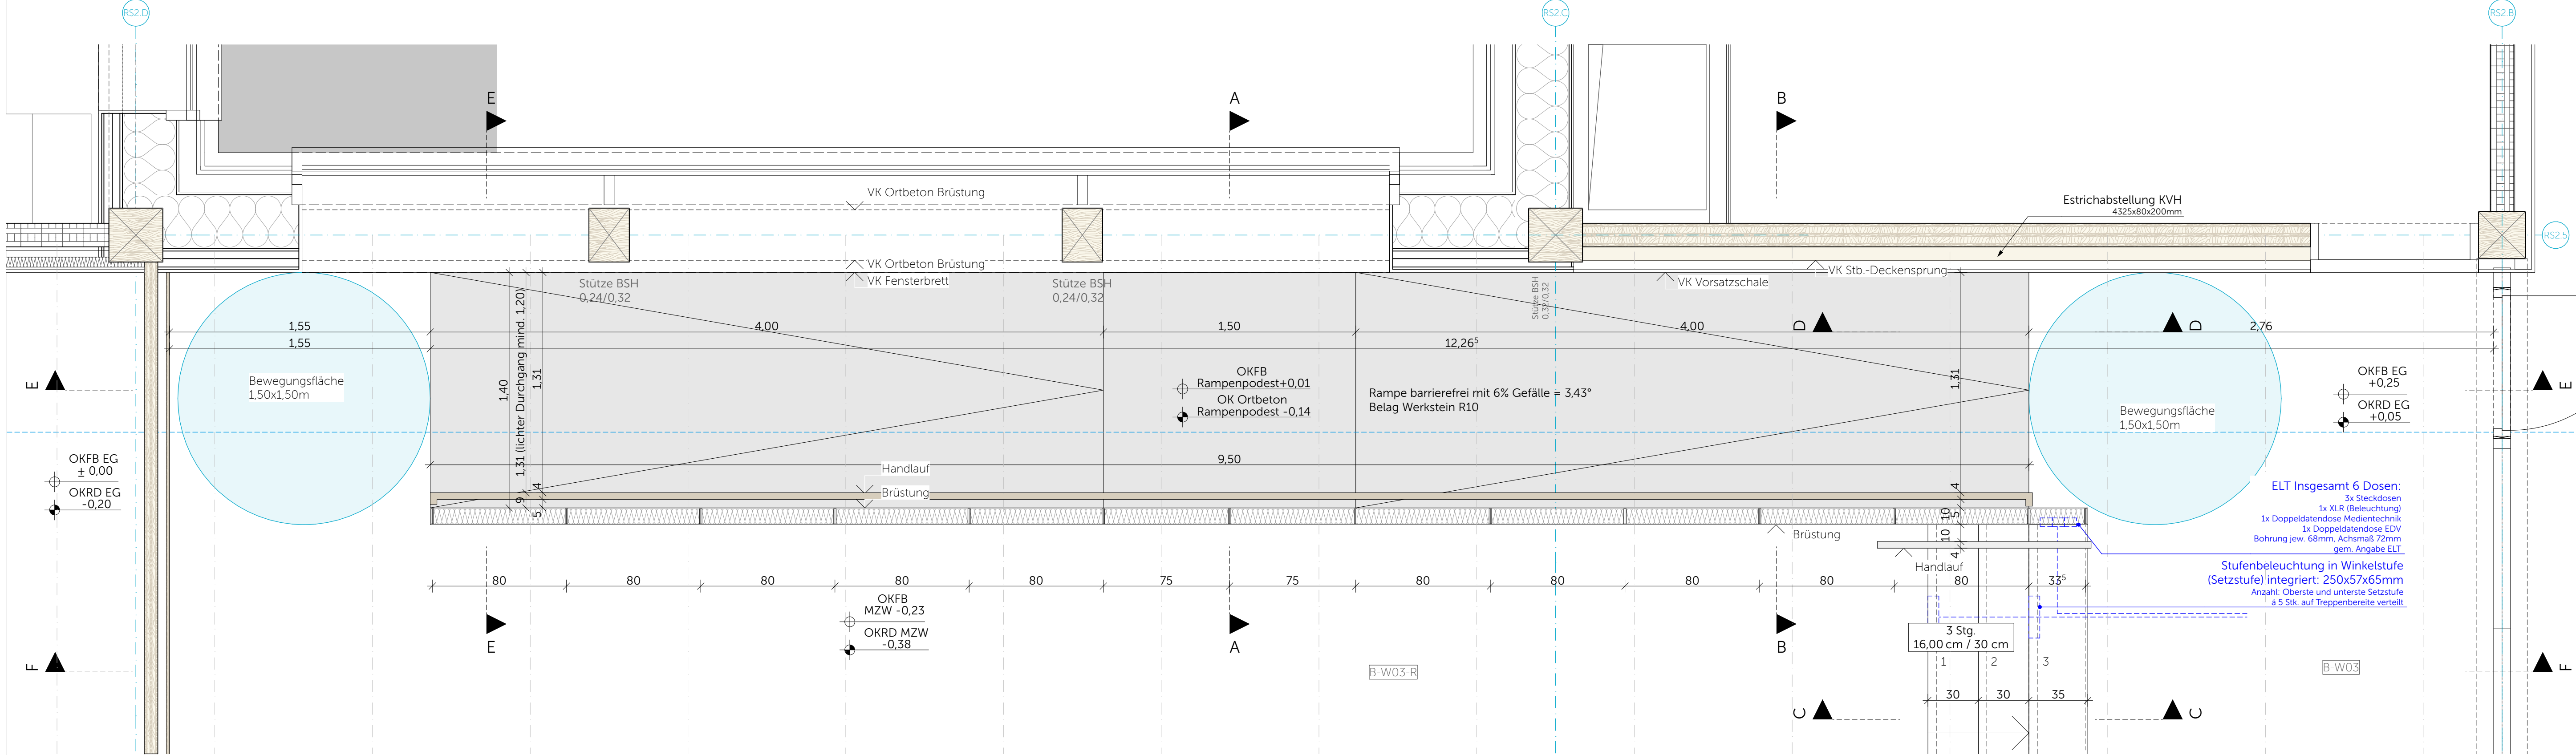

Grundriss RS 1:20

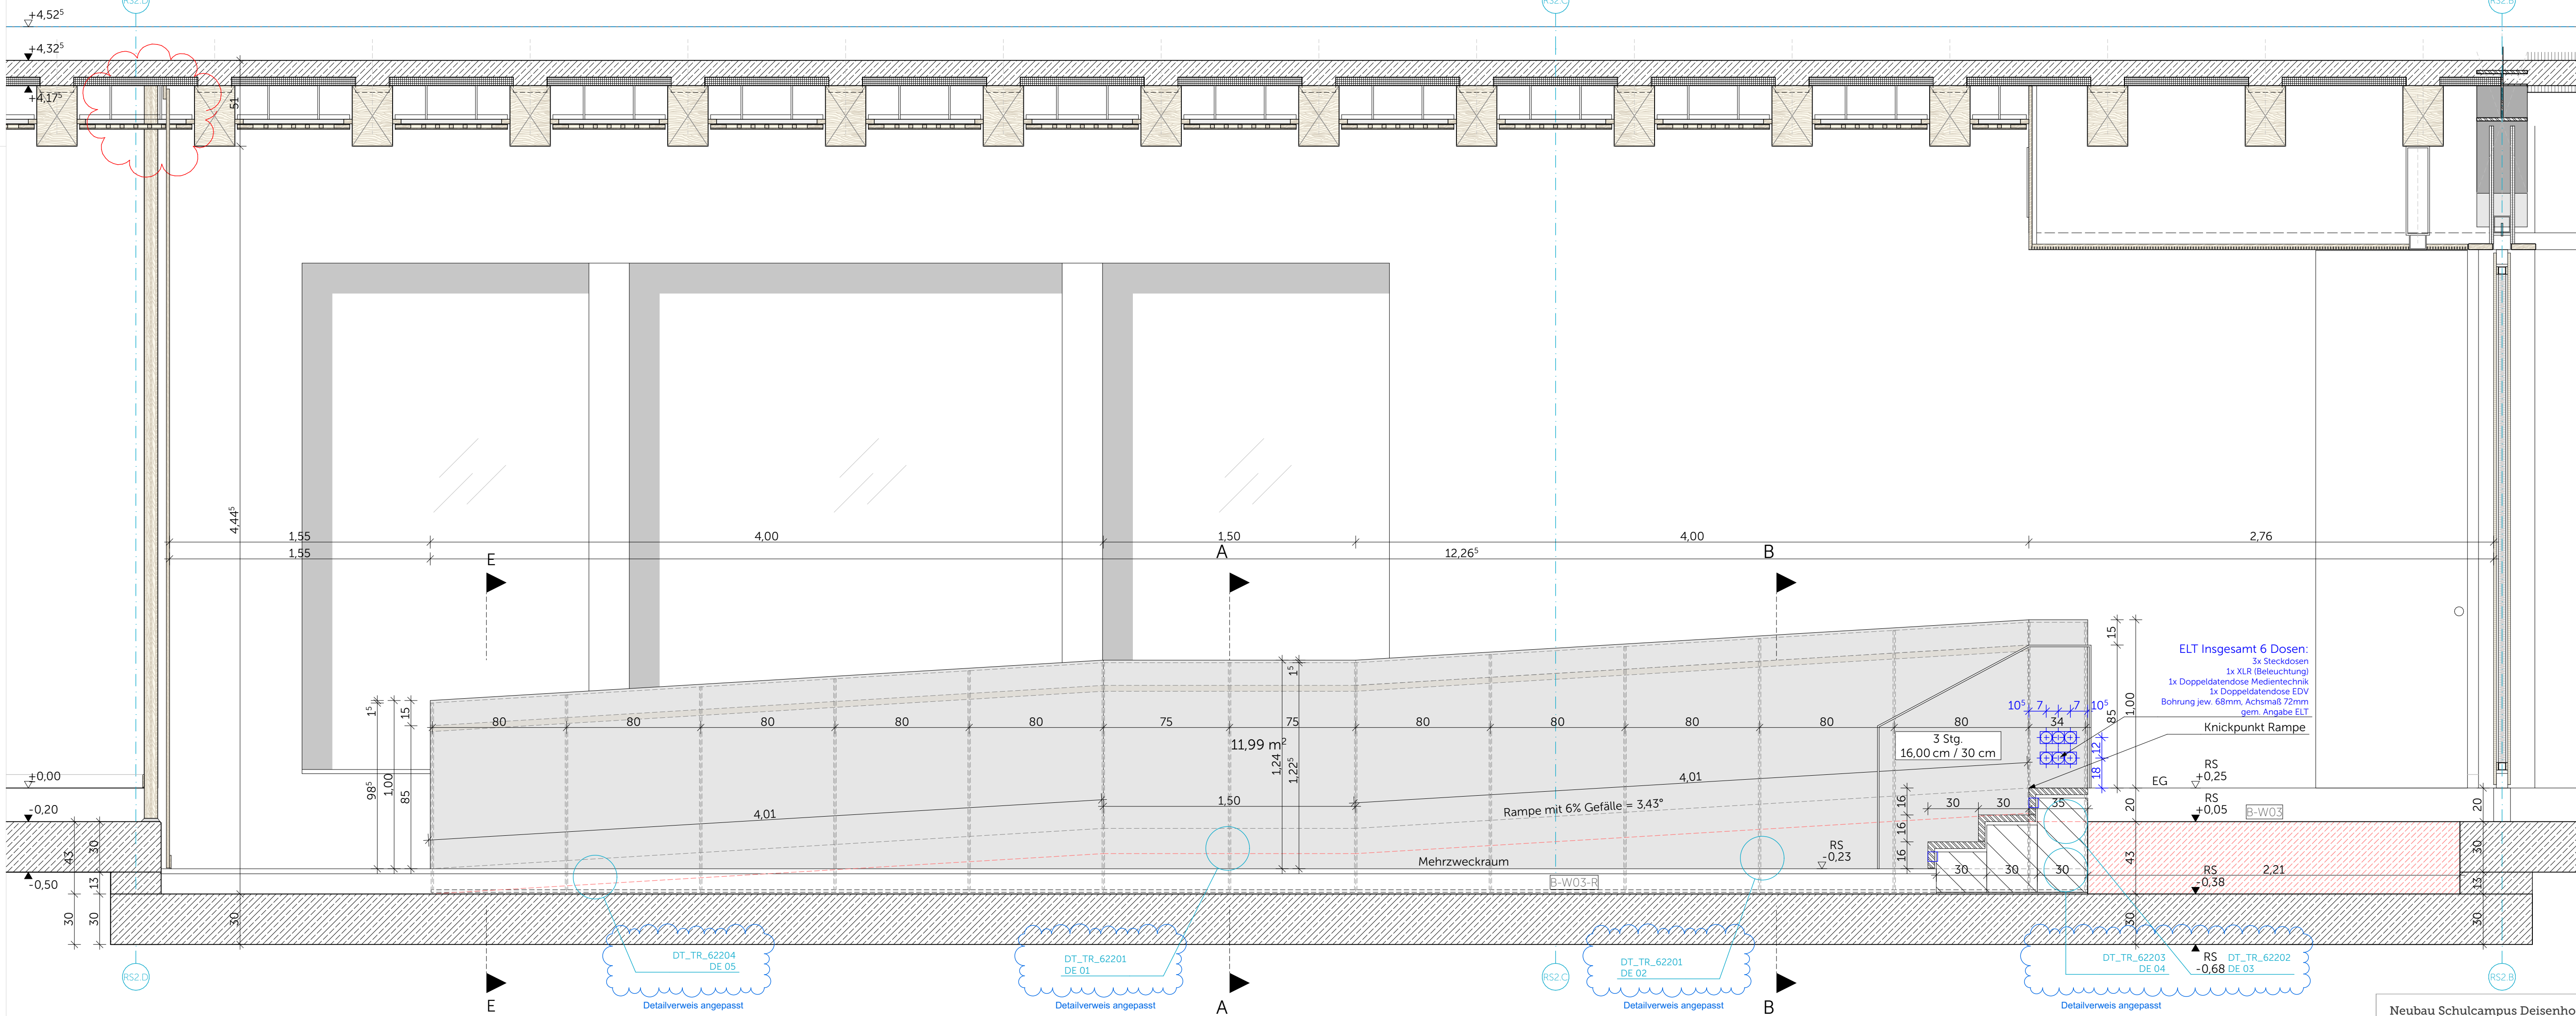

Schnitt F-F 1:20