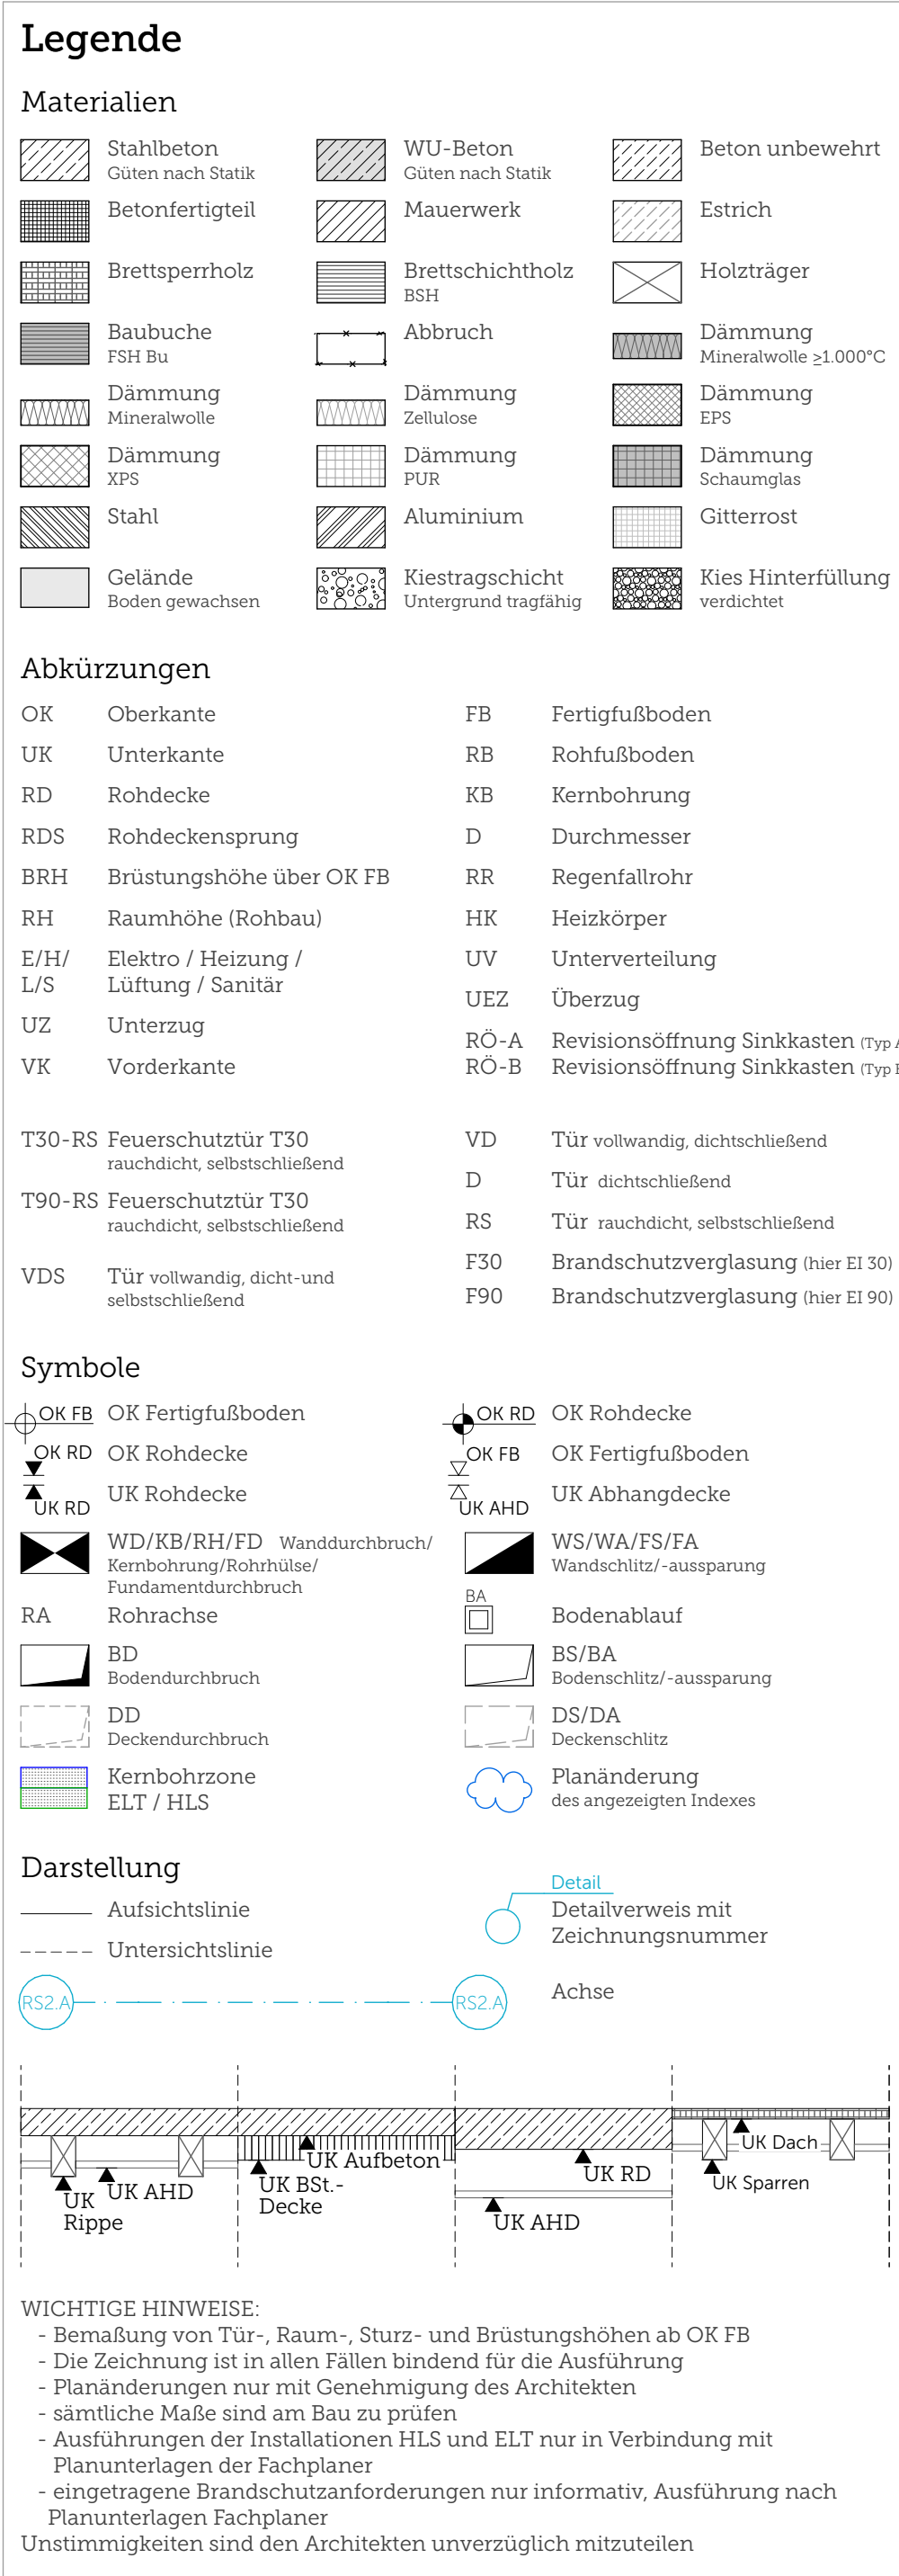


03
INDEX

