

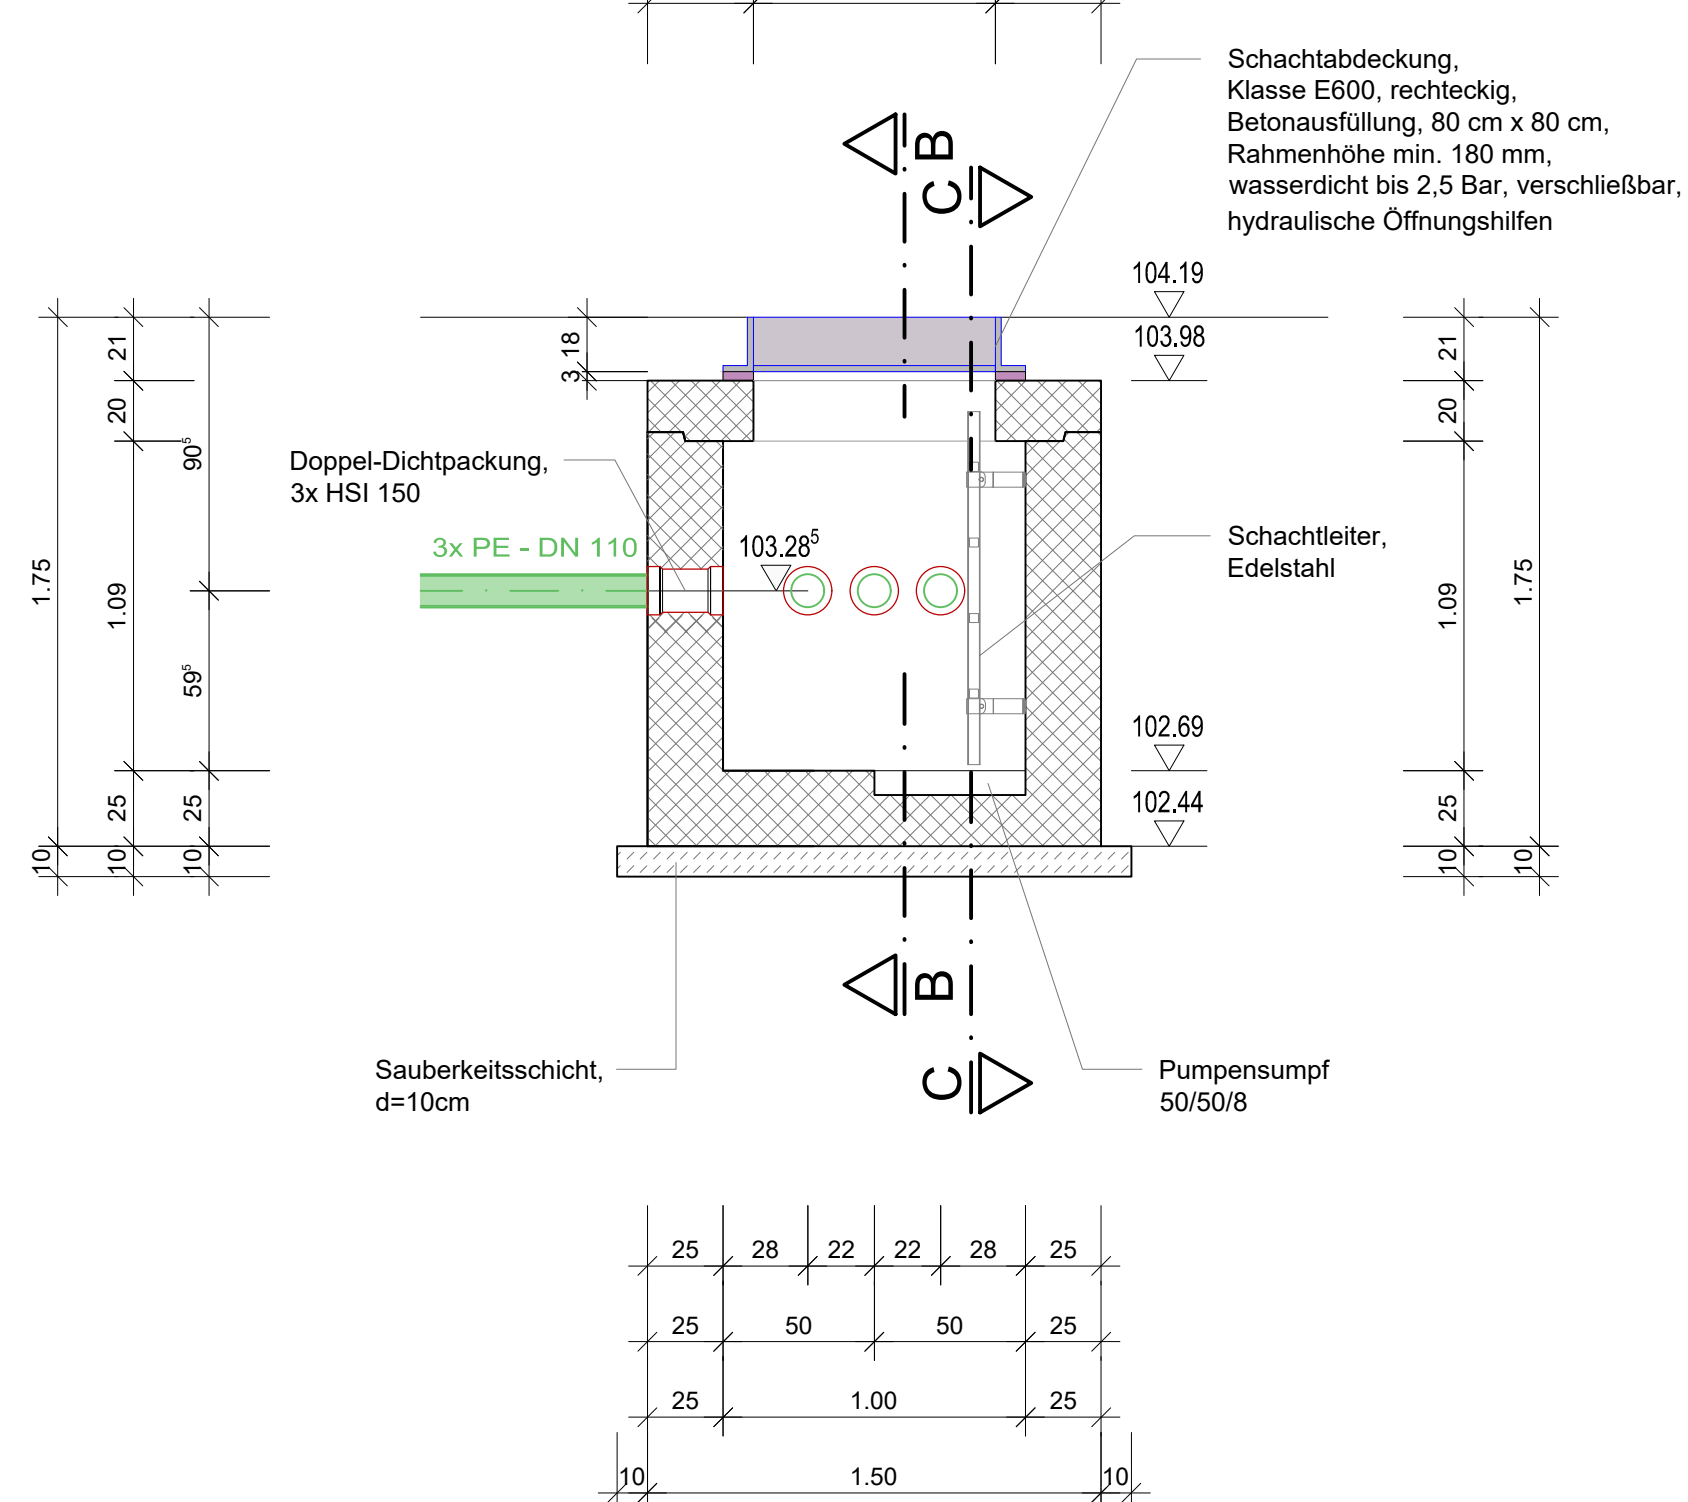
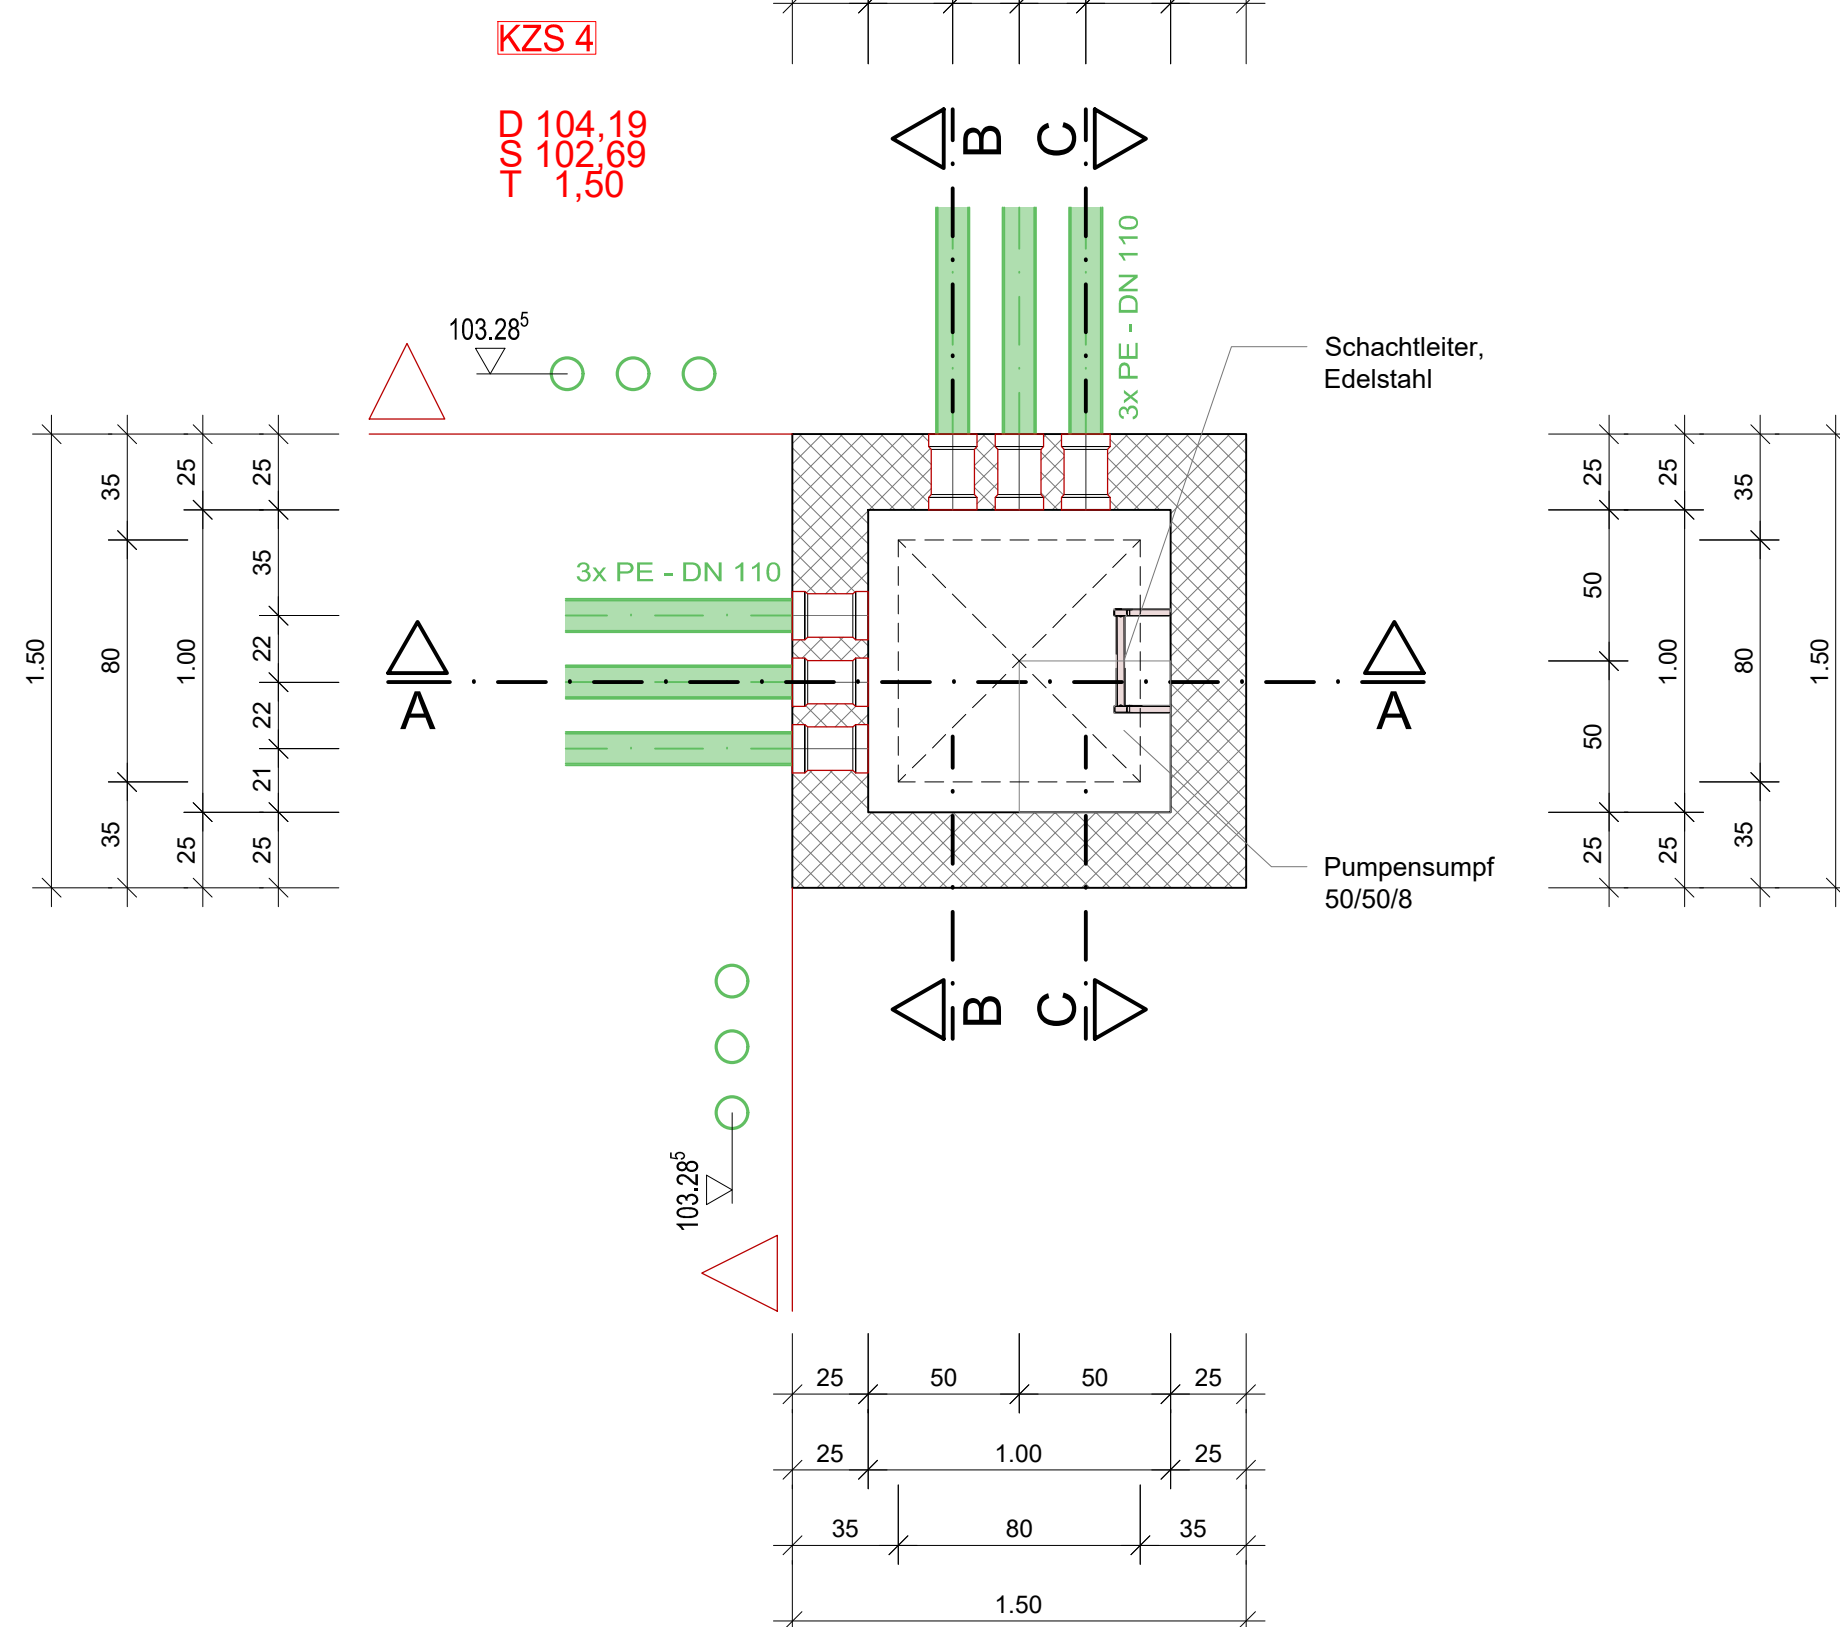




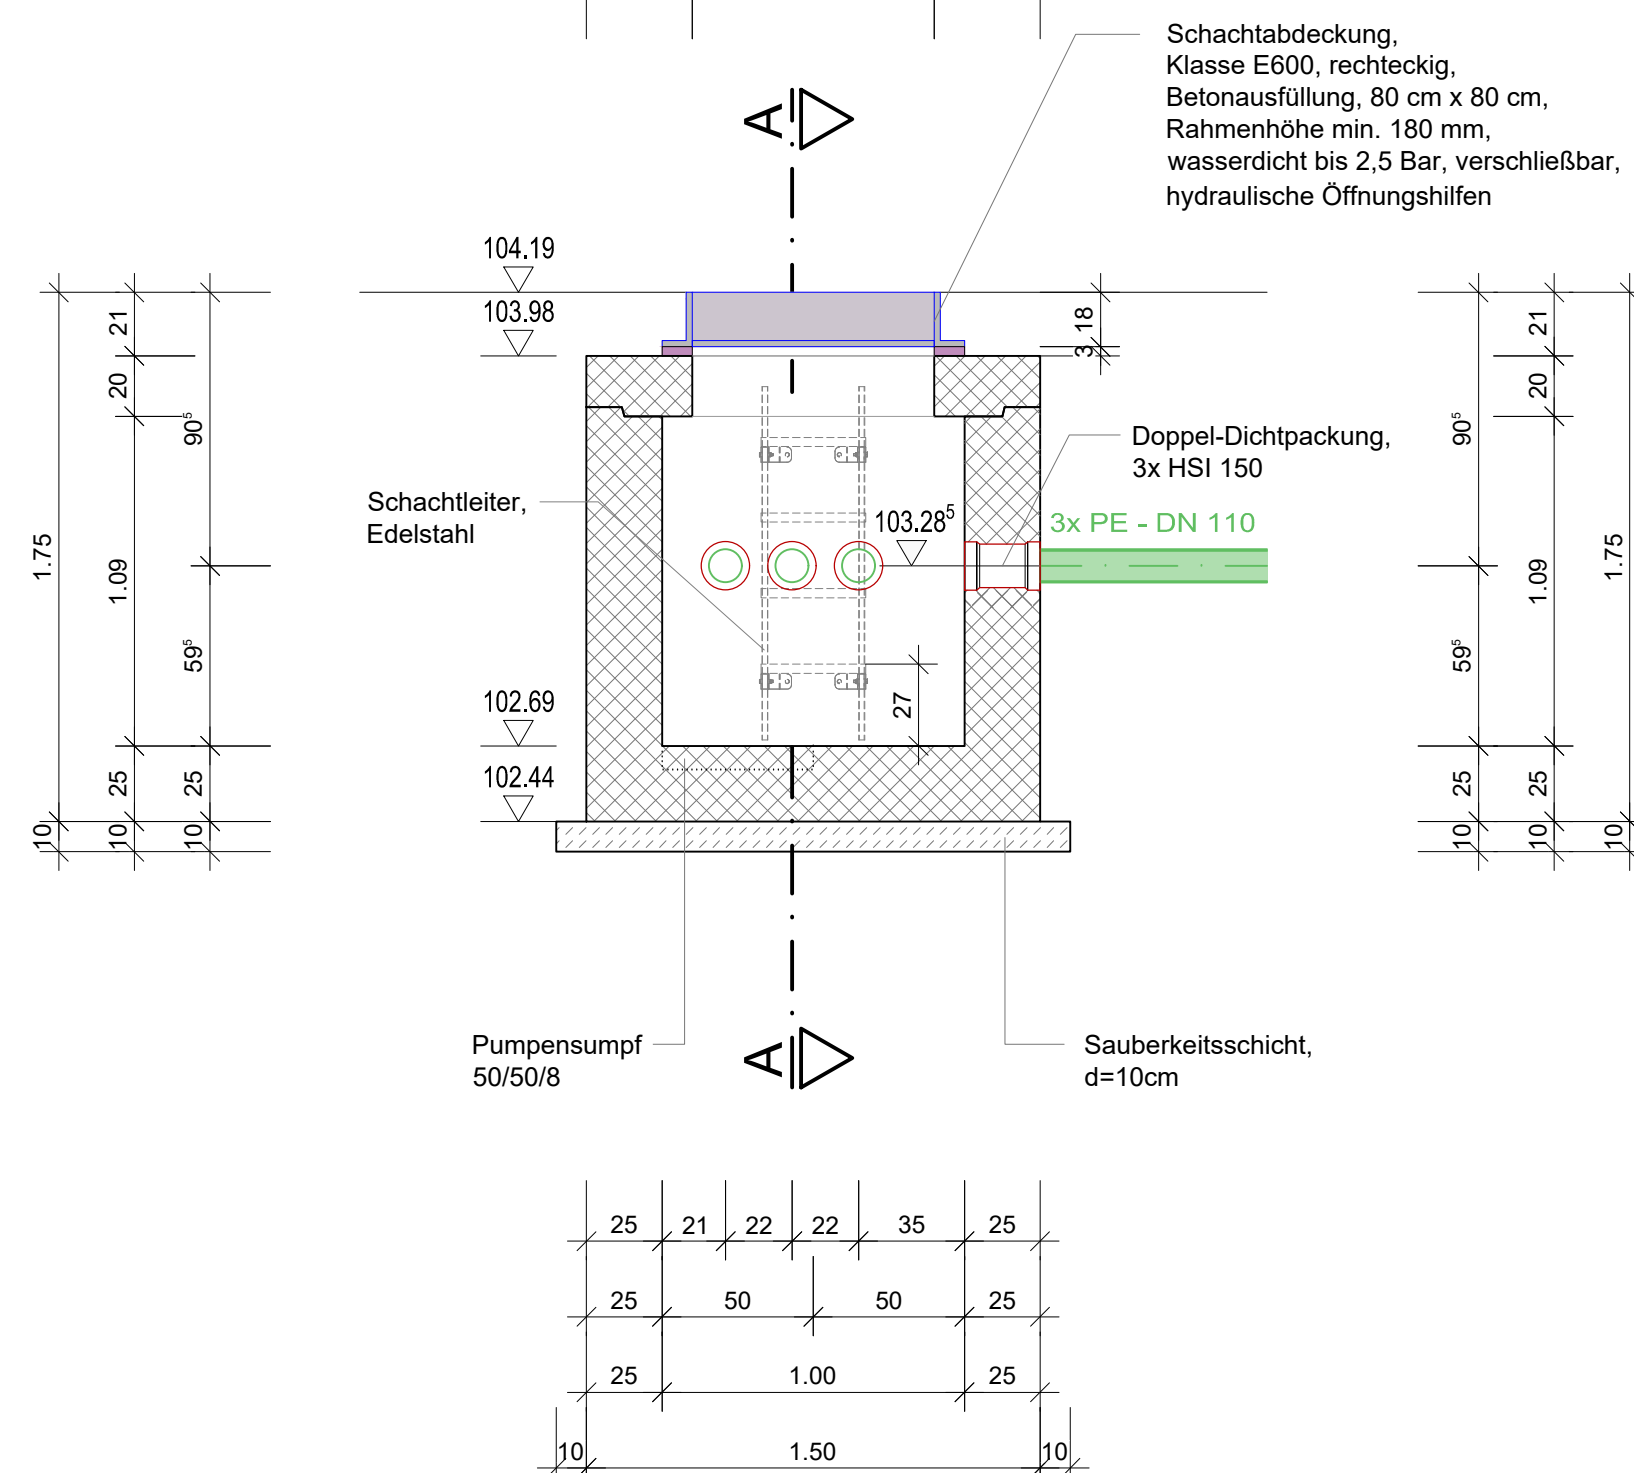



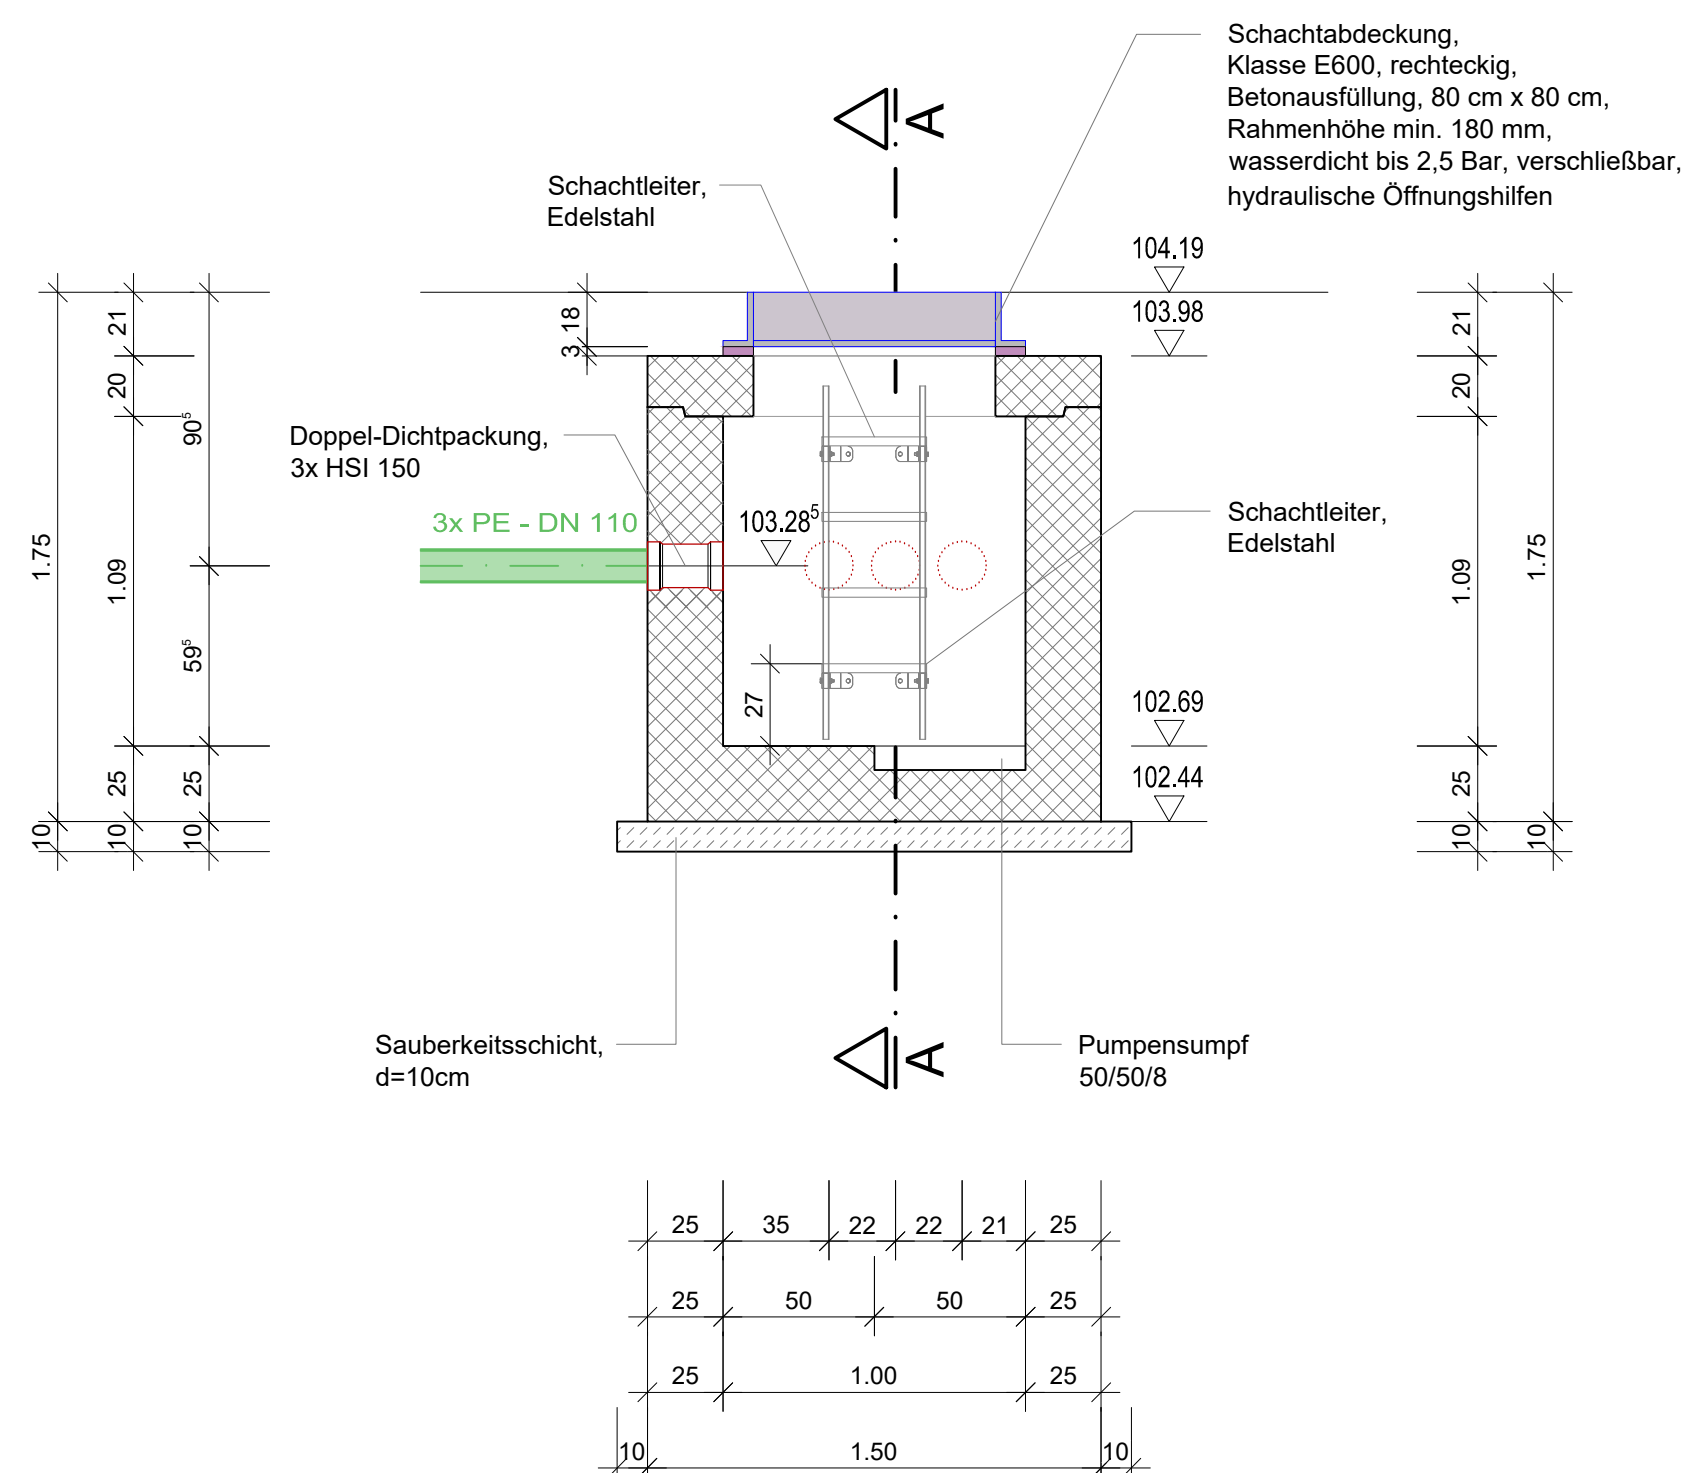

Index	Änderung	Datum	Bearbeitet	Geprüft

PROJEKT
Ersatzneubau Feuerwehr Ahrweiler
Neugestaltung der Freianlagen
Ahrstadion
53474 Bad Neuenahr-Ahrweiler

BAUHERR
Aufbau- und Entwicklungsgesellschaft
Bad Neuenahr-Ahrweiler mbH



Aufgestellt:

Datum	Unterschrift
-------	--------------

PLANER

 **H2R INGENIEURE**
Huhmann + Rummel beratende Ingenieure PartG mbB

H₂R – INGENIEURE
huhmann + rummel beratende ingenieure partgmbb
Bachstraße 45 tel: 02633 475997-0
53498 Bad Breisig web: h2r-ing.de

Aufgestellt:

Datum	Unterschrift
-------	--------------

LP5 – AUSFÜHRUNGSPLANUNG

PLAN
Bauwerksplan
Kabelzugschacht KZS 4

Bearbeitet	C. Huhmann
------------	------------

Geprüft	H. Huhmann
---------	------------

Format	780 x 594 mm
--------	--------------

Maßstab	1 : 25
---------	--------

Projekt-Nr.	24-217	Plan-Nr.	FWA-24217-A-INF-P-XX-BW-18
-------------	--------	----------	----------------------------

Index	
-------	--