
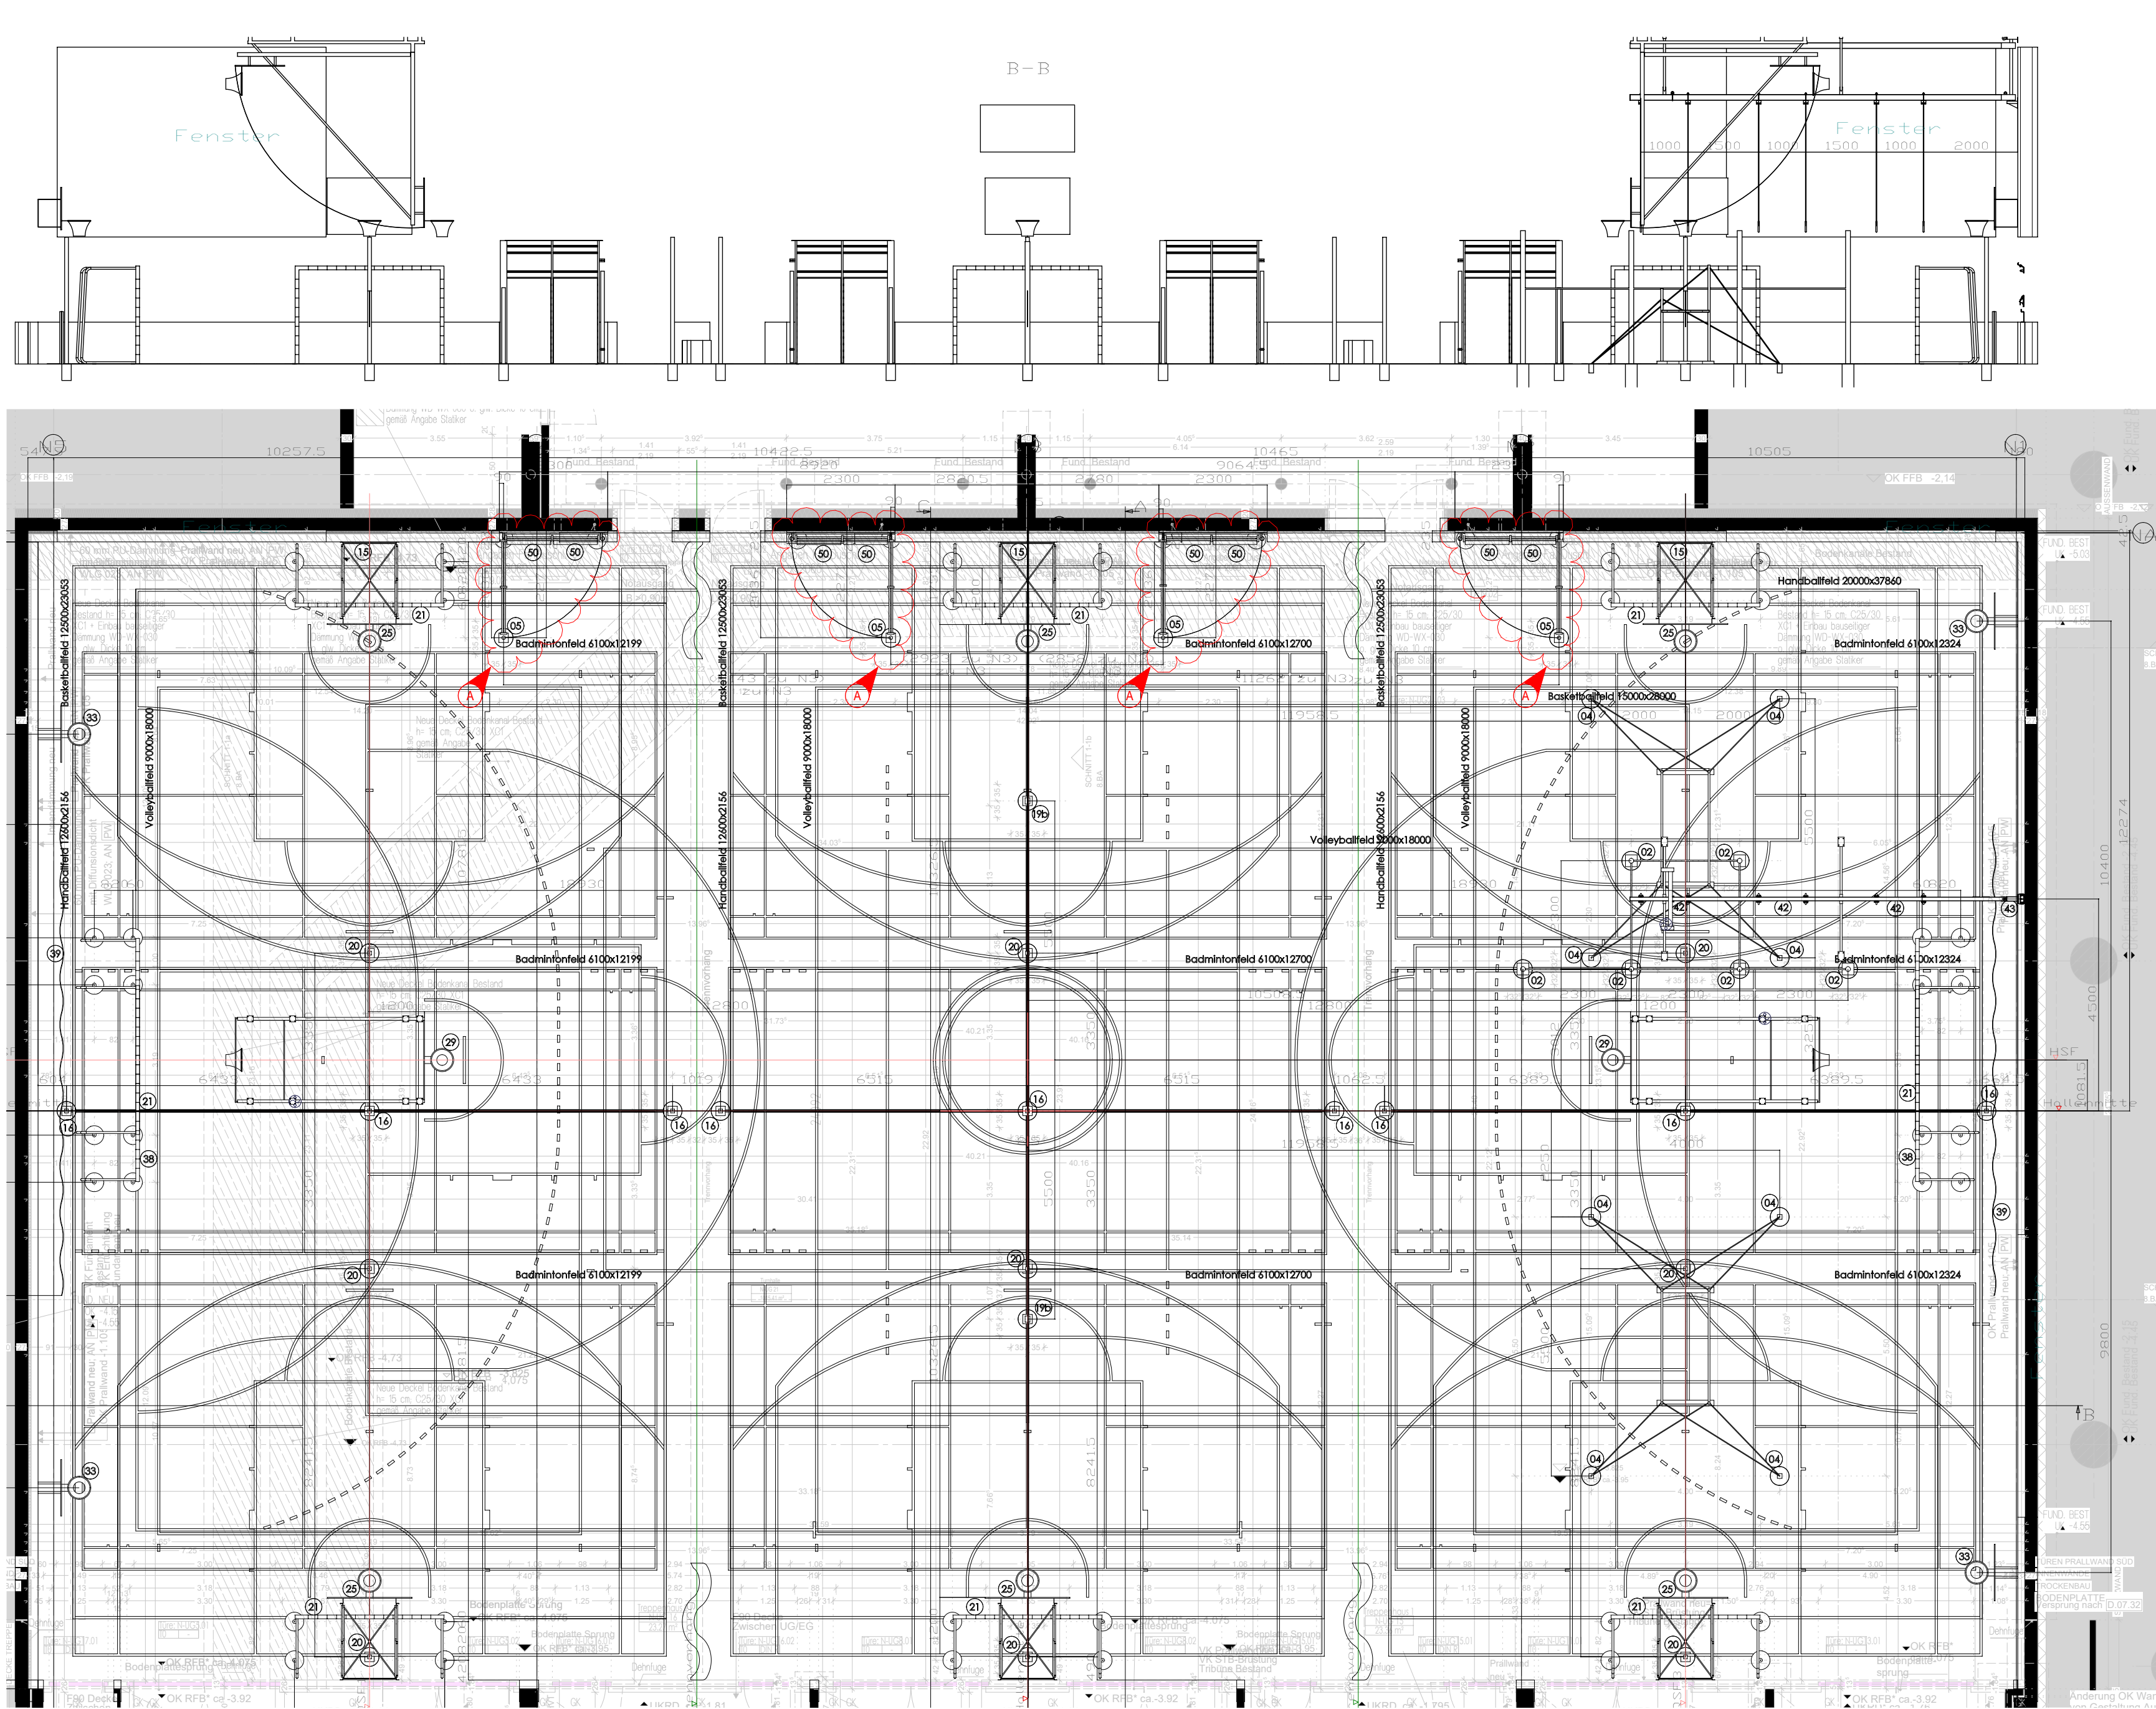
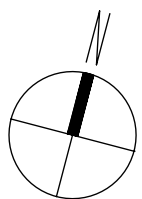




[illegible][illegible]

PLANINHALT	PLANNR.	INDEX
Sportgeräteplan Übersicht	D - 19.01	A

FREIGABEVERMERK

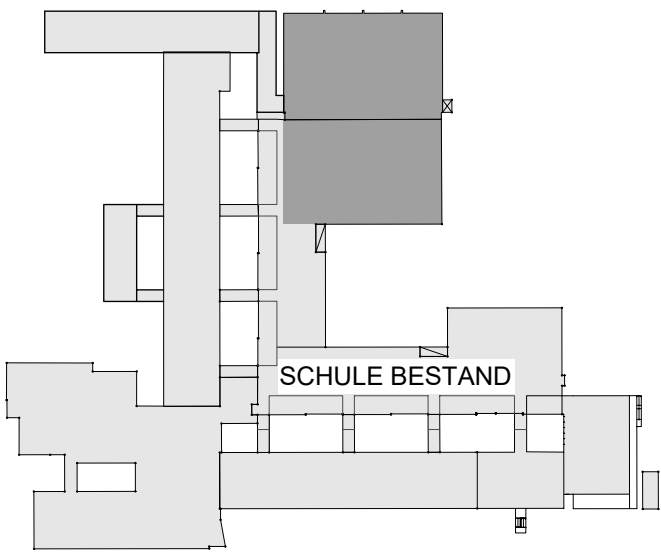

BAUVORHABEN

GER - GS - BA 6+8

Adalbert - Stifter - Str. 14, 82538 Geretsried, Gemarkung Geretsried, Flst. 101/29

BAUHERR LANDKREIS BAD TÖLZ - WOLFRATSHAUSEN

VERTRETEN DURCH HERRN JOSEF NIEDERMAIER
PROF.-MAX-LANGE-PLATZ 1, 83646 BAD TÖLZ

ARCHITEKT

PLANINHALT				
Sportgeräteplan Übersicht				
MASSTAB	BEARBEITER	DATUM	PLANNR.	INDEX
1:100	LD	04.12.2023	D - 19.01	A
	±0.00=601,28 m.ü.NN			

UNTERSCHRIFT ARCHITEKT

UNTERSCHRIFT BAUHERR