


| Föderu, Musik    |                      | 4.2.0 West       |                             | Biro JAS 2  |                      | Lager / Copy JAS |                      | Biro JAS 1  |                      | HM Büro     |                      | Flur 20 / Foyer |                             |
|------------------|----------------------|------------------|-----------------------------|-------------|----------------------|------------------|----------------------|-------------|----------------------|-------------|----------------------|-----------------|-----------------------------|
| 4.2.1 West       |                      | 4.2.0 West       |                             | 4.2.0 JAS 2 |                      | 4.2.1 West       |                      | 4.2.1 West  |                      | 4.2.1 West  |                      | 4.2.0 West      |                             |
| GF:              | 64,08 m <sup>2</sup> | GF:              | 16,04 m <sup>2</sup>        | GF:         | 10,52 m <sup>2</sup> | GF:              | 8,77 m <sup>2</sup>  | GF:         | 10,51 m <sup>2</sup> | GF:         | 14,58 m <sup>2</sup> | GF:             | 100,31 m <sup>2</sup>       |
| RU:              | 40,46 m <sup>2</sup> | RU:              | 21,48 m <sup>2</sup>        | RU:         | 13,26 m <sup>2</sup> | RU:              | 13,30 m <sup>2</sup> | RU:         | 13,30 m <sup>2</sup> | RU:         | 16,97 m <sup>2</sup> | RU:             | 54,94 m <sup>2</sup>        |
| OKRFB:           | +3,58                | OKRFB:           | +3,58                       | OKRFB:      | +3,58                | OKRFB:           | +3,58                | OKRFB:      | +3,58                | OKRFB:      | +3,58                | OKRFB:          | +3,58                       |
| OKRFB:           | +3,51                | OKRFB:           | +3,51                       | OKRFB:      | +3,51                | OKRFB:           | +3,51                | OKRFB:      | +3,51                | OKRFB:      | +3,51                | OKRFB:          | +3,51                       |
| UK RD:           | +68,51 +7,01         | UK RD:           | +68,51 +7,01                | UK RD:      | +7,01                | UK RD:           | +7,01                | UK RD:      | +7,01                | UK RD:      | +7,01                | UK RD:          | +68,51 +7,01                |
| UK FD:           | +6,40                | UK FD:           | +6,40                       | UK FD:      | +6,40                | UK FD:           | +6,40                | UK FD:      | +6,40                | UK FD:      | +6,40                | UK FD:          | +6,40                       |
| B:               | Fleisen R10          | B:               | B: Terrazzo/Bes. Nadelstein | B:          | Nadelstein           | B:               | Nadelstein           | B:          | Nadelstein           | B:          | Fleisen R10          | B:              | B: Terrazzo/Bes. Nadelstein |
| GD:              | ED-DWA 62.5          | GD:              | GD-B 2A                     | GD:         | ED-DWA 62.5          | GD:              | ED-DWA 62.5          | GD:         | ED-DWA 62.5          | GD:         | ED-DWA 62.5          | GD:             | GD-B 2A                     |
| WC / Duschsein 1 |                      | WC / Duschsein 2 |                             | WC Herren   |                      | WC Damen         |                      | HM Lager    |                      | Flur 21     |                      |                 |                             |
| 4.2.01 West      |                      | 4.2.01 West      |                             | 4.2.01 West |                      | 4.2.01 West      |                      | 4.2.01 West |                      | 4.2.01 West |                      |                 |                             |
| GF:              | 20,51 m <sup>2</sup> | GF:              | 20,55 m <sup>2</sup>        | GF:         | 3,40 m <sup>2</sup>  | GF:              | 5,47 m <sup>2</sup>  | GF:         | 25,23 m <sup>2</sup> | GF:         | 13,57 m <sup>2</sup> |                 |                             |
| RU:              | 32,16 m <sup>2</sup> | RU:              | 31,95 m <sup>2</sup>        | RU:         | 7,53 m <sup>2</sup>  | RU:              | 10,28 m <sup>2</sup> | RU:         | 33,08 m <sup>2</sup> | RU:         | 23,61 m <sup>2</sup> |                 |                             |
| OKRFB:           | +3,58                | OKRFB:           | +3,58                       | OKRFB:      | +3,58                | OKRFB:           | +3,58                | OKRFB:      | +3,58                | OKRFB:      | +3,58                |                 |                             |
| OKRFB:           | +3,51                | OKRFB:           | +3,51                       | OKRFB:      | +3,51                | OKRFB:           | +3,51                | OKRFB:      | +3,51                | OKRFB:      | +3,51                |                 |                             |
| UK RD:           | +6,40                | UK RD:           | +6,40                       | UK RD:      | +6,40                | UK RD:           | +6,40                | UK RD:      | +6,40                | UK RD:      | +6,40                |                 |                             |
| B:               | Fleisen R10          | B:               | Fleisen R10                 | B:          | Fleisen R10          | B:               | Fleisen R10          | B:          | Fleisen R10          | B:          | Fleisen R10          |                 |                             |
| GD:              | GD                   | GD:              | GD                          | GD:         | GD                   | GD:              | GD                   | GD:         | GD                   | GD:         | GD                   |                 |                             |

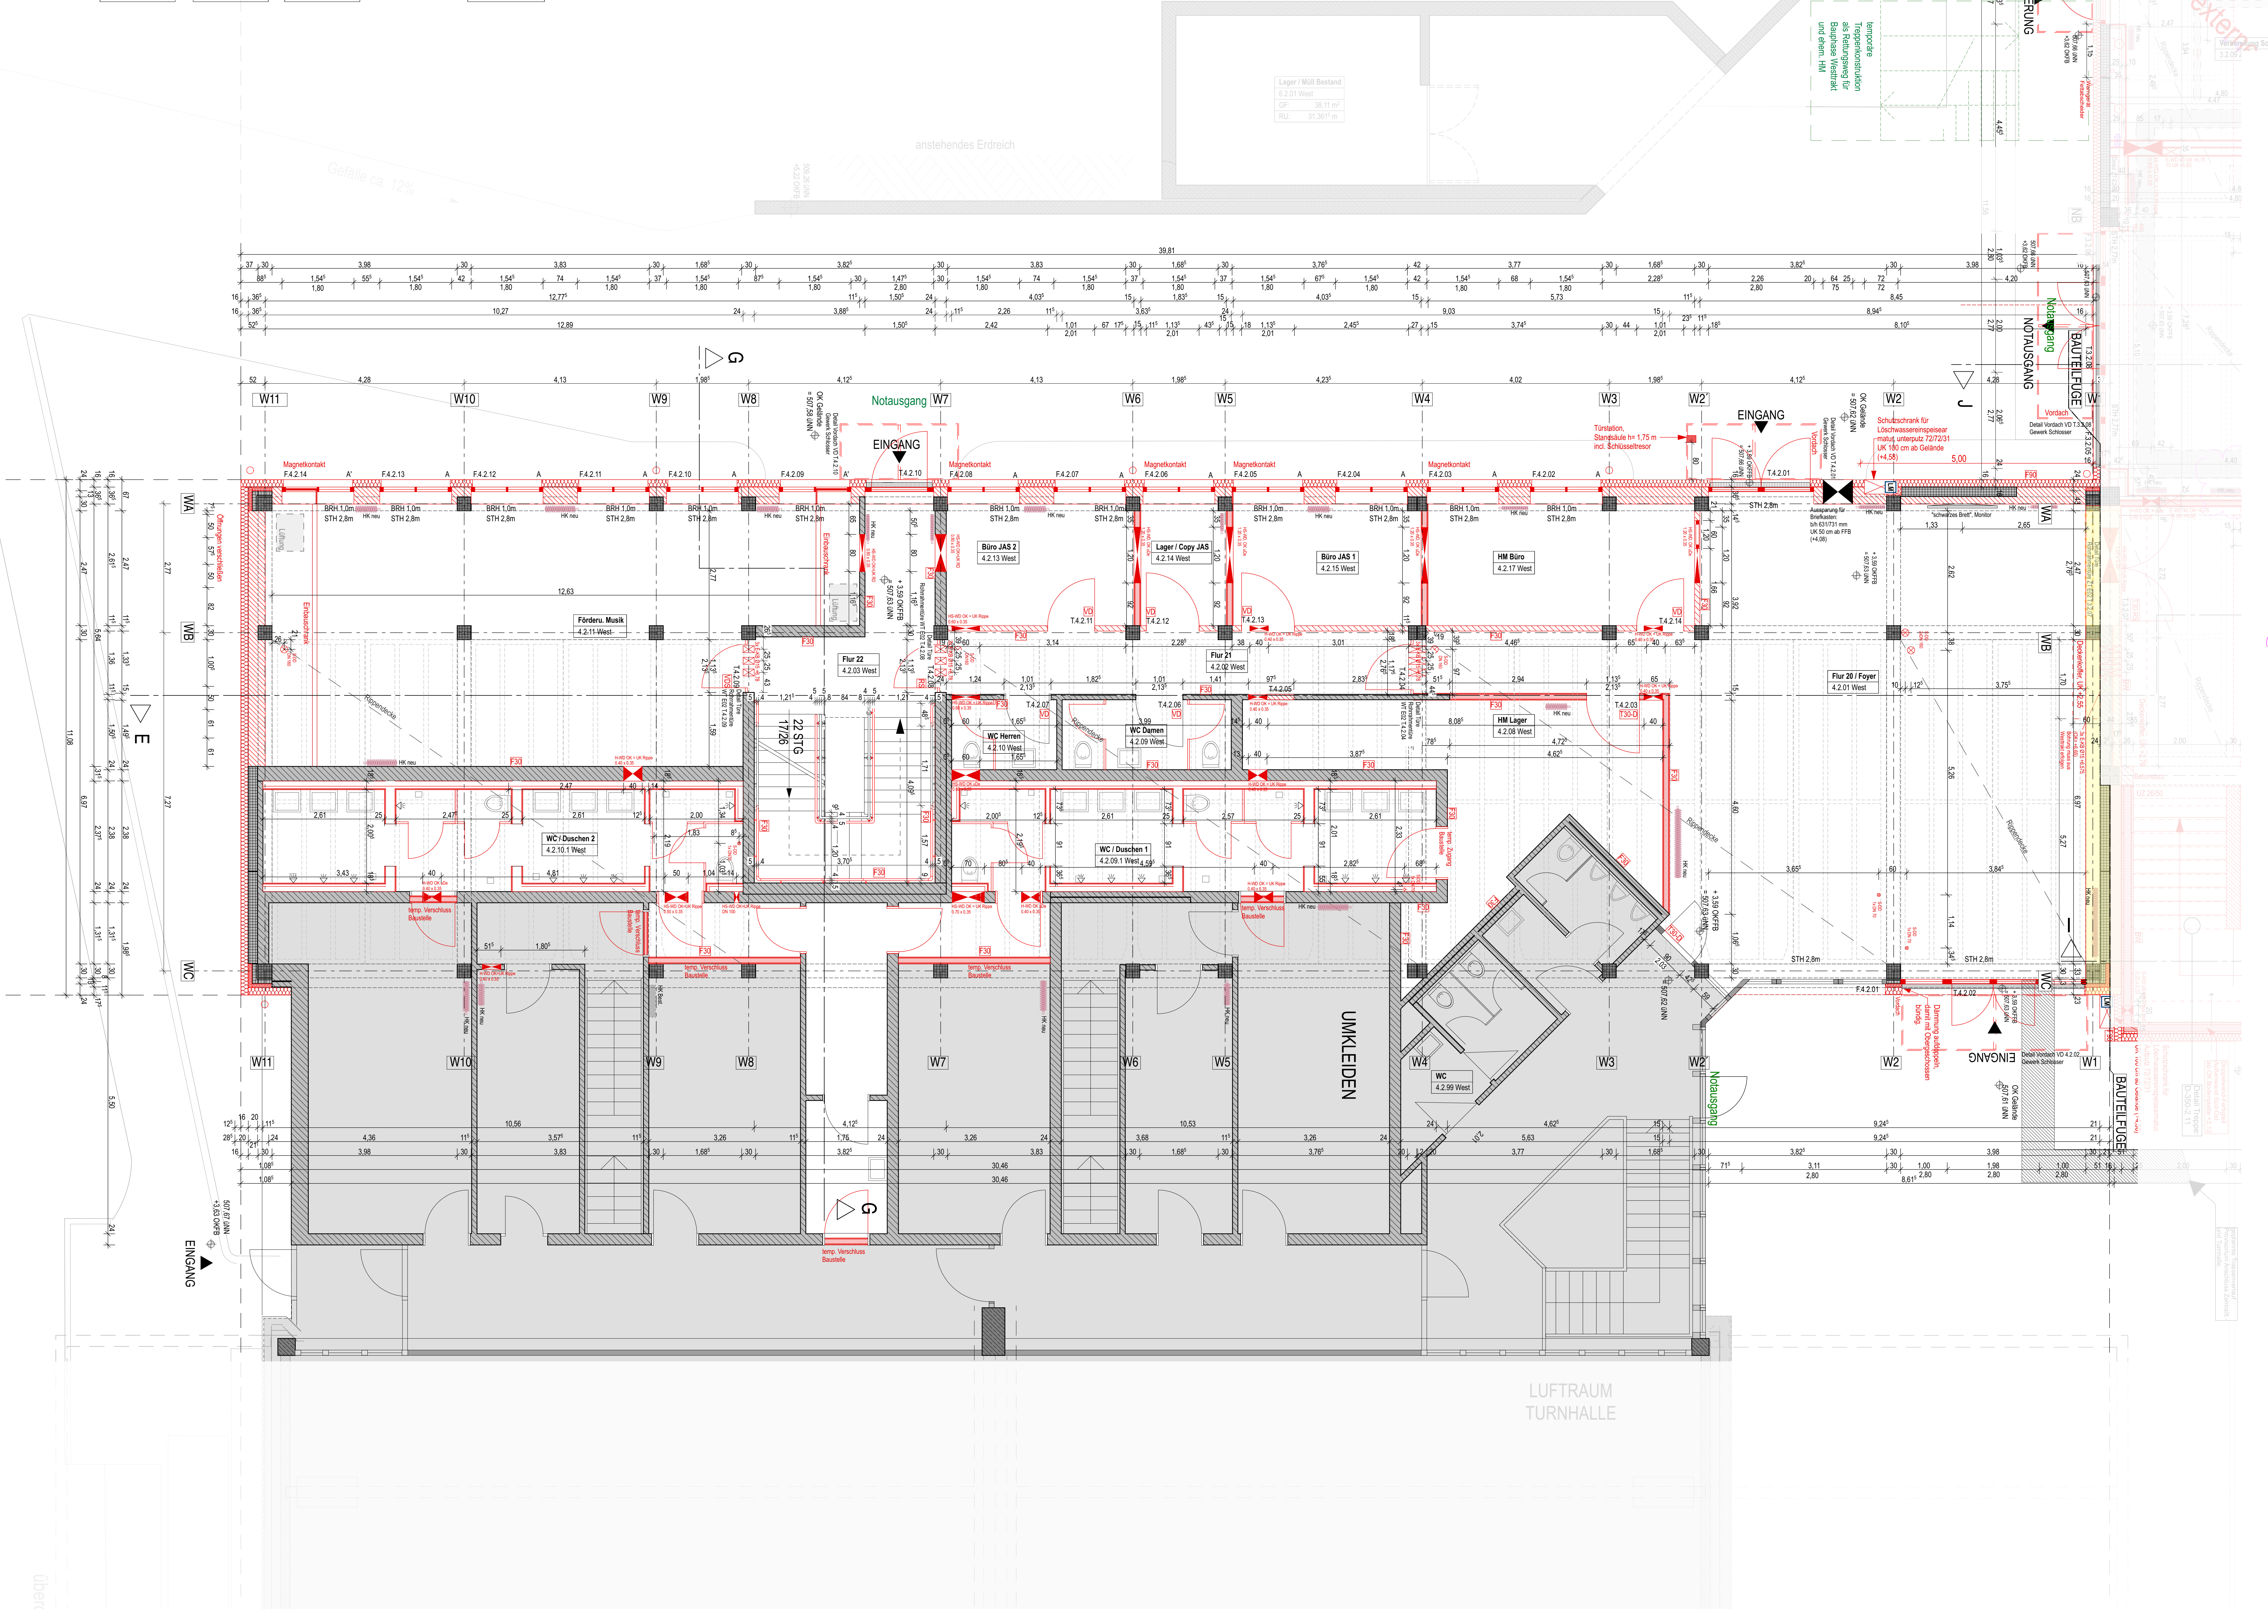

Westtrakt E02