
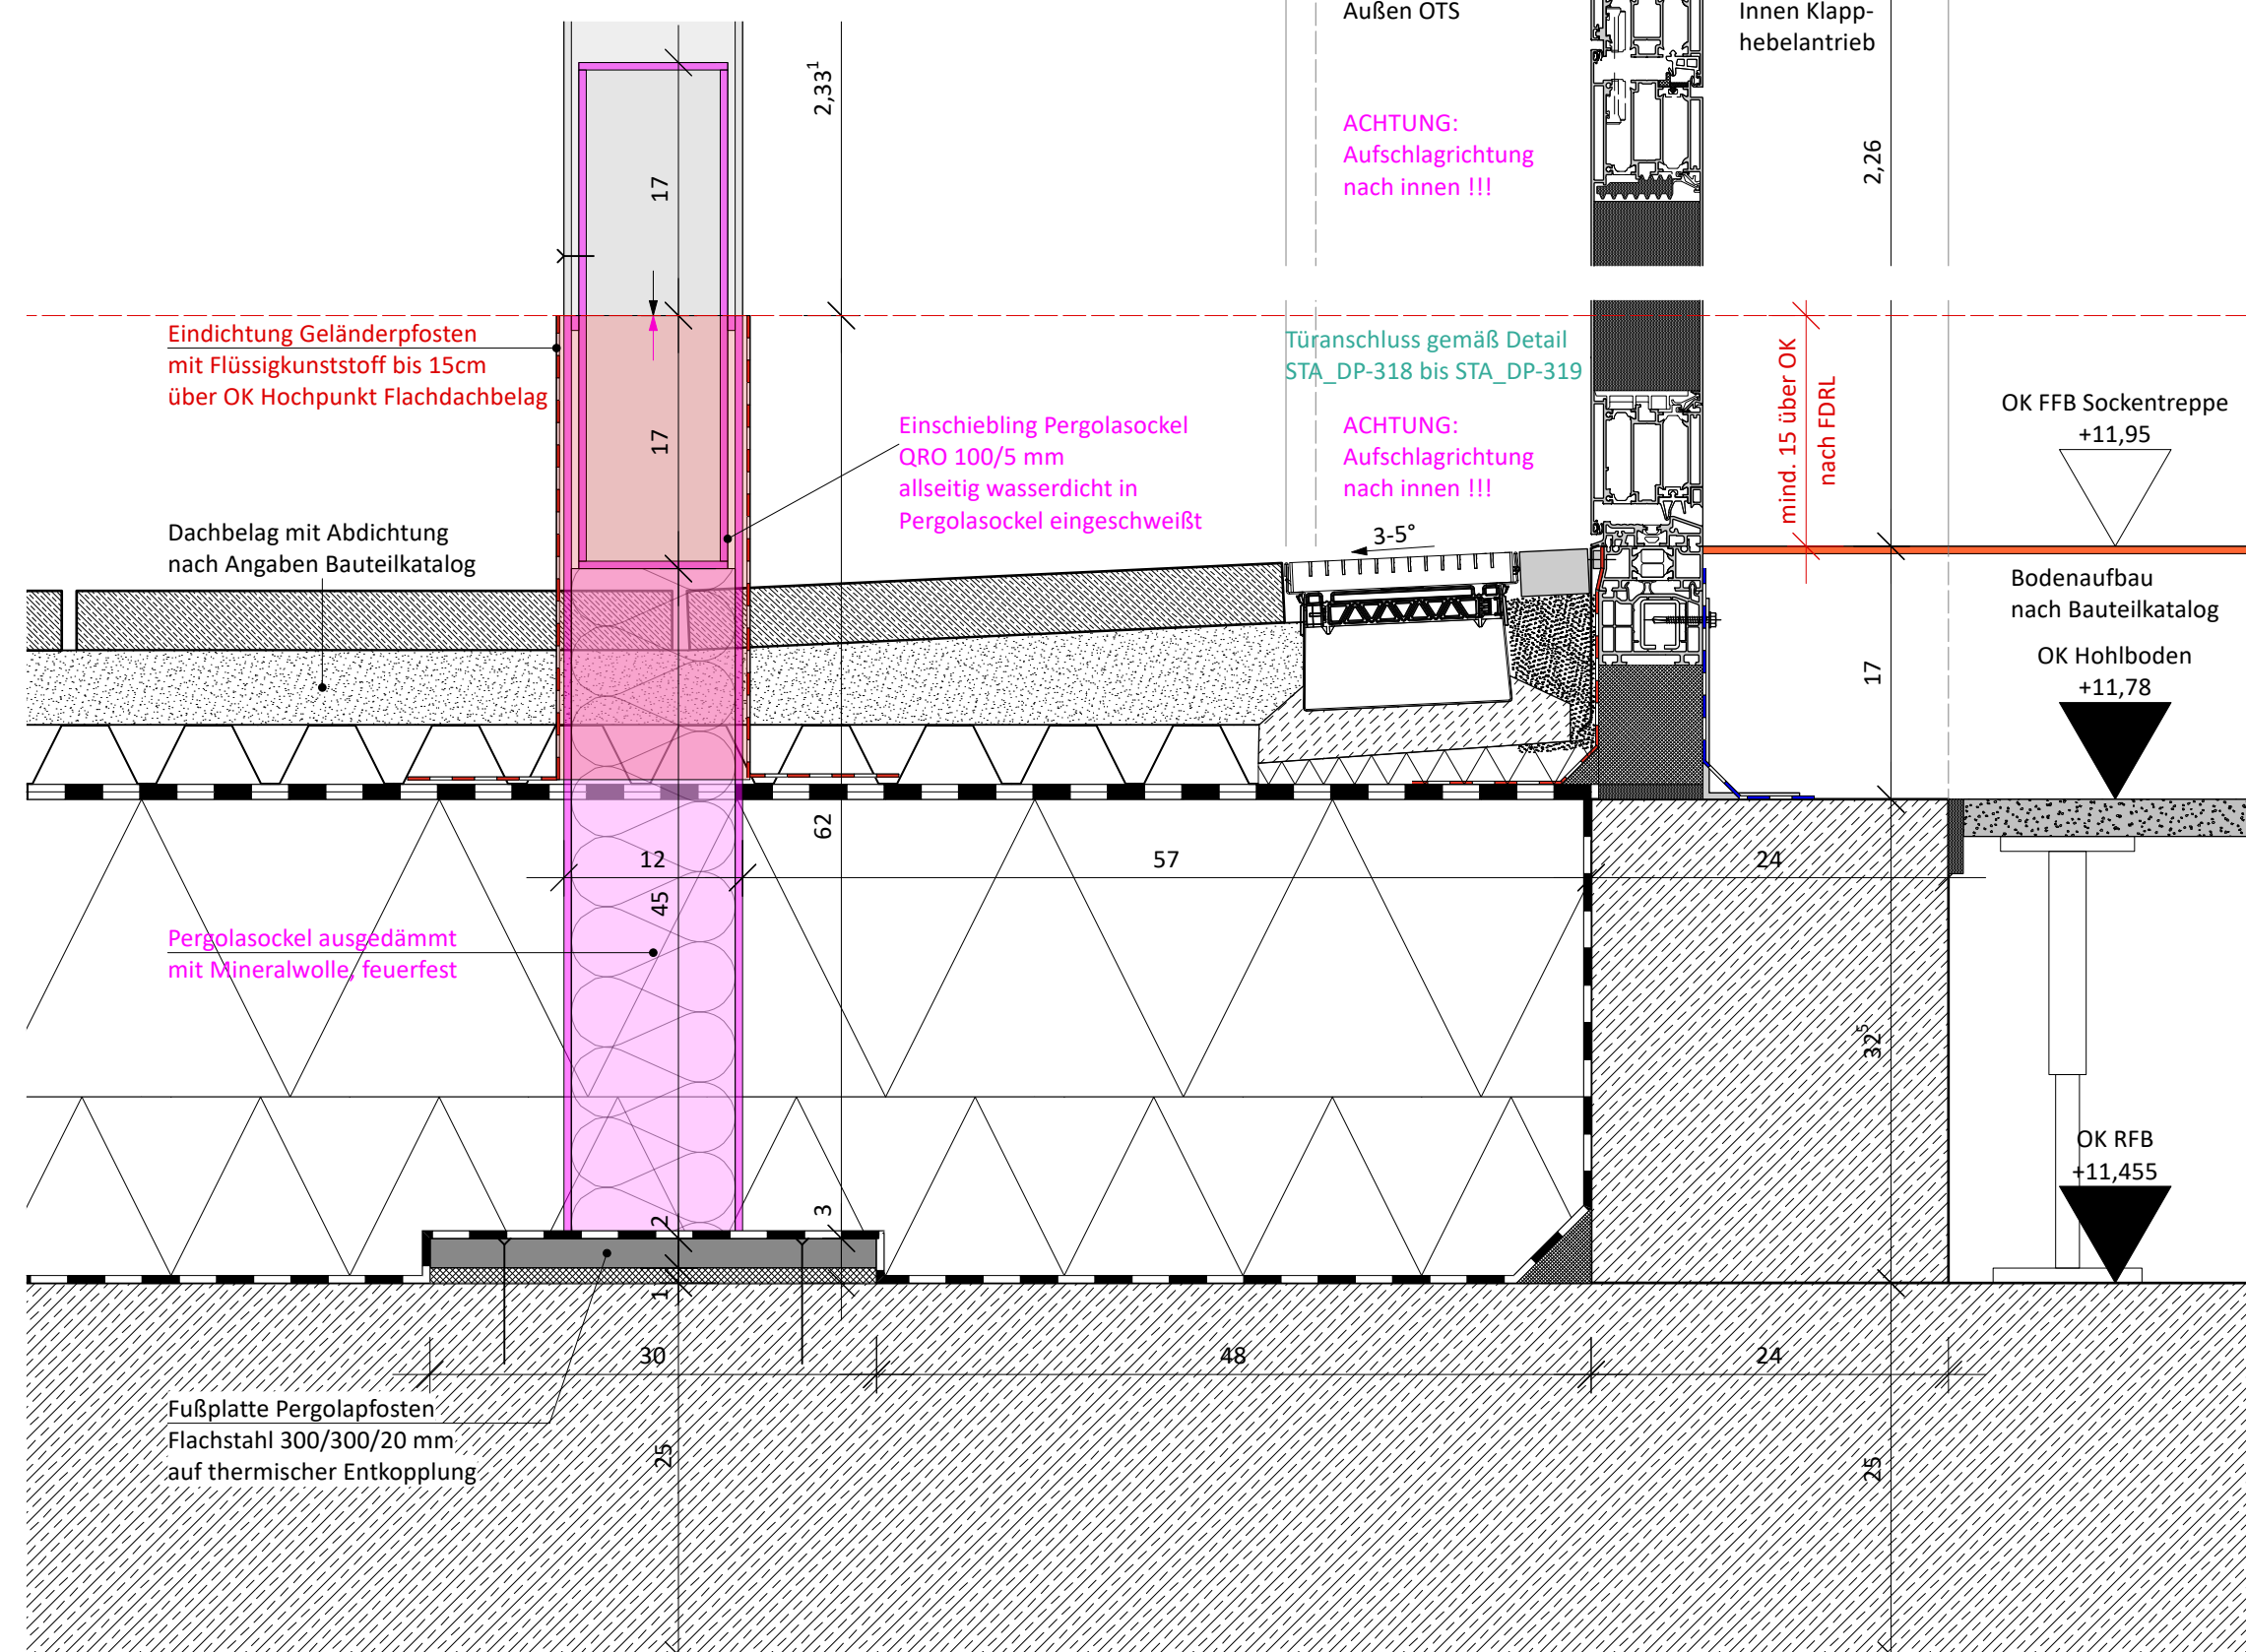


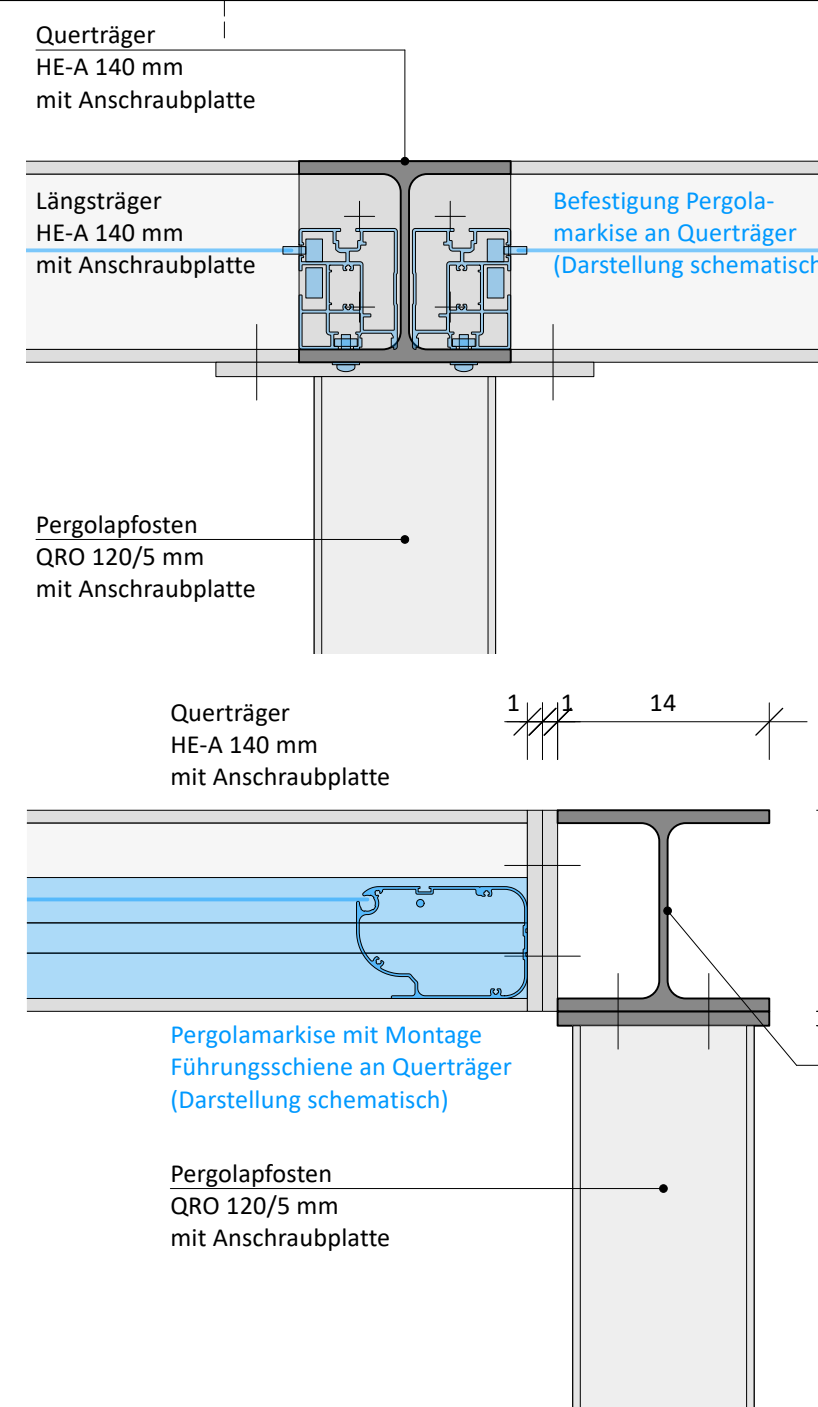

Datum	Plannummer	Index
03.08.26	STA_DP-210	B
	ANONYM	