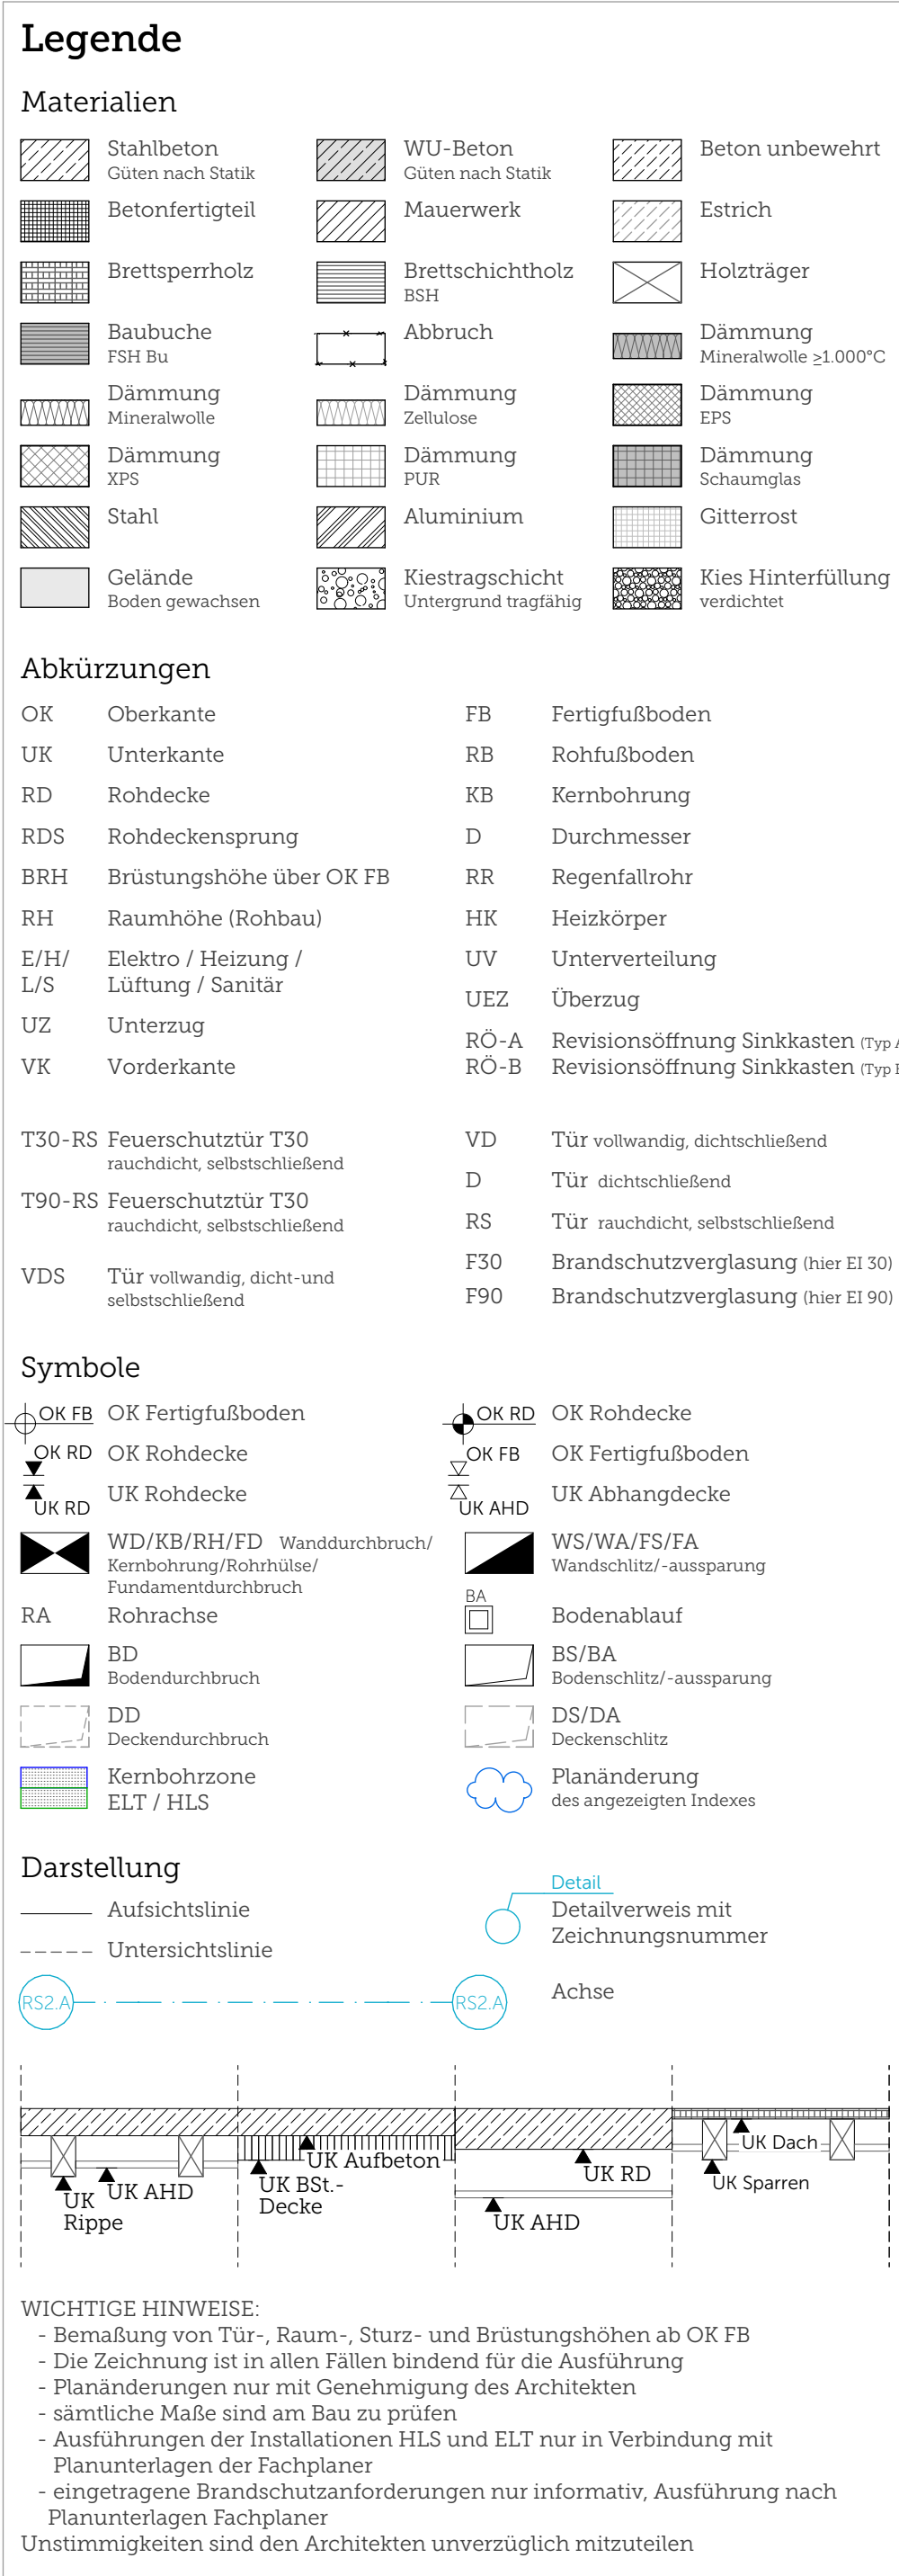


05
INDEX

Lageplan

The site plan shows the building complex situated within its urban context. The main building complex is outlined in black, with individual buildings numbered 1 through 10. Building 10 is highlighted with a blue border. The plan also shows the surrounding streets, including the main road to the left and the road to the right. A compass rose is located in the bottom left corner, indicating the orientation of the plan.