



AUS DER

DVtU 3

DIGITALE **V**ERWALTUNG

TECHNISCHER **U**NTERLAGEN



FÜR DIE

**Wasserstraßen- und
Schifffahrtsverwaltung
des Bundes**

**Technische
Unterlage**

999-0264228-0001

Technische Unterlage: Obere Stützrollen Übersicht und Einzelteile - Obertor

ID 999-0264228-0001


Inhalt

999-0264228-0001.pdf, archiviert, Obere Stützrollen Übersicht und Einzelteile - Obertor


Unterschriften TU 999-0264228-0001, archiviert

Obere Stützrollen Übersicht und Einzelteile - Obertor

Datum	Name	Vorname	Amt	Typ	Quelle	Bemerkung
14.11.2024 09:52:30	Voegele	Helmut	811 - WSA Donau MDK	Import	14.pdf	
14.11.2024 09:56:22	Voegele	Helmut	811 - WSA Donau MDK	vorgelegt	Statuswechsel	
14.11.2024 09:56:32	Voegele	Helmut	811 - WSA Donau MDK	Bestandsunterlage	Statuswechsel	
14.11.2024 09:56:43	Voegele	Helmut	811 - WSA Donau MDK	zur Archivierung	Statuswechsel	
14.11.2024 10:03:57	DVtU	Dienst	950 - Dienstleistungszentrum IT	archiviert	Statuswechsel	
14.11.2024 10:03:57	DVtU	Dienst	950 - Dienstleistungszentrum IT	externe Archivierung	Statuswechsel	
14.11.2024 10:07:21	DVtU	Dienst	950 - Dienstleistungszentrum IT	archiviert	Statuswechsel	
14.11.2024 10:34:05	Voegele	Helmut	811 - WSA Donau MDK	Metadatenänderung	Metadatenänderung in AB	
14.11.2024 10:34:05	Voegele	Helmut	811 - WSA Donau MDK	externe Archivierung	Statuswechsel	
14.11.2024 10:34:10	DVtU	Dienst	950 - Dienstleistungszentrum IT	archiviert	Statuswechsel	

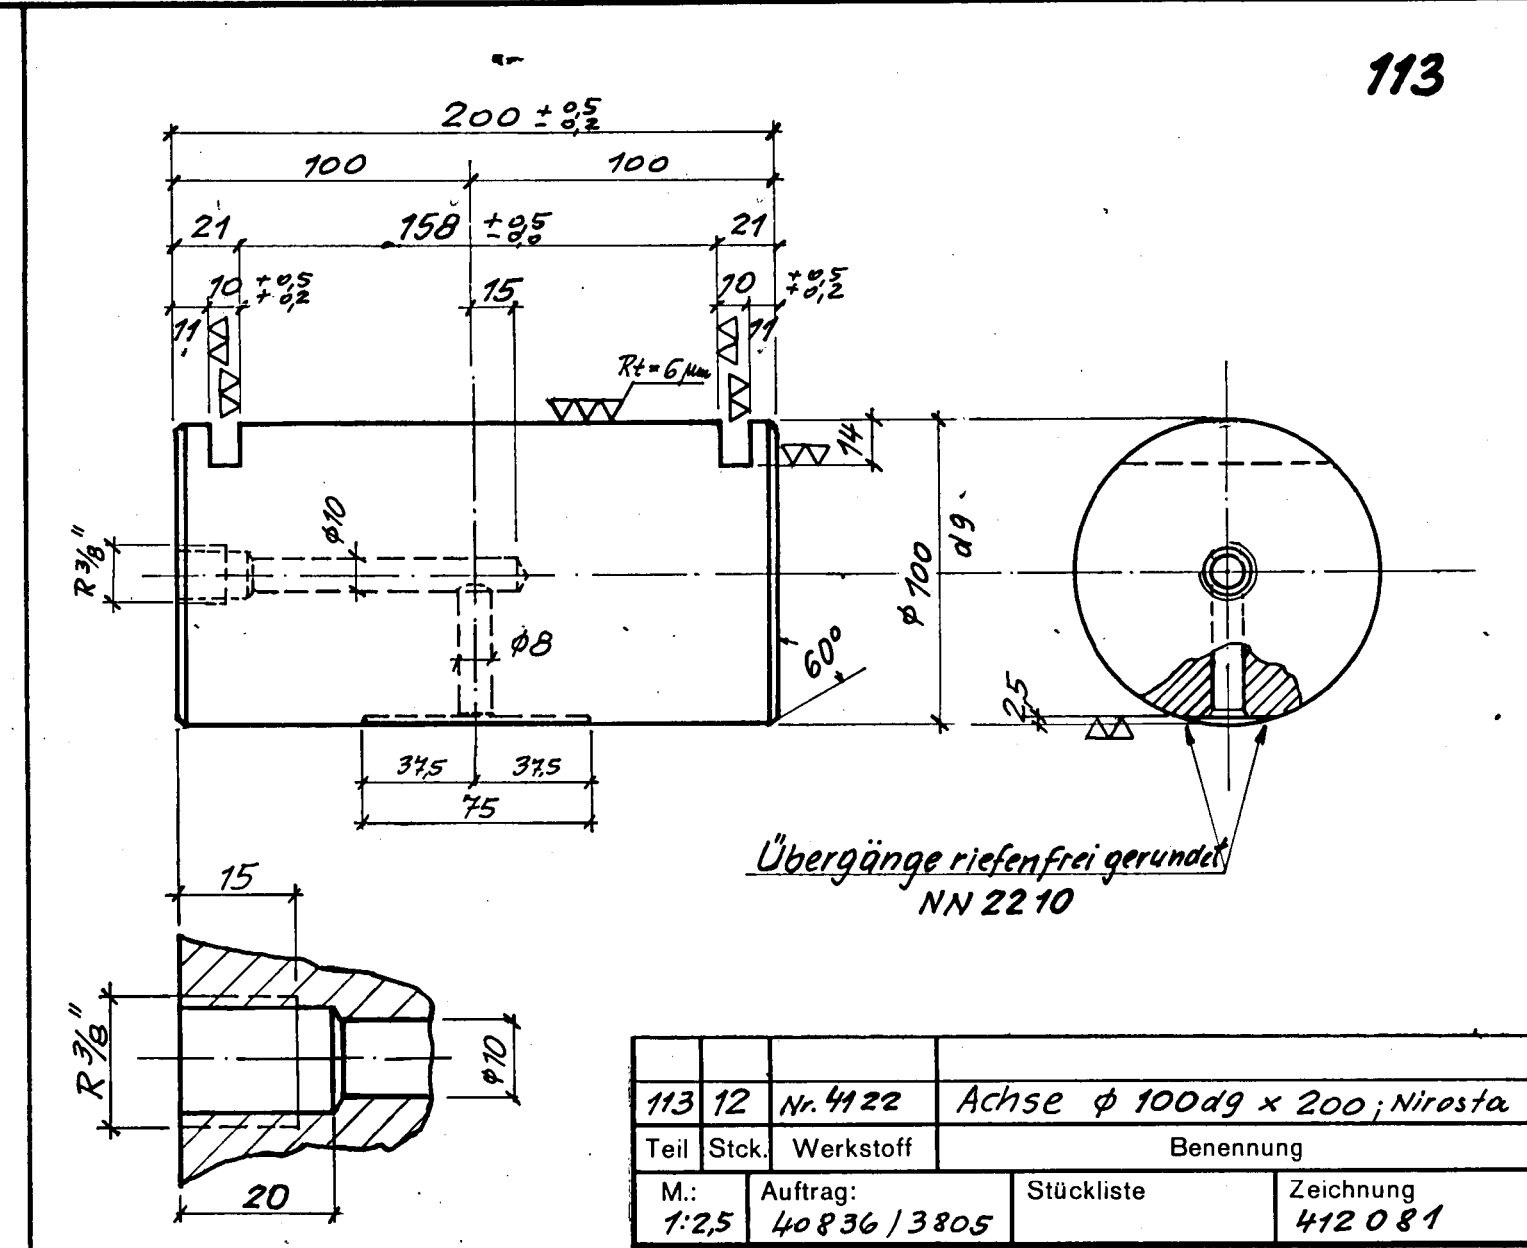


Seitenansicht A

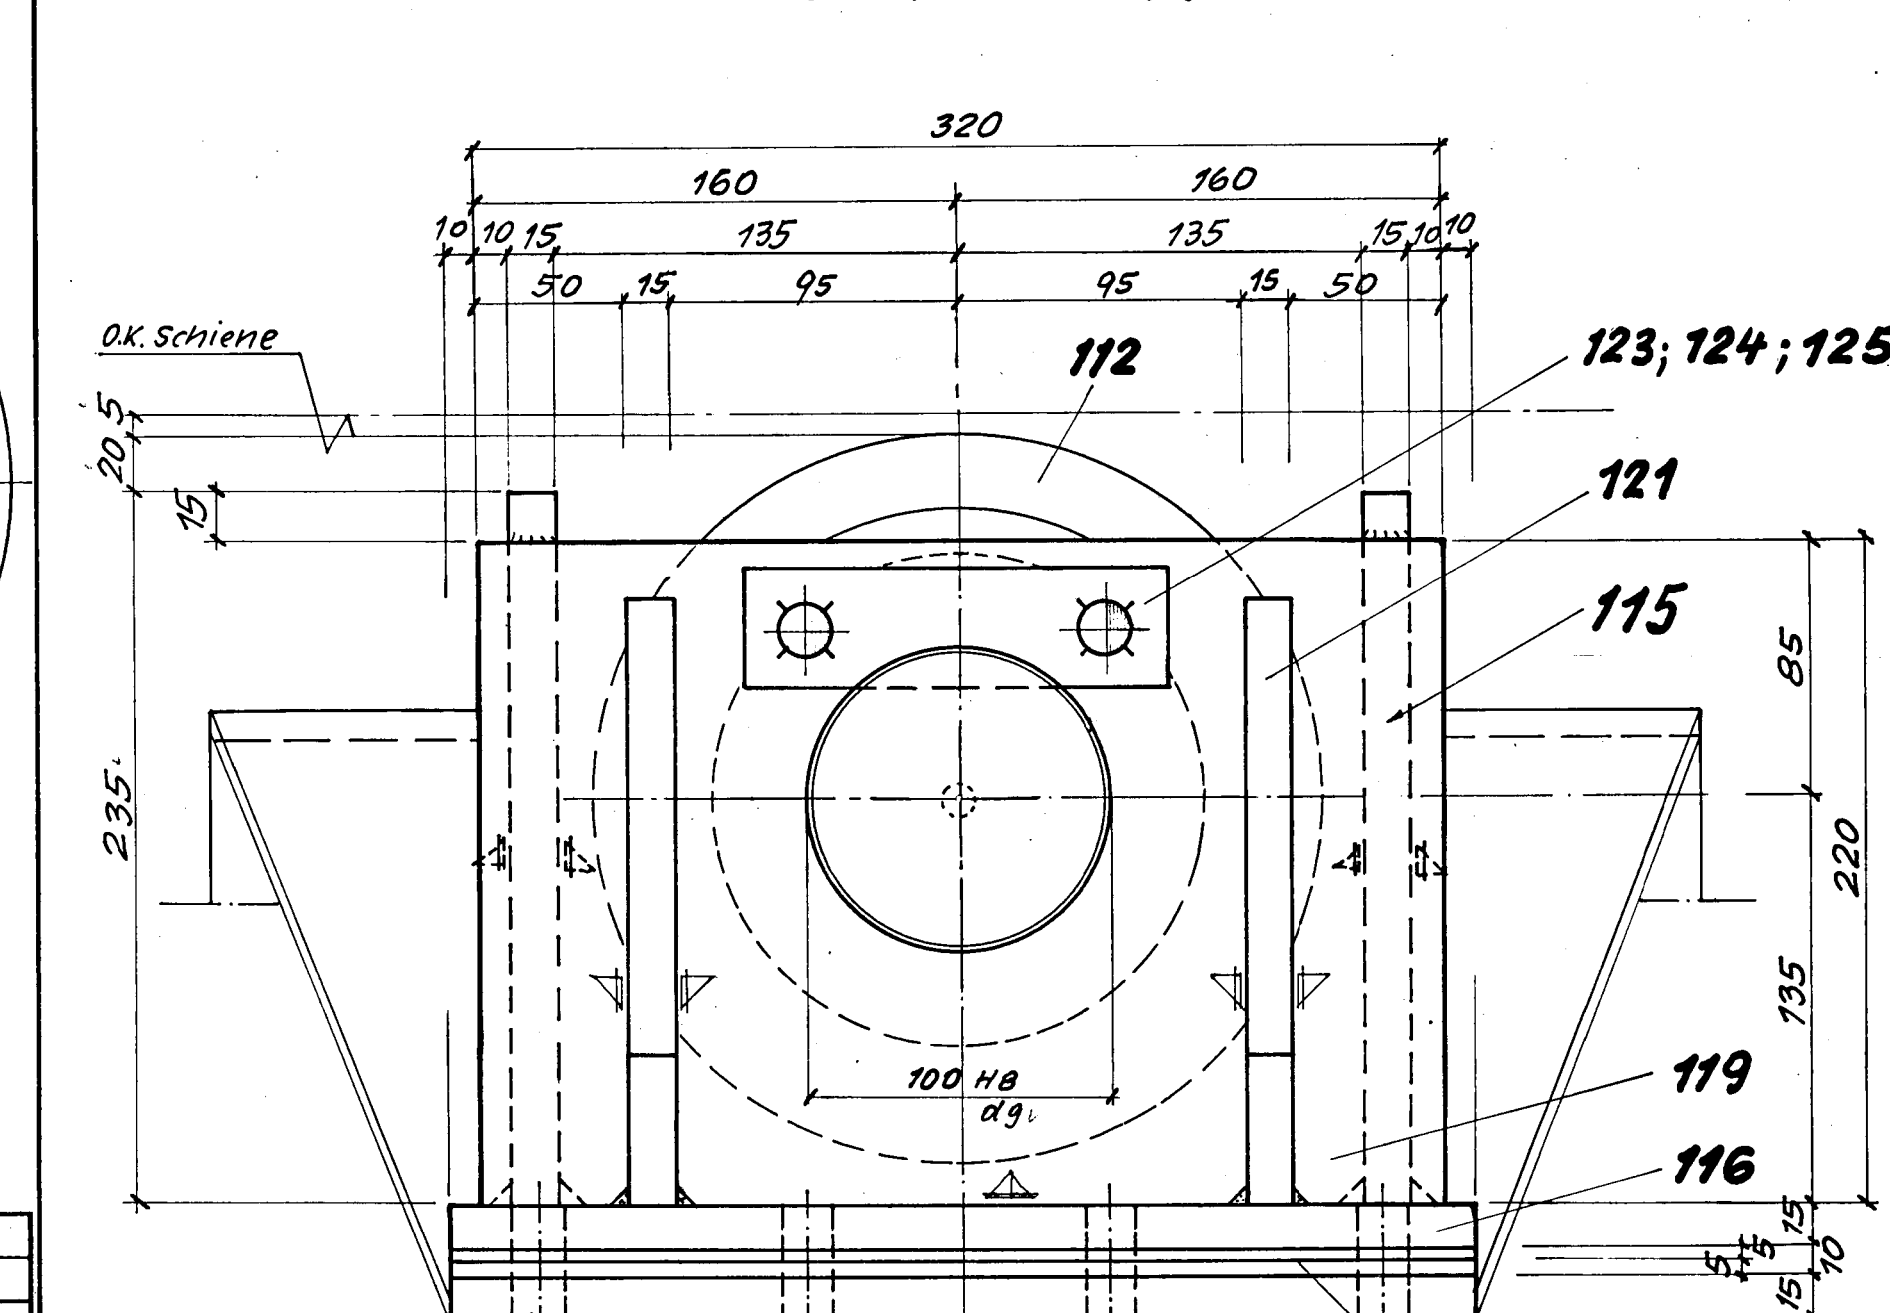


Architectural drawing of a floor plan showing a central corridor and rooms. The drawing includes dimensions and labels for rooms and corridors.

- Room 126 (top left)
- Room 125 (middle left)
- Room 127 (bottom left)
- Room 117 (bottom right)
- Corridor width: 200
- Room width (left): 62
- Room width (right): 62
- Door opening into the corridor from the right room (117)
- Technical drawing with dimensions and labels.

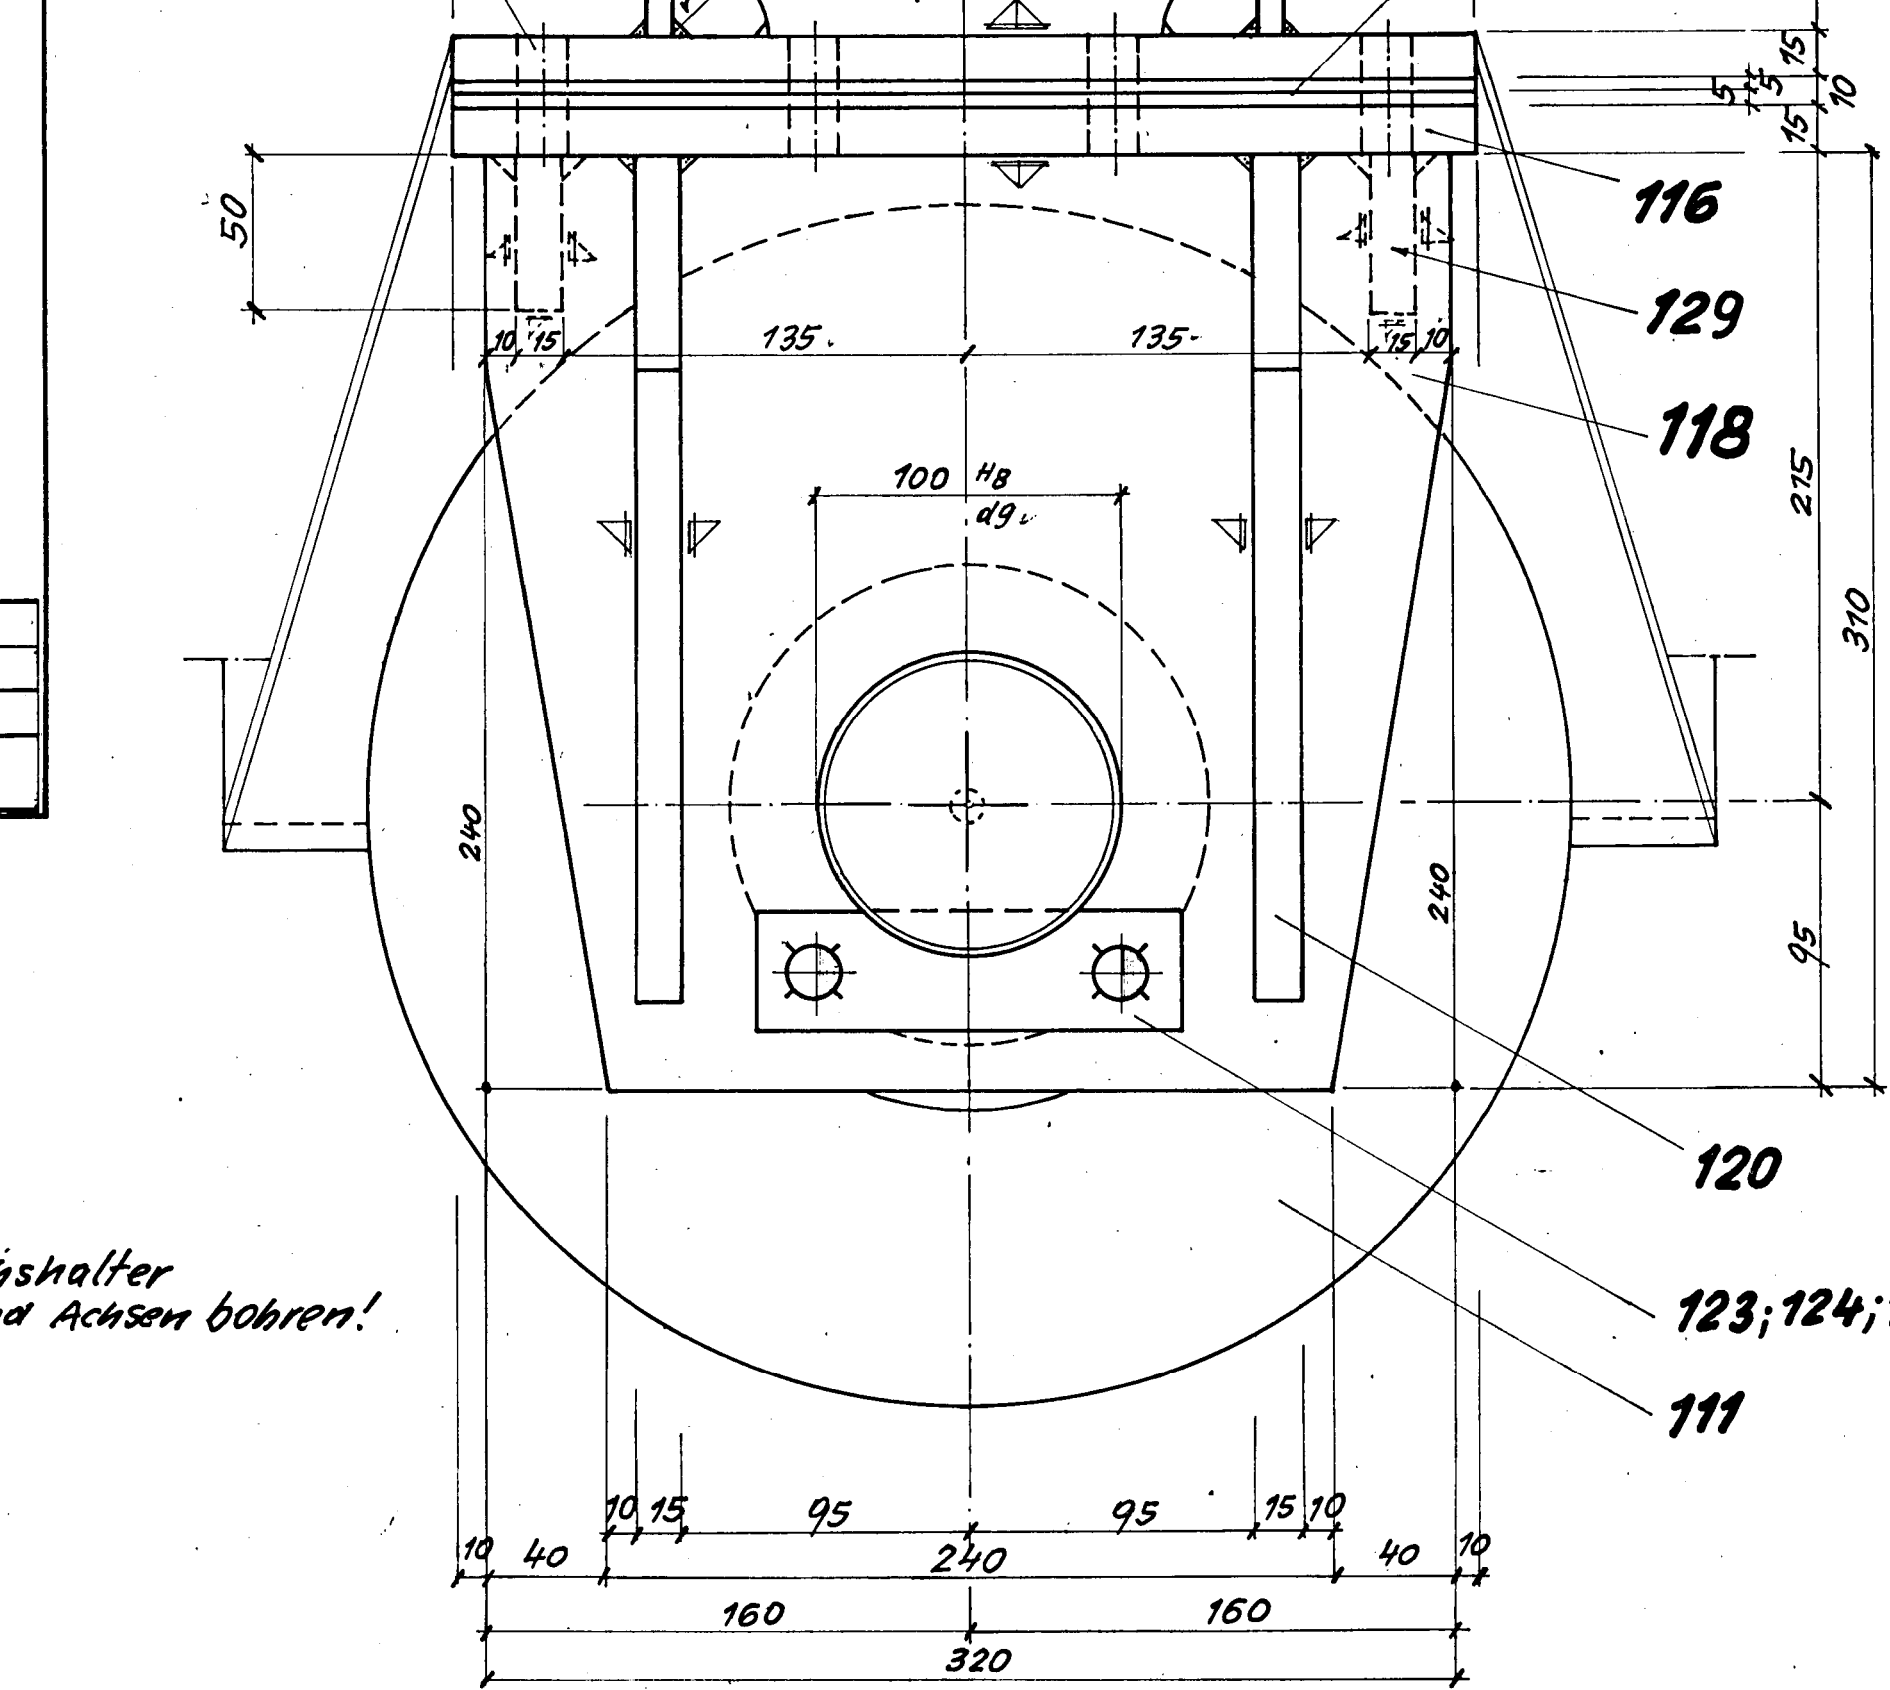

Technical drawing of a bridge structure, showing a plan view and a section view. The plan view shows a bridge with a central arch and two side arches. Dimensions include a total width of 310, a central arch width of 100, and side arch widths of 135. The section view shows a cross-section of the bridge with a height of 50 and a width of 10. Labels 116, 129, and 118 point to specific structural elements.

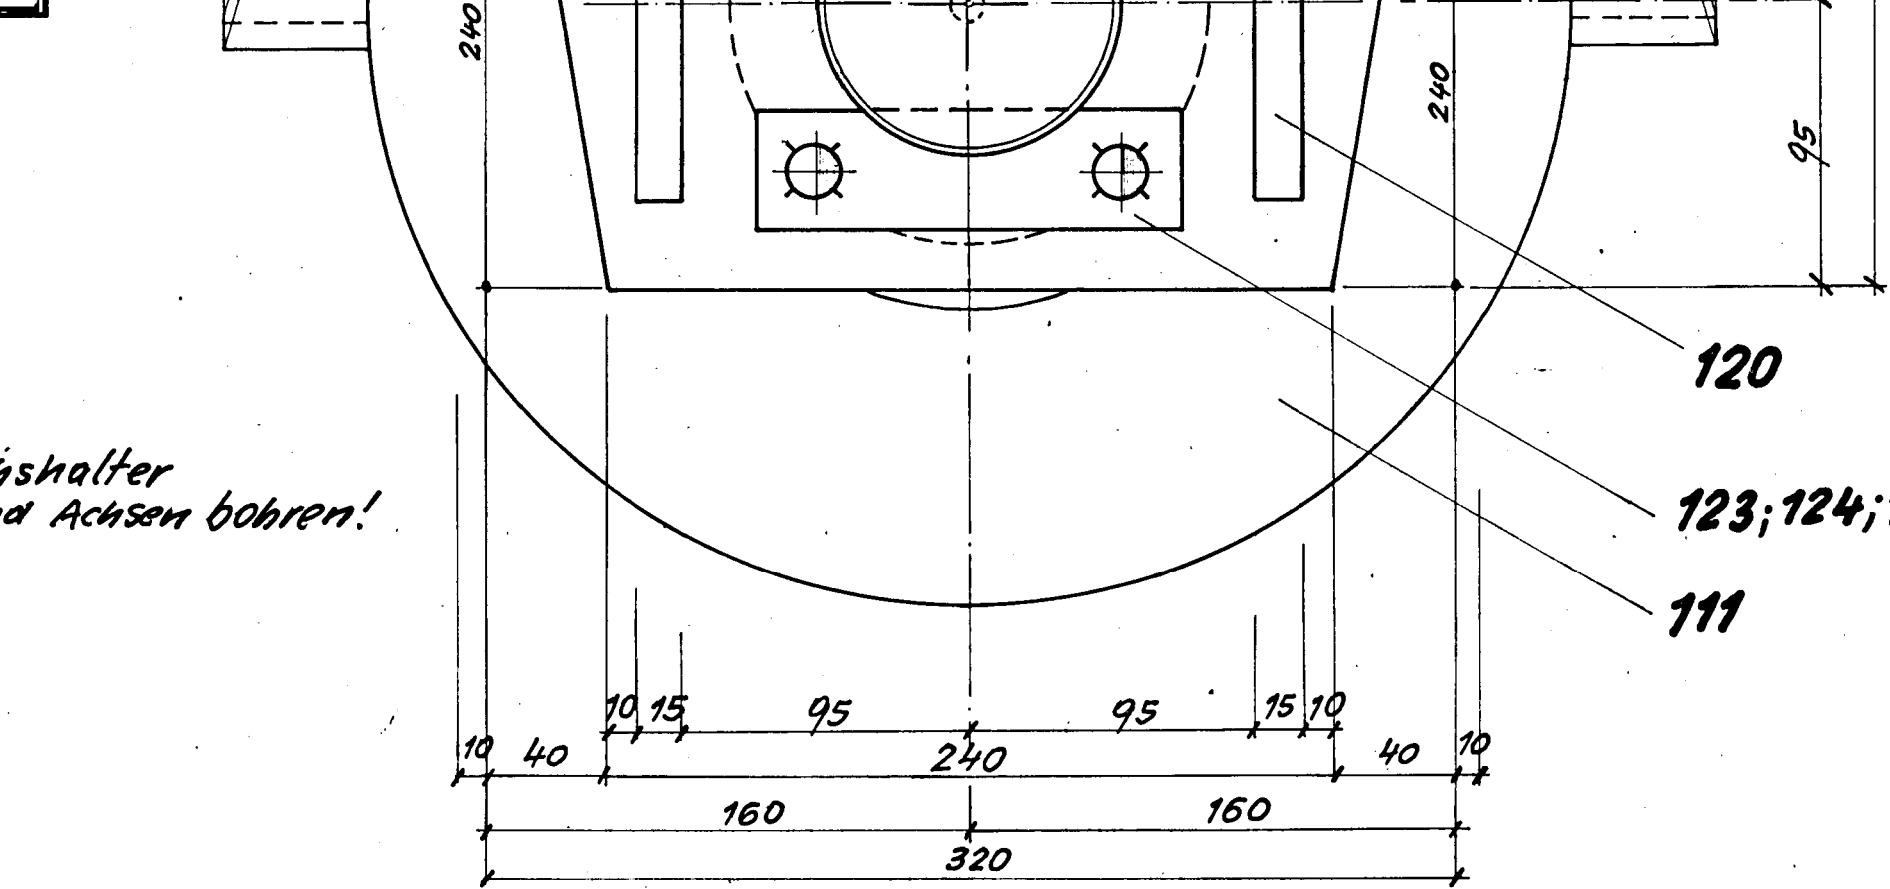

Technical drawing of a mechanical part, likely a bearing housing or similar component. The drawing shows a cross-section with various dimensions and labels.

Dimensions:

- Overall width: 320
- Overall height: 120
- Inner diameter: 123; 124
- Inner diameter (smaller section): 111
- Distance from center to outer edge (left): 160
- Distance from center to outer edge (right): 160
- Distance from center to inner hole (left): 95
- Distance from center to inner hole (right): 95
- Distance from center to outer edge (left, small section): 40
- Distance from center to outer edge (right, small section): 40
- Distance from center to outer edge (left, small section): 10
- Distance from center to outer edge (right, small section): 10
- Distance from center to outer edge (left, small section): 15
- Distance from center to outer edge (right, small section): 15


Labels:

- 120
- 123; 124
- 111

Notes:

- isthalter d. Achsen bohren!

Mikro
600655

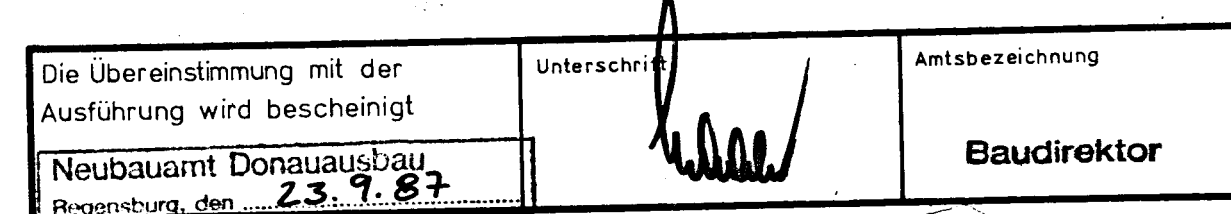

Ausführung: für 3 Tore - 6x (3x wie gez. und 3x Spiegelbild)

Alle nicht bezeichneten Schweißnähte $a = 4 \text{ mm}$

Ausgewählte Maschinenliste für 1. Fühung:					
129	2	RD172	Tonnen-Stiefe 21 15 x 50 x 118 -		
128	2	st. vev	Flach-Schmierriepel M 22 - R 3g	DIN 3604	NN 29
127	16	4301	Hulmutier M 16	DIN 1587	Nirost
126	16	8.8	Schraubschraube M 16 x 55	DIN 931	
125	24	Fewit	Scherm-Sicherungs-schraube 15 16	(8+16)	verkaut
124	8	8	Standschraube M 16 x 25	DIN 933	verkaut
123	4	5732	Achsholter = 40 x 10 x 160		
122	8	GL 27	Ausgleichschraube 9 160 x 100 x 4	DIN 15 058	NN 22
121	4	RM 25	Stiefe 15 15 x 55 x 200		
120	4	RM 25	Stiefe 15 15 x 35 x 290		
119	2	RM 25	Wangenblech 20 x 220 x 320		
118	2	RM 25	Wangenblech 20 x 210 x 320		
117	4	5732	Stiefplatte 15 x 280 x 340		
116	2	RM 25	Stiefplatte 15 x 280 x 340		
115	2	RD 172	Schienenrömer 31 x 118 x 235		
114	2	SL 111	Gliederbüchse 9 120 x 100 x 100		Permo
113	2	W 123	Polen 9 100 x 200		Nirost
112	1	C 601	Radkoll 9 240 x 100 x 100		
111	1	C 601	Federkoll 9 240 x 100 x 100		
D.	1	Stück	Benennung	DIN	Ben

POS	STUCK	WECHSEL	BETREFFUNG	UNIT	BEZUG

Verm. Uspz	Bwa Str	Kilometer	S	rechts	hoch	Objekt	Art	Teil	ZK	F	Stond	
6 1 4	0 4 0 1 3	7 9 6 9 0 0				3 1 1 1	2 3	1 0	1 0		1 9 7 2	
b H. Prüfmerkungen und Genehmigung v. B. 4. 1944											14. 5. 44	Kellner
a H. RMD Schr. v. 7. 11. 43 (Bespr. v. 26. 10. 43) - 2 B											28. 2. 44	Kellner

Index	Änderung	Datum	Name
♀ NOELL	45046/183 WÜRZBURG	ABTEILUNG	Strahlwasserbau

Objekt	Obertore Regensburg und Bad Abbach; Hubsenkter; Th. 1.6. M.	Auftrag	40836/380
--------	---	---------	-----------

Rhein-Main-Donau A.G., München					Stückliste Pos. 111 - 129	
Bearbeitet	OKT. 72	K. Lehmsider	Gesehen			19
Ausgearb.	"	"				

[illegible]

Übersicht und Einzelteile 412087

Für diese Zeichnung behalten wir uns alle Rechte vor. R 3075

Index	a	b
-------	---	---

Im Original aufzubewahren