


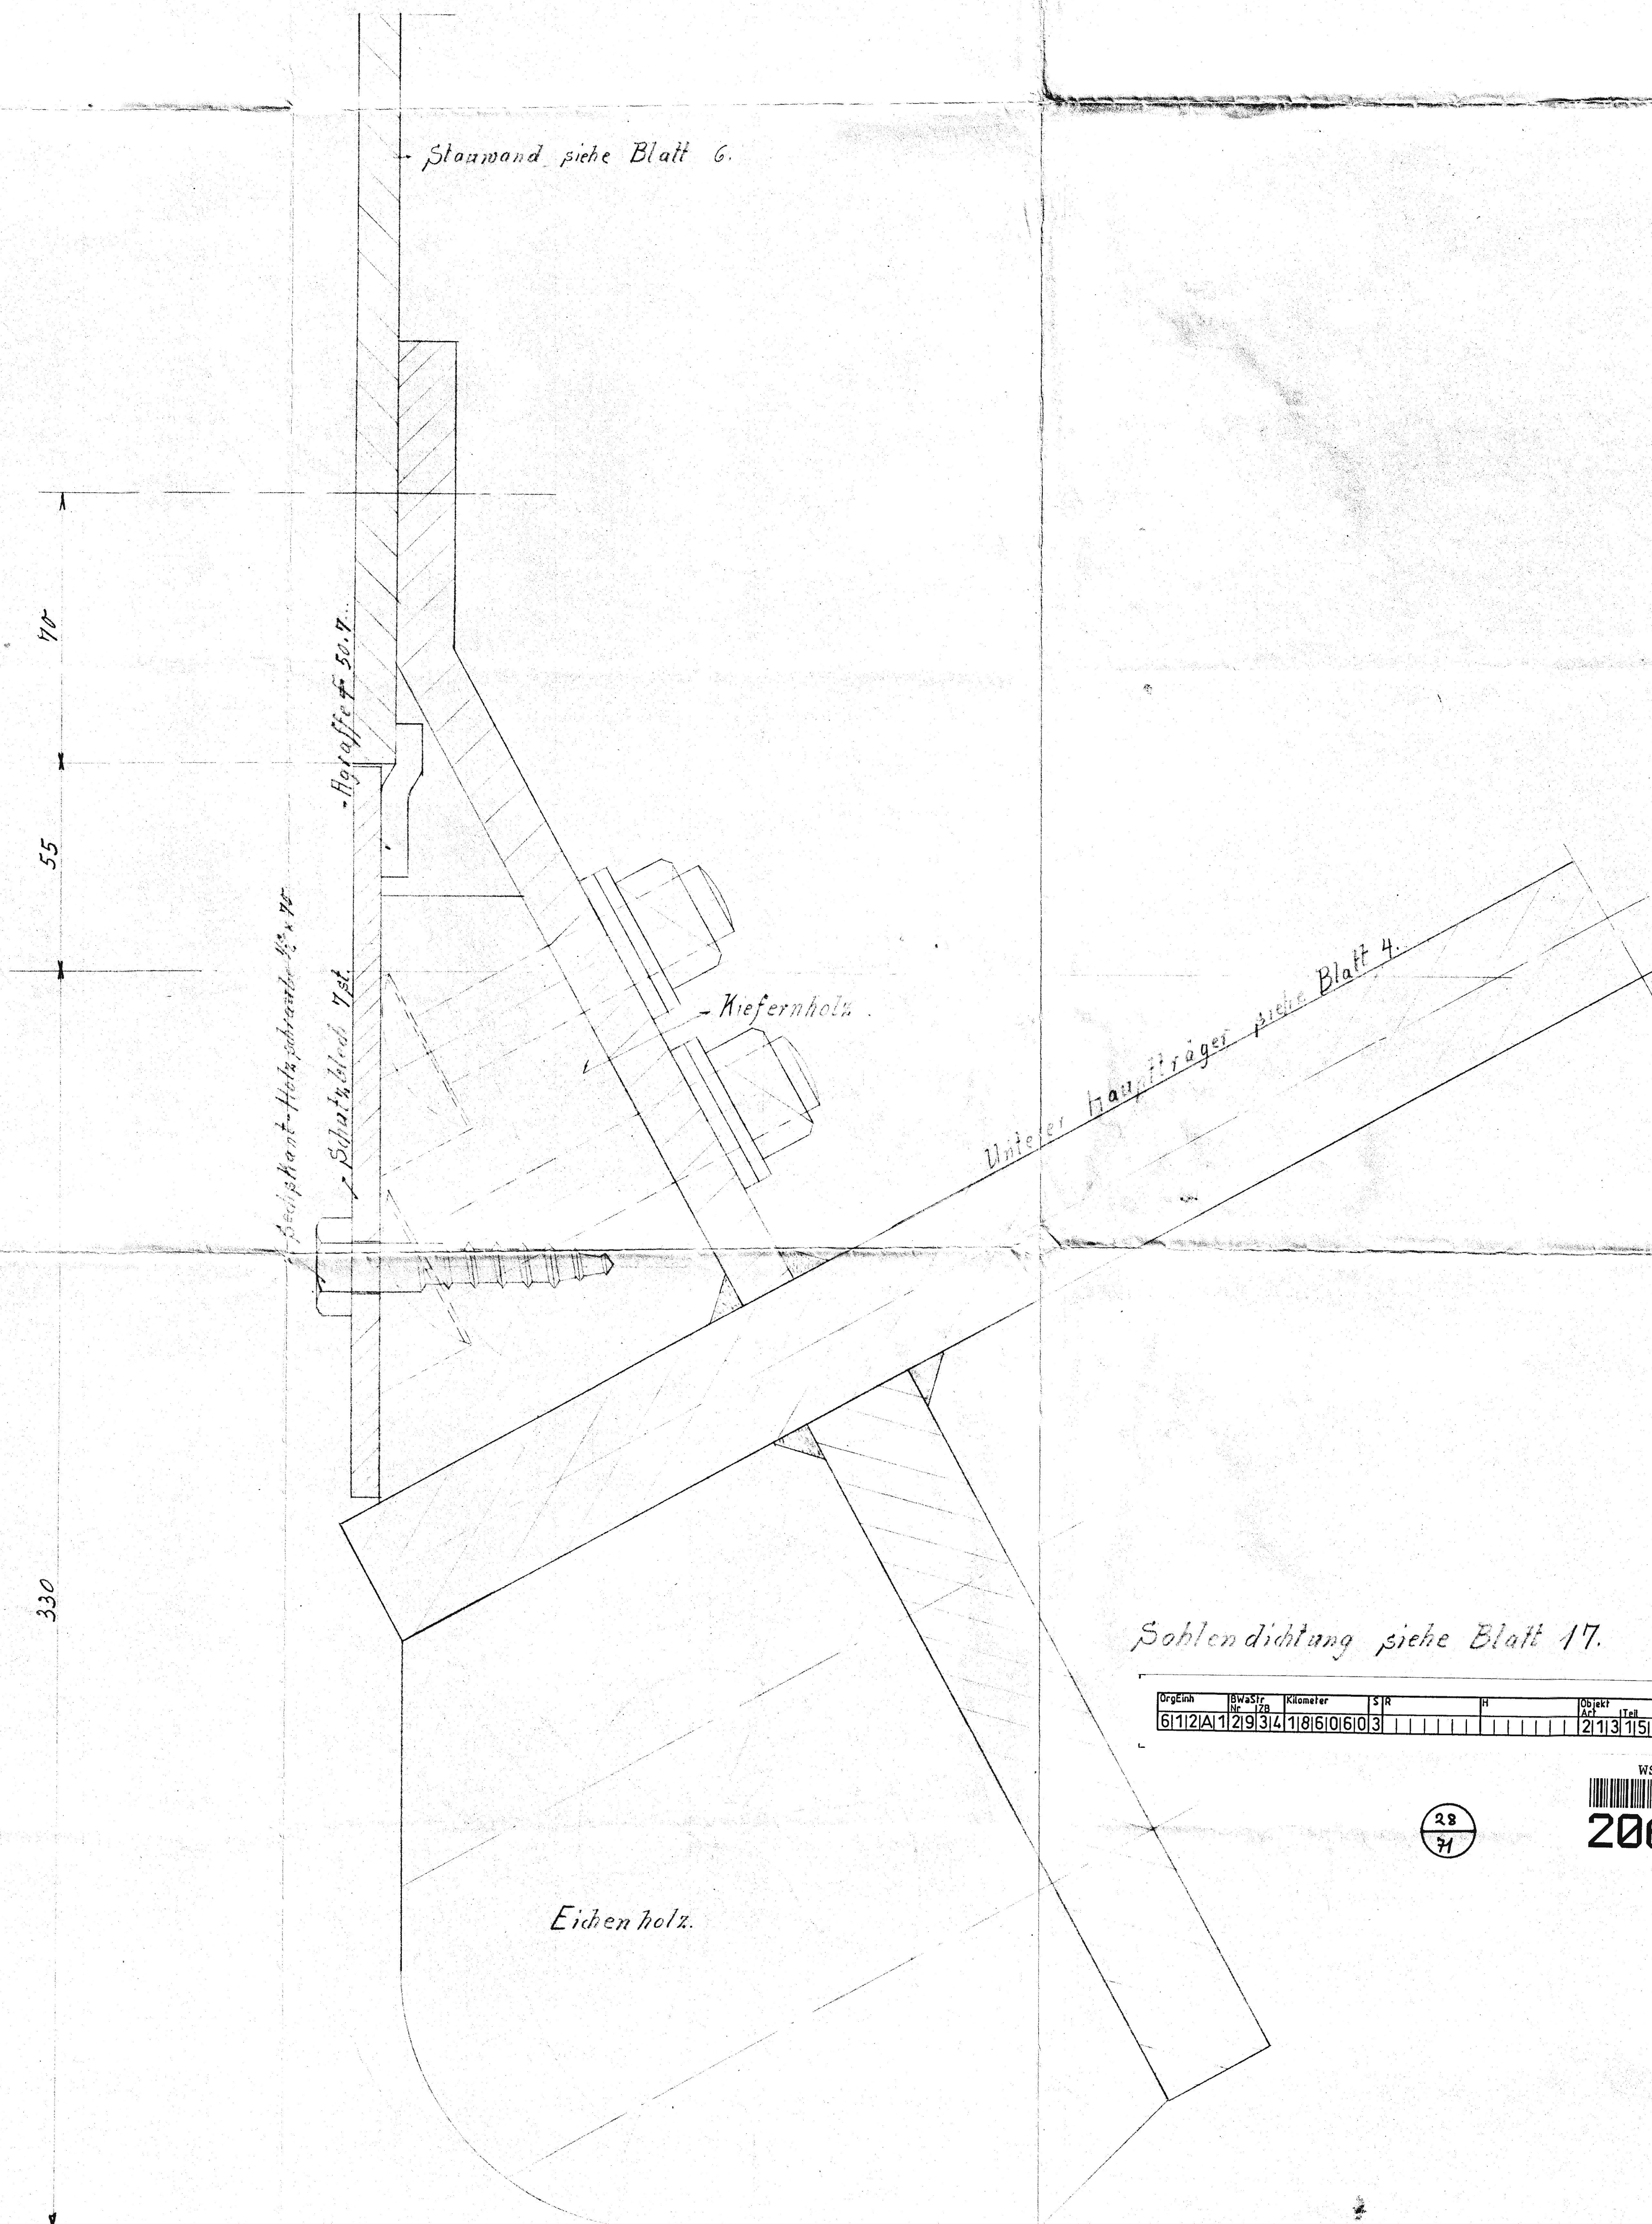

Sohlen dichtung siehe Blatt 17.

OrgEinh	BWStir Nr	ZB	Kilometer	S	R	H	Objekt Art	Teil	ZK	F	Stand
6 1 2 A 1	1	29 3 4	1 8 6 0 6 0	3			2 1 3	1 5 1 0 2	0	1 9 3 5	

WSD Süd



28
71

Eichenholz.

Dortmund, den 4. 12. 35.