


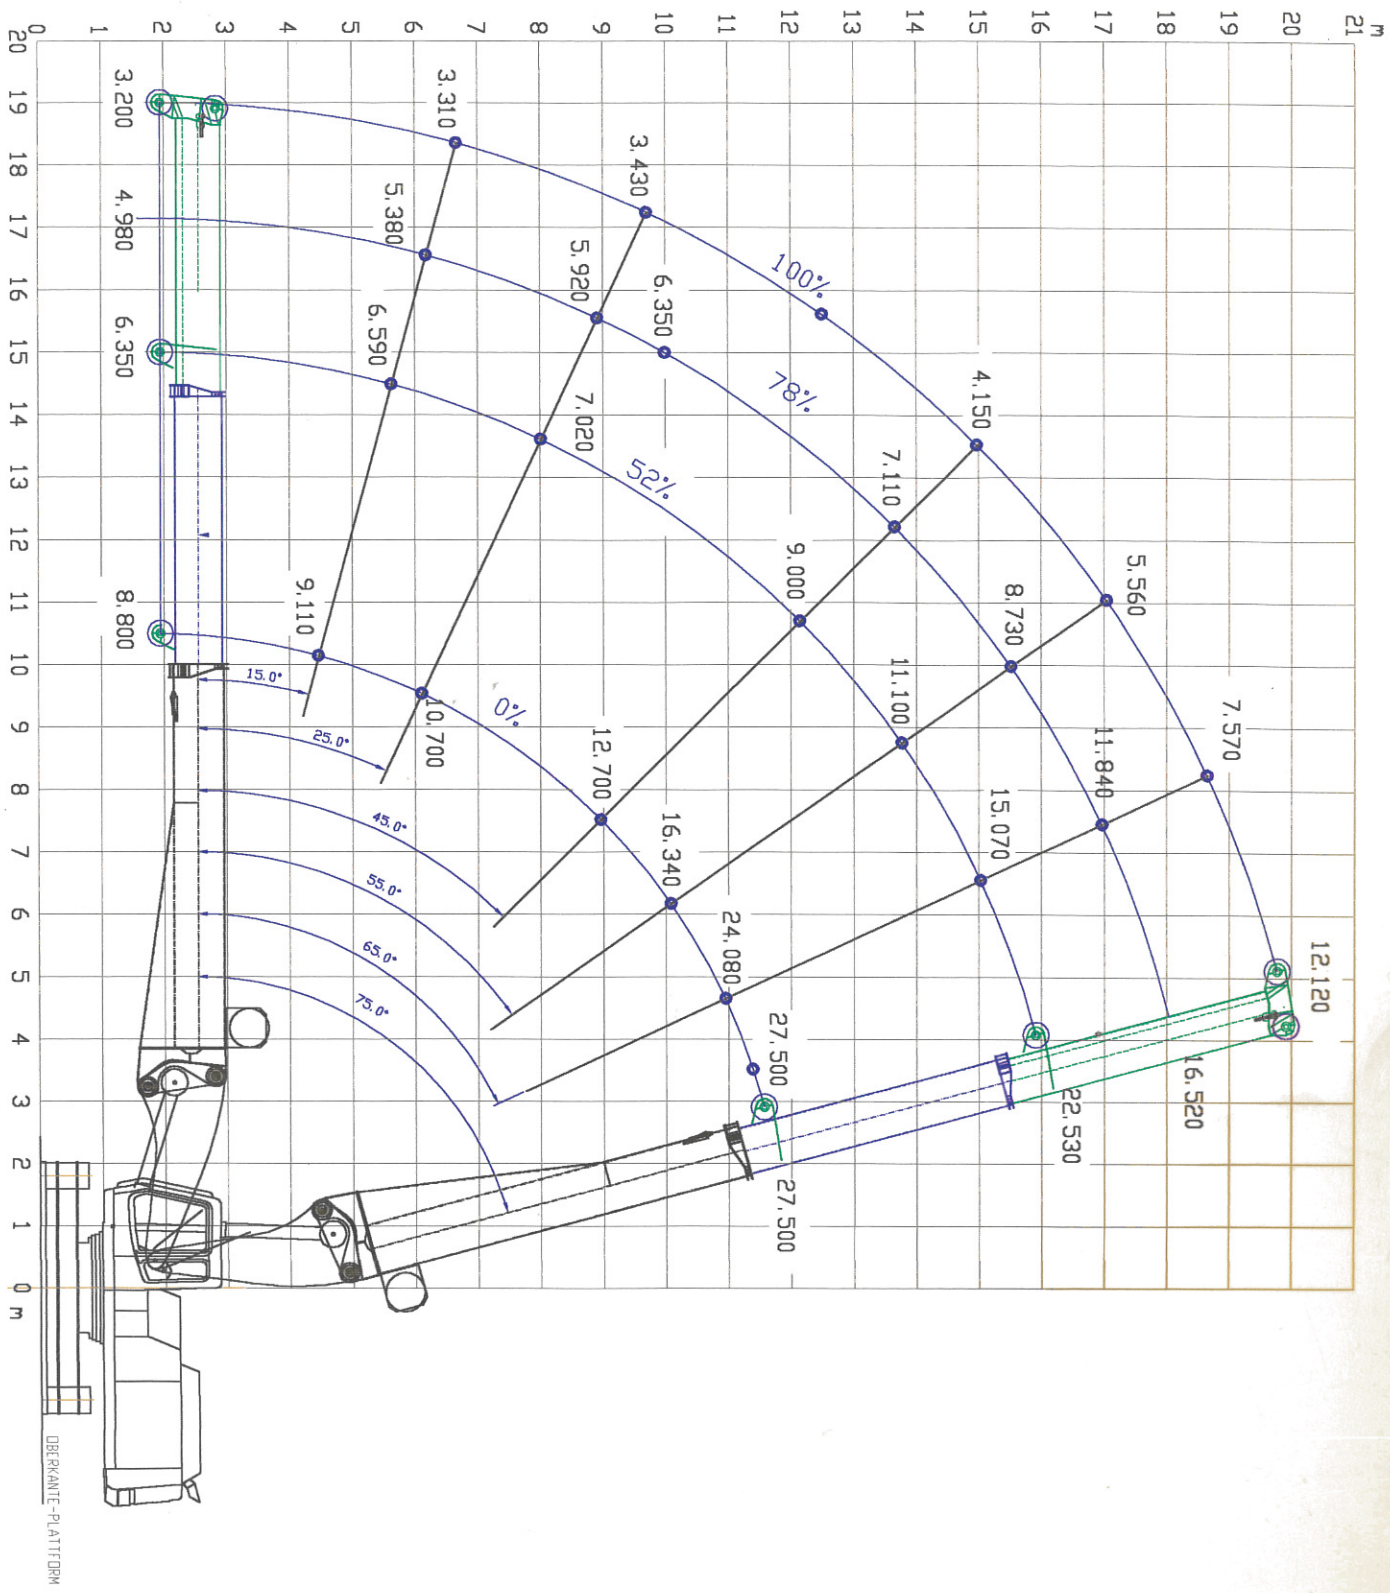

AKS
 AUTOKRAN SERVICE GMBH
 Otto-Hohn-Str. 6
 74177 Bad Friedrichshall
 Tel.: 07136 / 95 80-0
 Fax.: 07136 / 95 80-29