


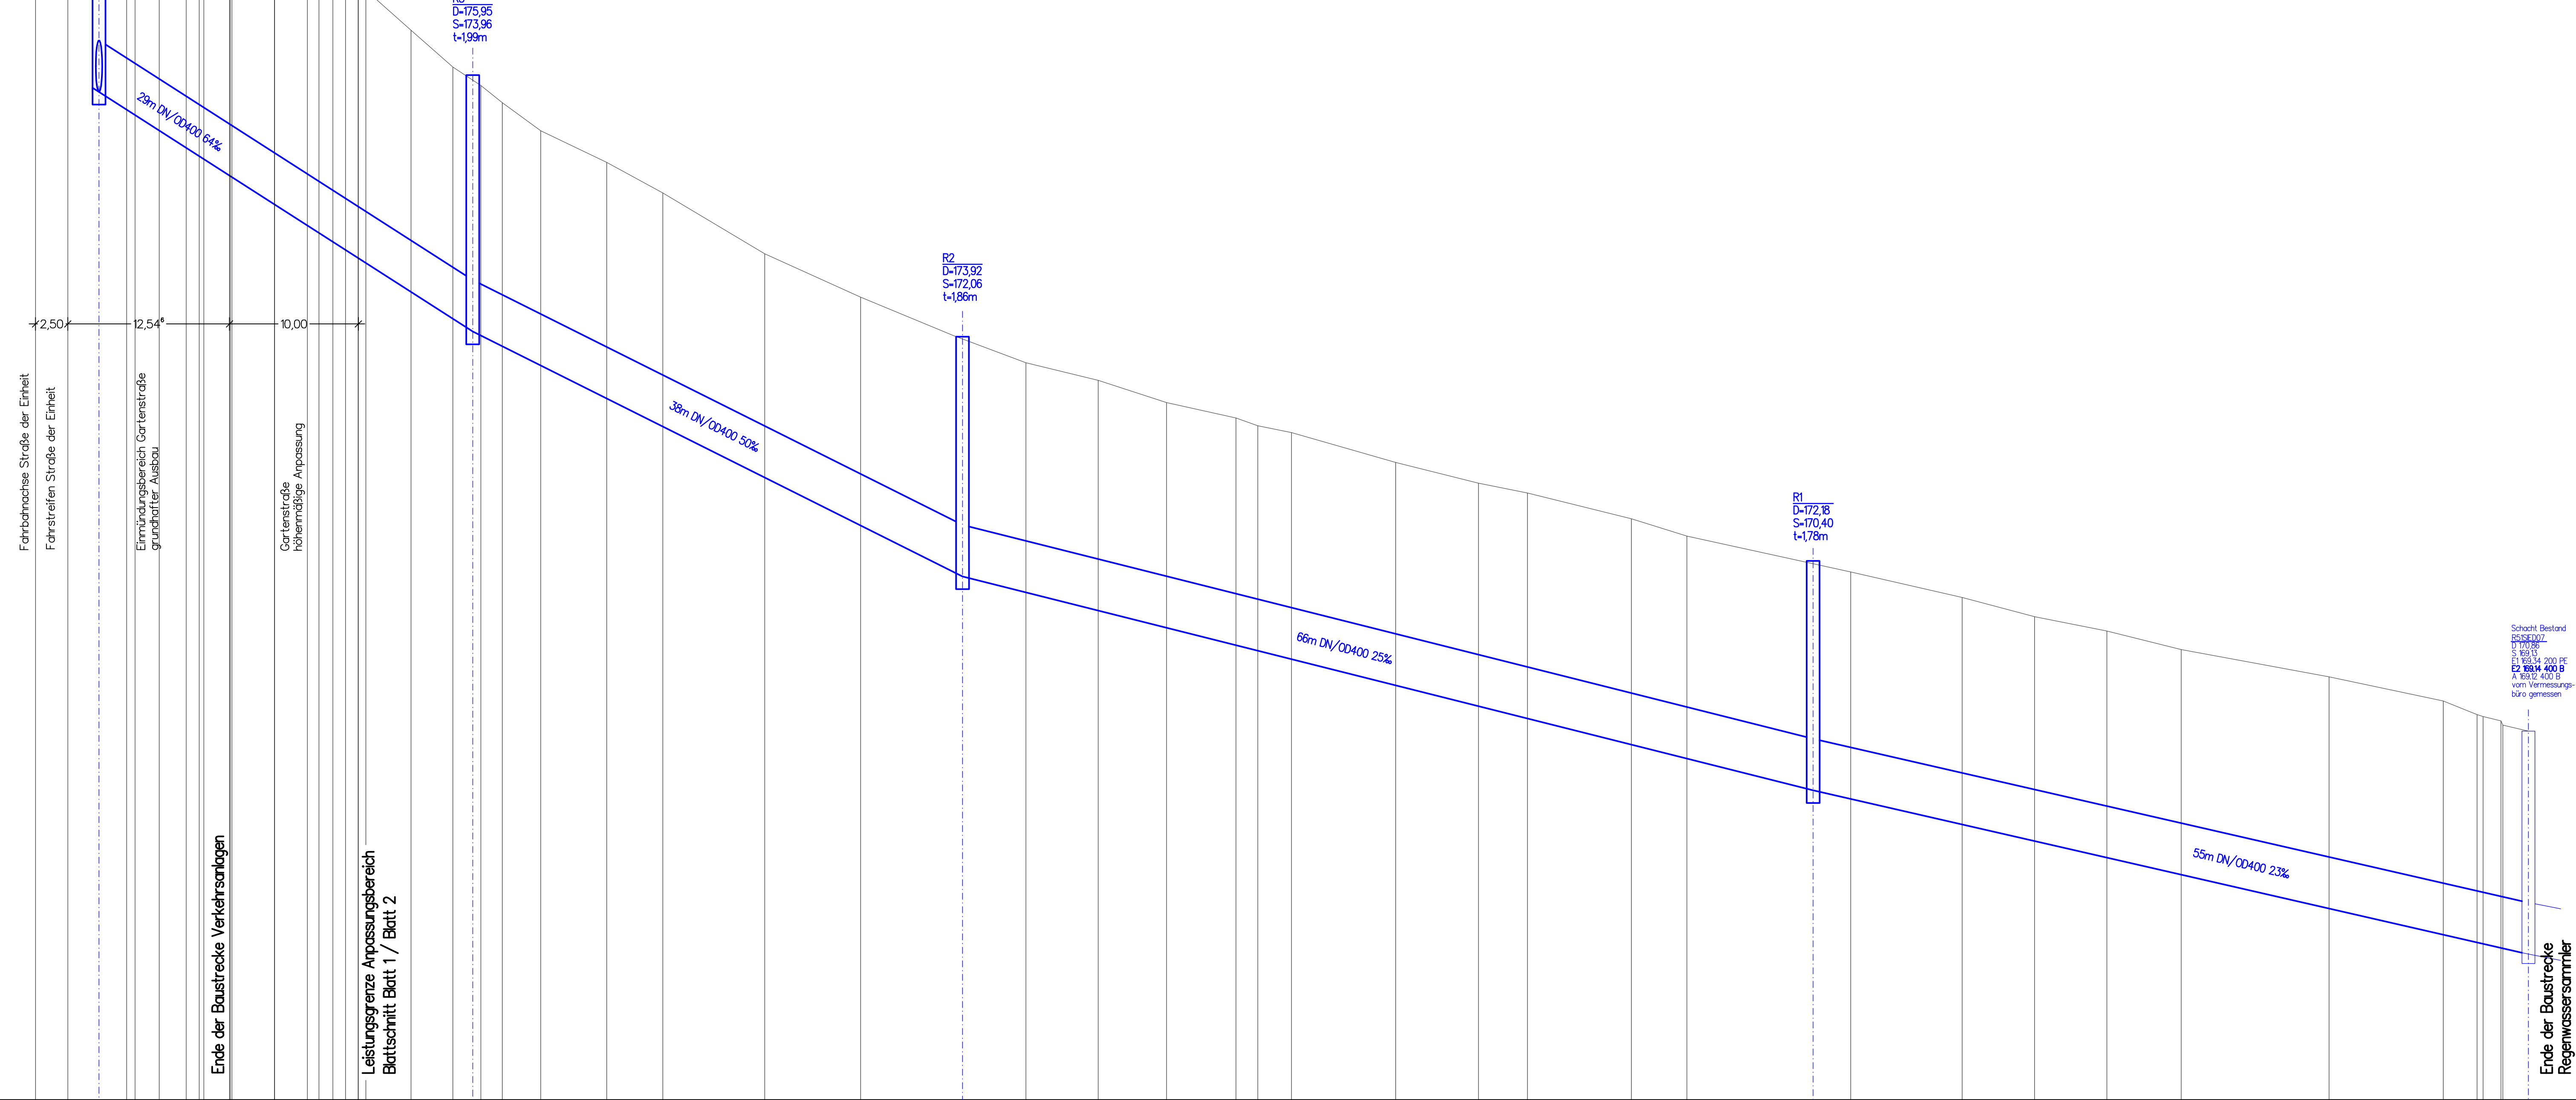

Station	0+000	0+100
---------	-------	-------

The technical drawing consists of two parts:

- Einschnitt (Cross-section):** Located at the top left, it shows a brown rectangular layer (soil) above a green rectangular layer (damm or insulation). Below the green layer is a vertical dashed line representing a drain pipe, which is capped with a blue circle at the top.
- Plan (Plan view):** Located at the bottom, it shows a blue line representing a drainage ditch. To the right of the ditch, there is a label: "Drainage DN100 rechts". Below this, there is a label: "Drainage DN100 links".

NUR FÜR AUSSCHREIBUNG !

NUR FÜR AUSSCHREIBUNG !
