




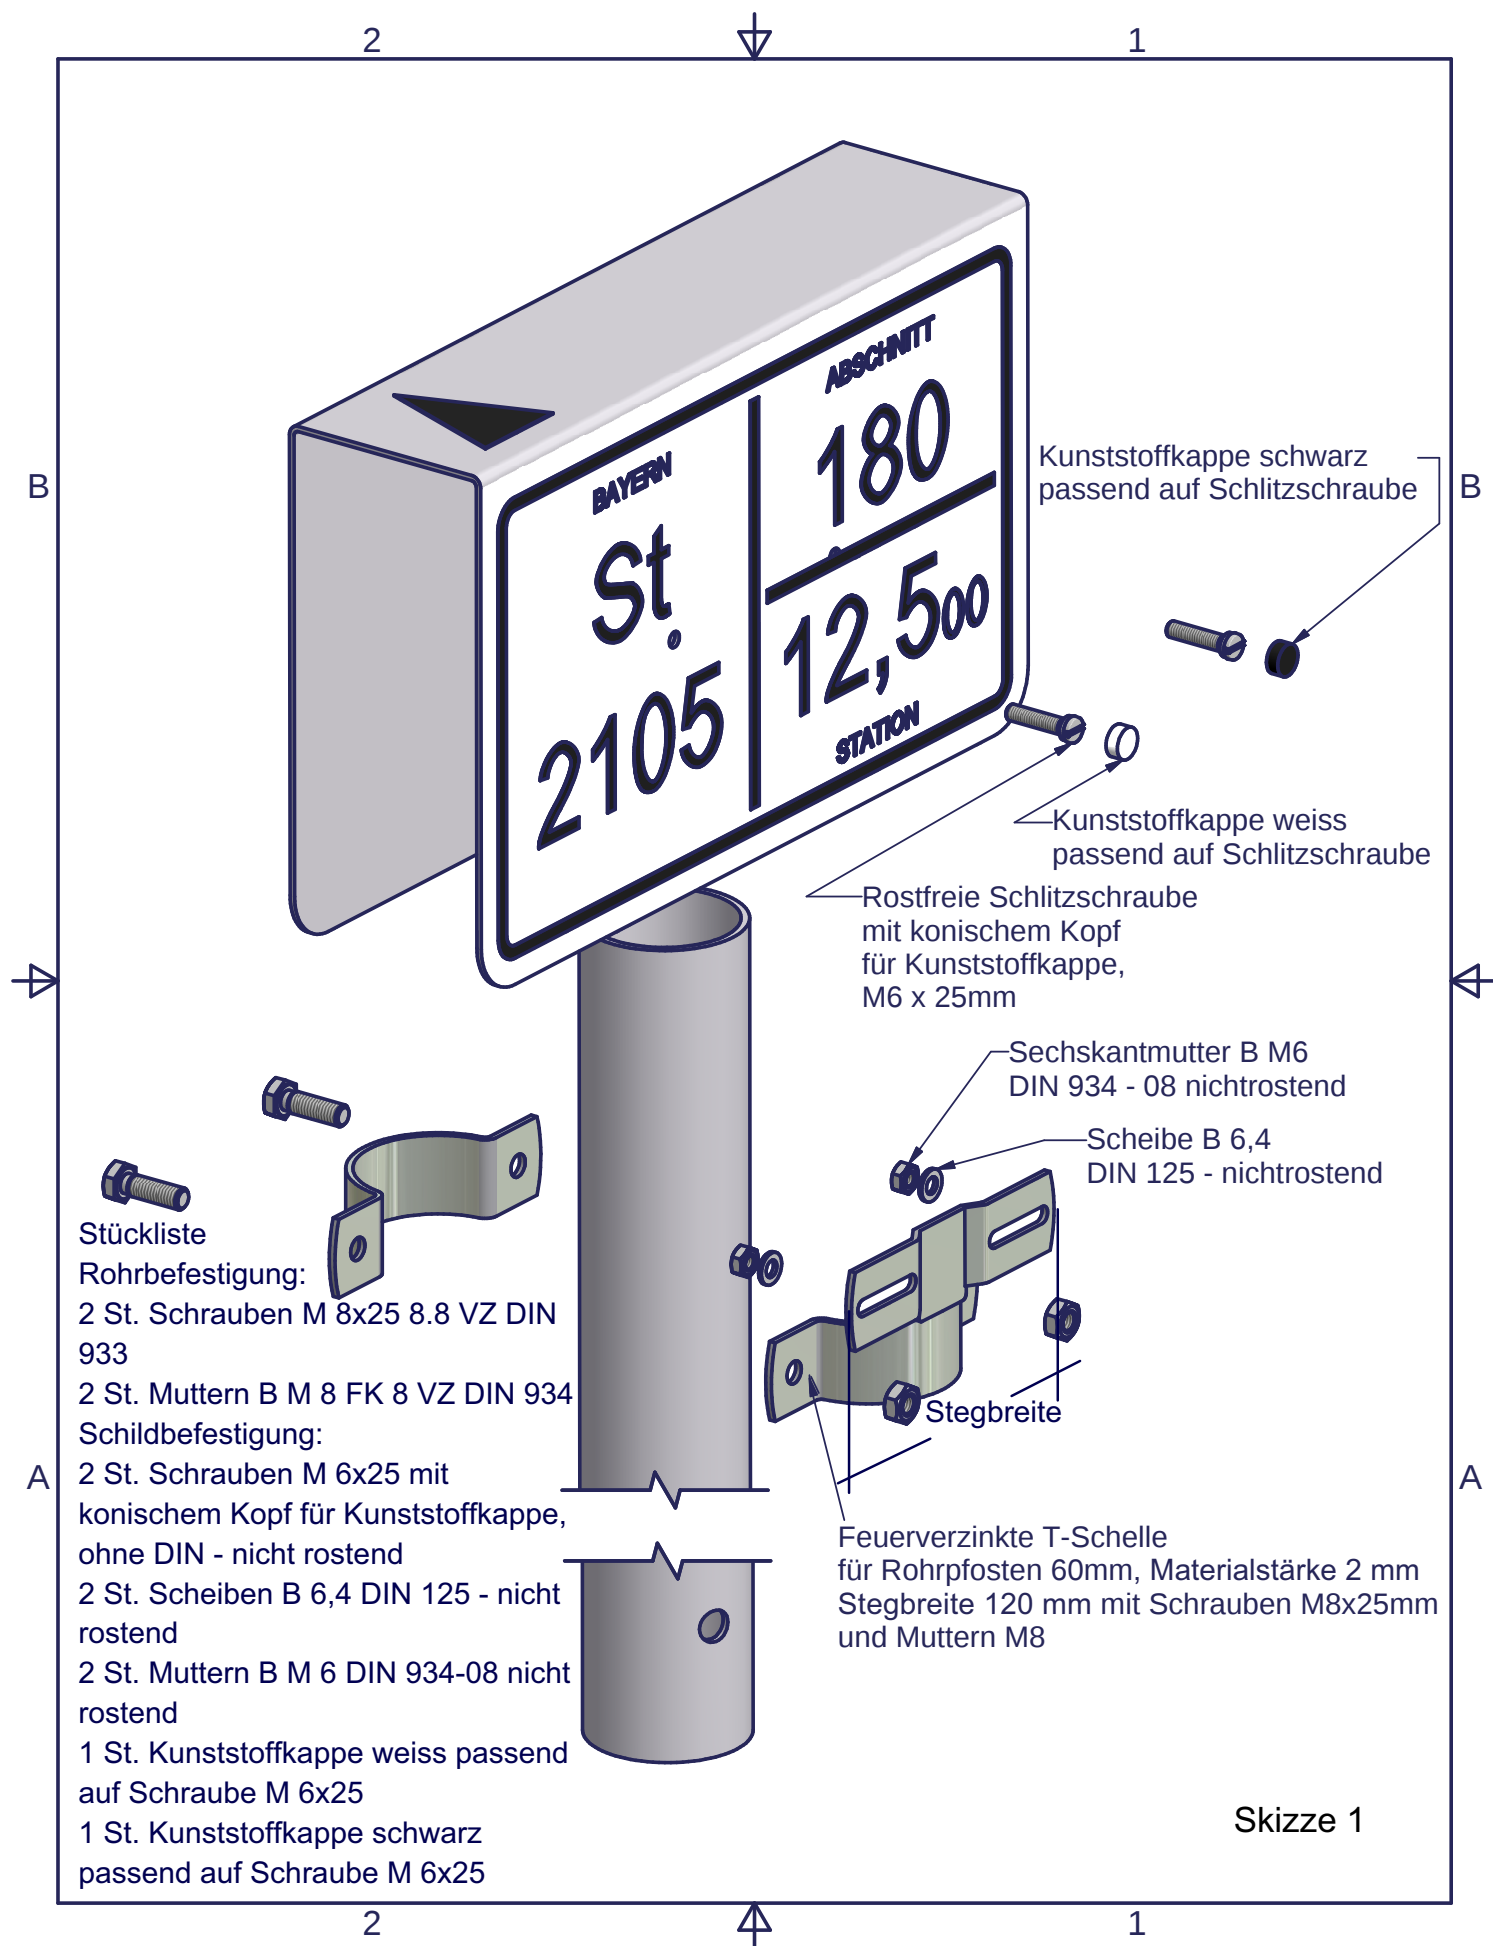

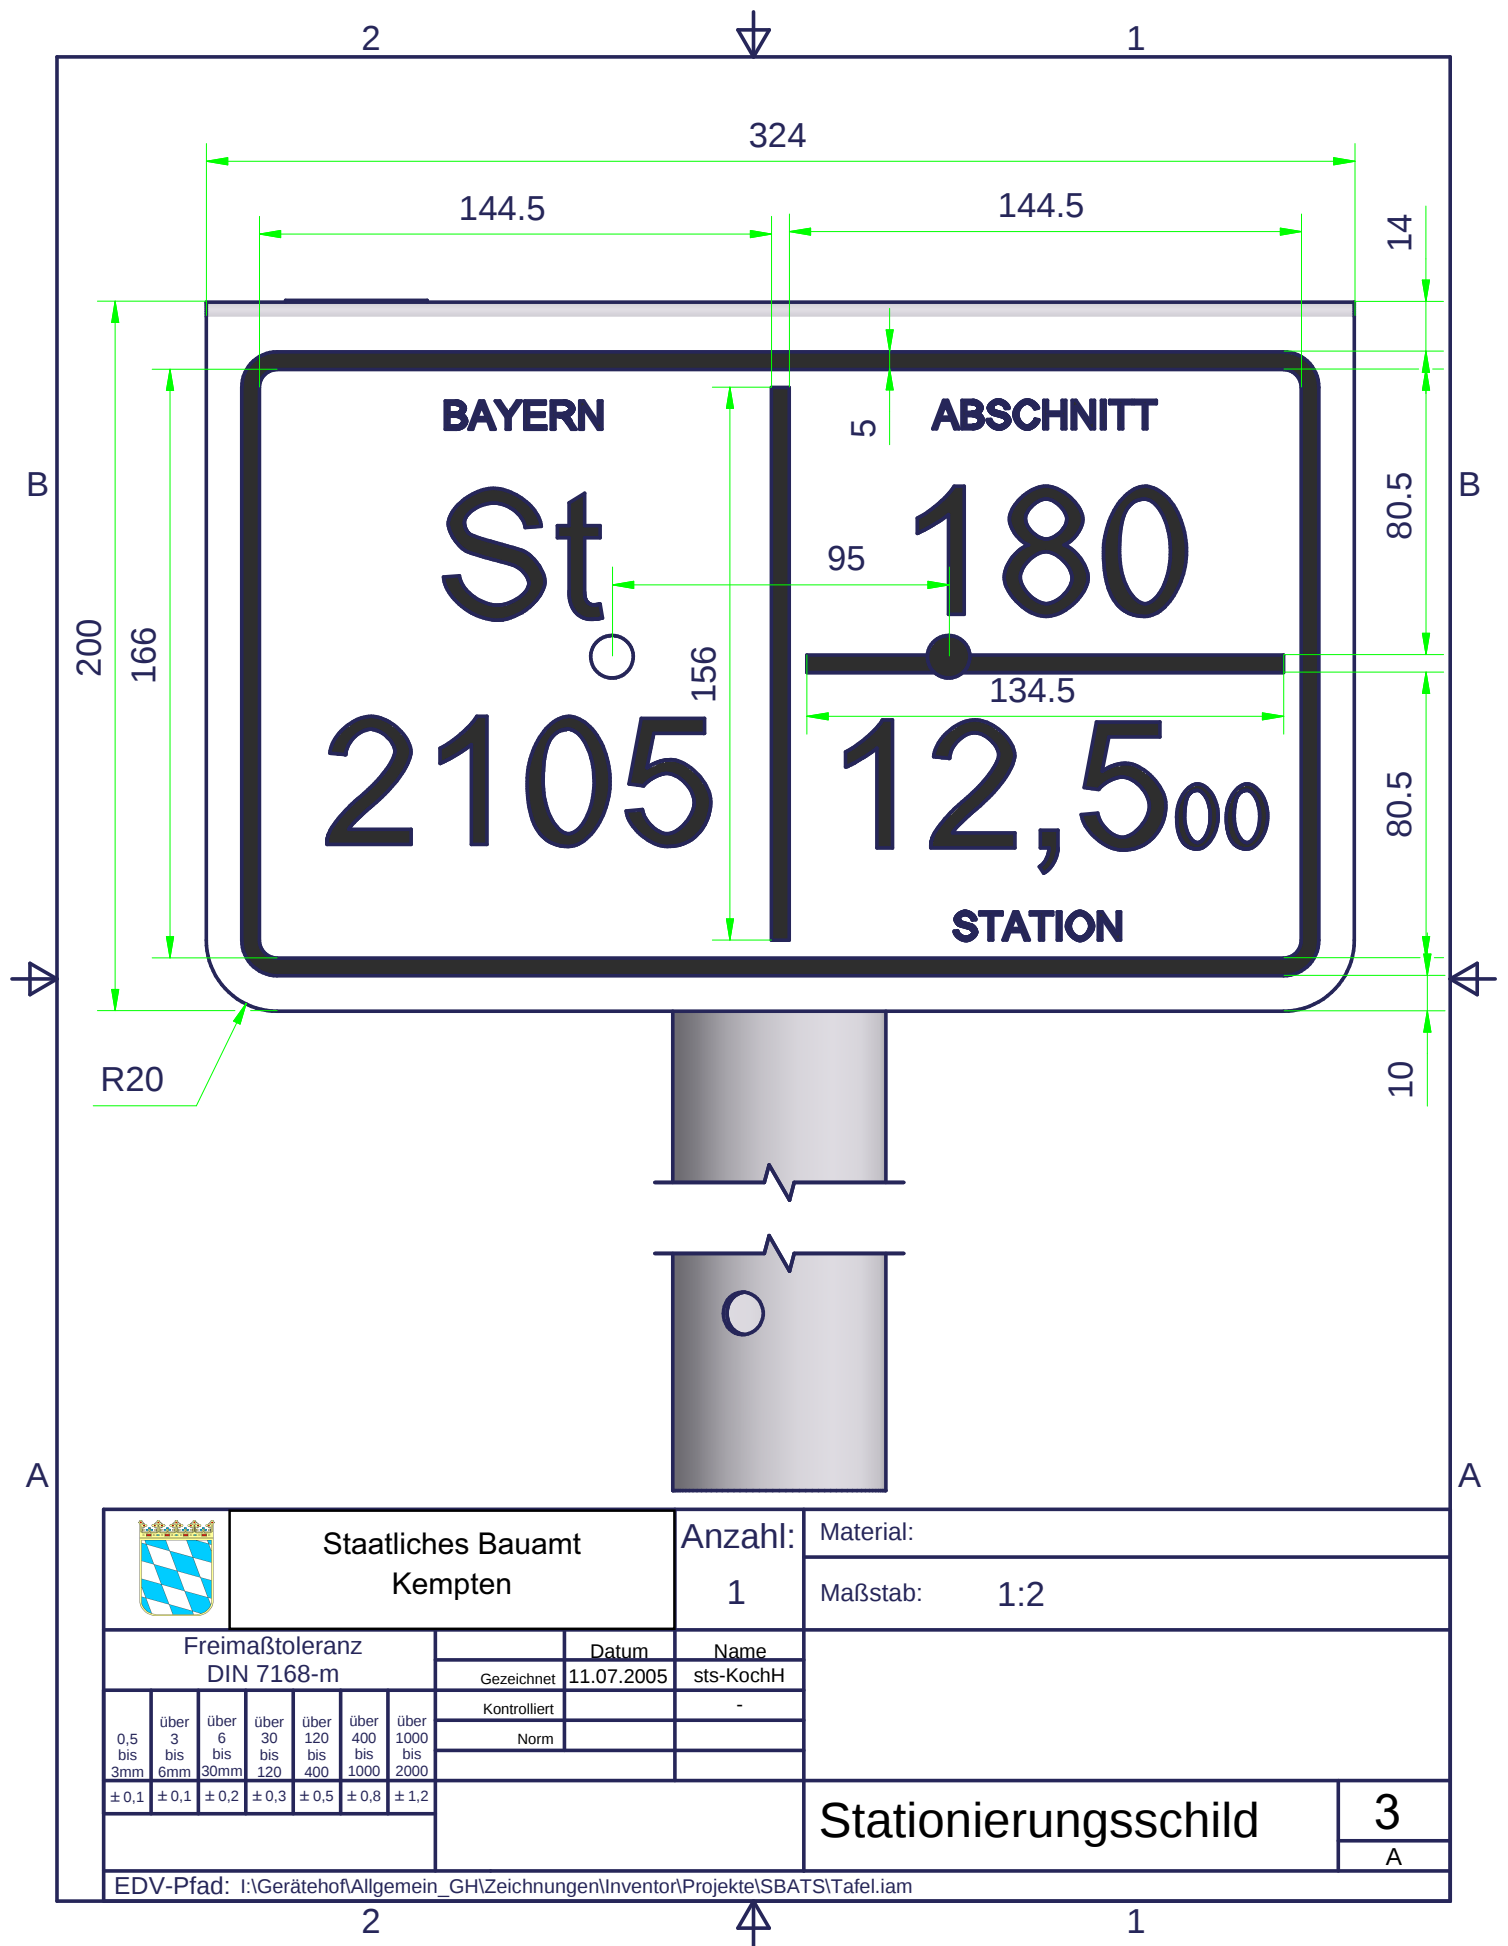

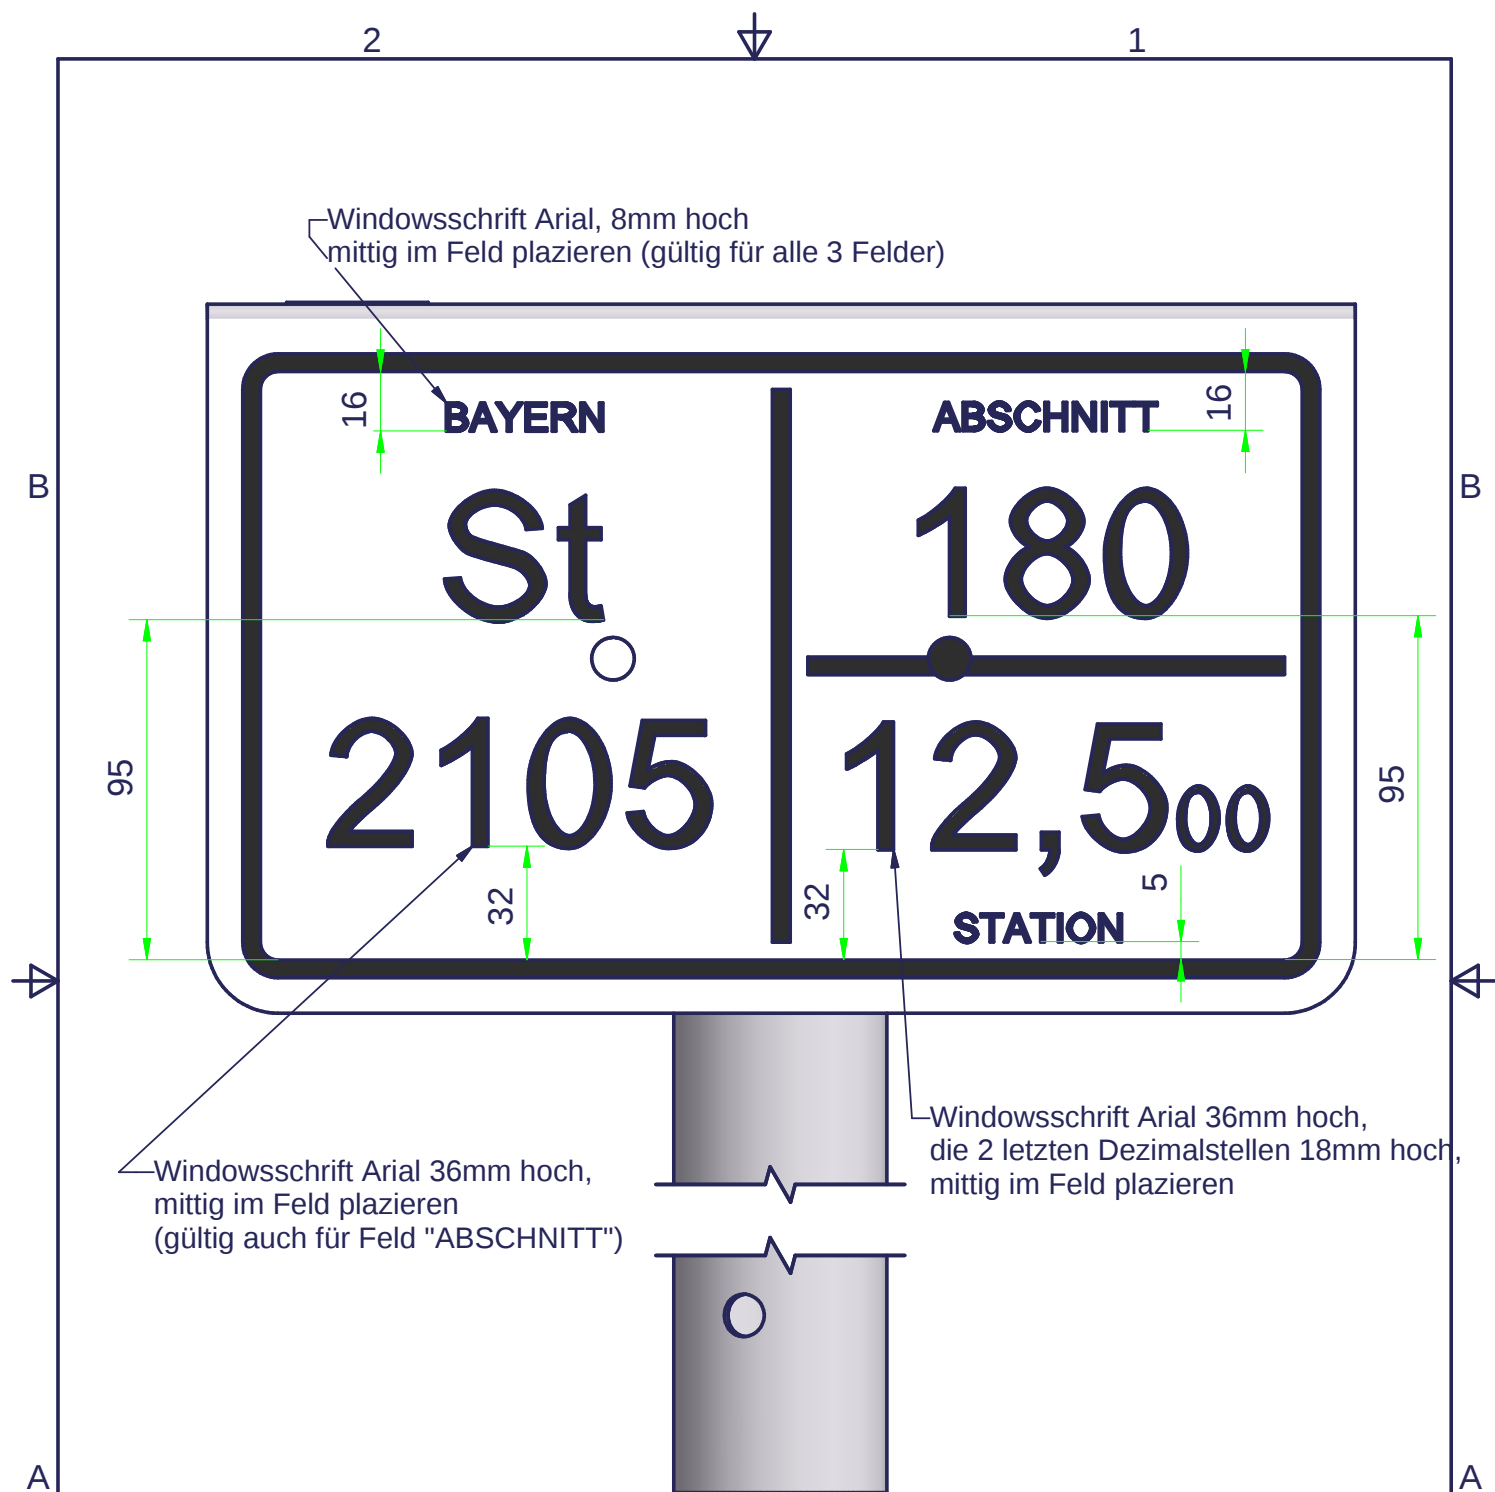

							Staatliches Bauamt Kempten				Anzahl: 1		Material: Maßstab: 1:2																	
Freimaßtoleranz DIN 7168-m									Datum		Name																			
							Gezeichnet		11.07.2005		sts-KochH																			
<table><tr><td>0,5 bis 3mm</td><td>über 3 bis 6mm</td><td>über 6 bis 30mm</td><td>über 30 bis 120</td><td>über 120 bis 400</td><td>über 400 bis 1000</td><td>über 1000 bis 2000</td></tr><tr><td>± 0,1</td><td>± 0,1</td><td>± 0,2</td><td>± 0,3</td><td>± 0,5</td><td>± 0,8</td><td>± 1,2</td></tr></table>							0,5 bis 3mm	über 3 bis 6mm	über 6 bis 30mm	über 30 bis 120	über 120 bis 400	über 400 bis 1000					über 1000 bis 2000	± 0,1	± 0,1	± 0,2	± 0,3	± 0,5	± 0,8	± 1,2	Kontrolliert				-	
							0,5 bis 3mm	über 3 bis 6mm	über 6 bis 30mm	über 30 bis 120	über 120 bis 400	über 400 bis 1000					über 1000 bis 2000													
± 0,1	± 0,1	± 0,2	± 0,3	± 0,5	± 0,8	± 1,2																								
							Norm																							
												Stationierungsschild				4														
																A														
EDV-Pfad: I:\Gerätehof\Allgemein_GH\Zeichnungen\Inventor\Projekte\SBATS\Tafel.iam																														

