


Architectural floor plan of a multi-purpose room (Mehrzweckraum/MS) with a sloped roof and mobile partition walls. The plan shows a large rectangular room with a sloped roof on the right side. The room is divided into sections by walls and mobile partition walls (mobile Trennwand). The roof is labeled "Deckenschott für Mobile Trennwand" and "Deckenschott für Mobile Trennwand schräger Anschluss an STB Decke". The room is labeled "Mehrzweckraum/MS" and "EG Mehrzweckraum, 2.142". The plan includes dimensions for the room, walls, and roof sections. There are also notes about the roof structure and the mobile partition walls.


2.E

2.D

2.C

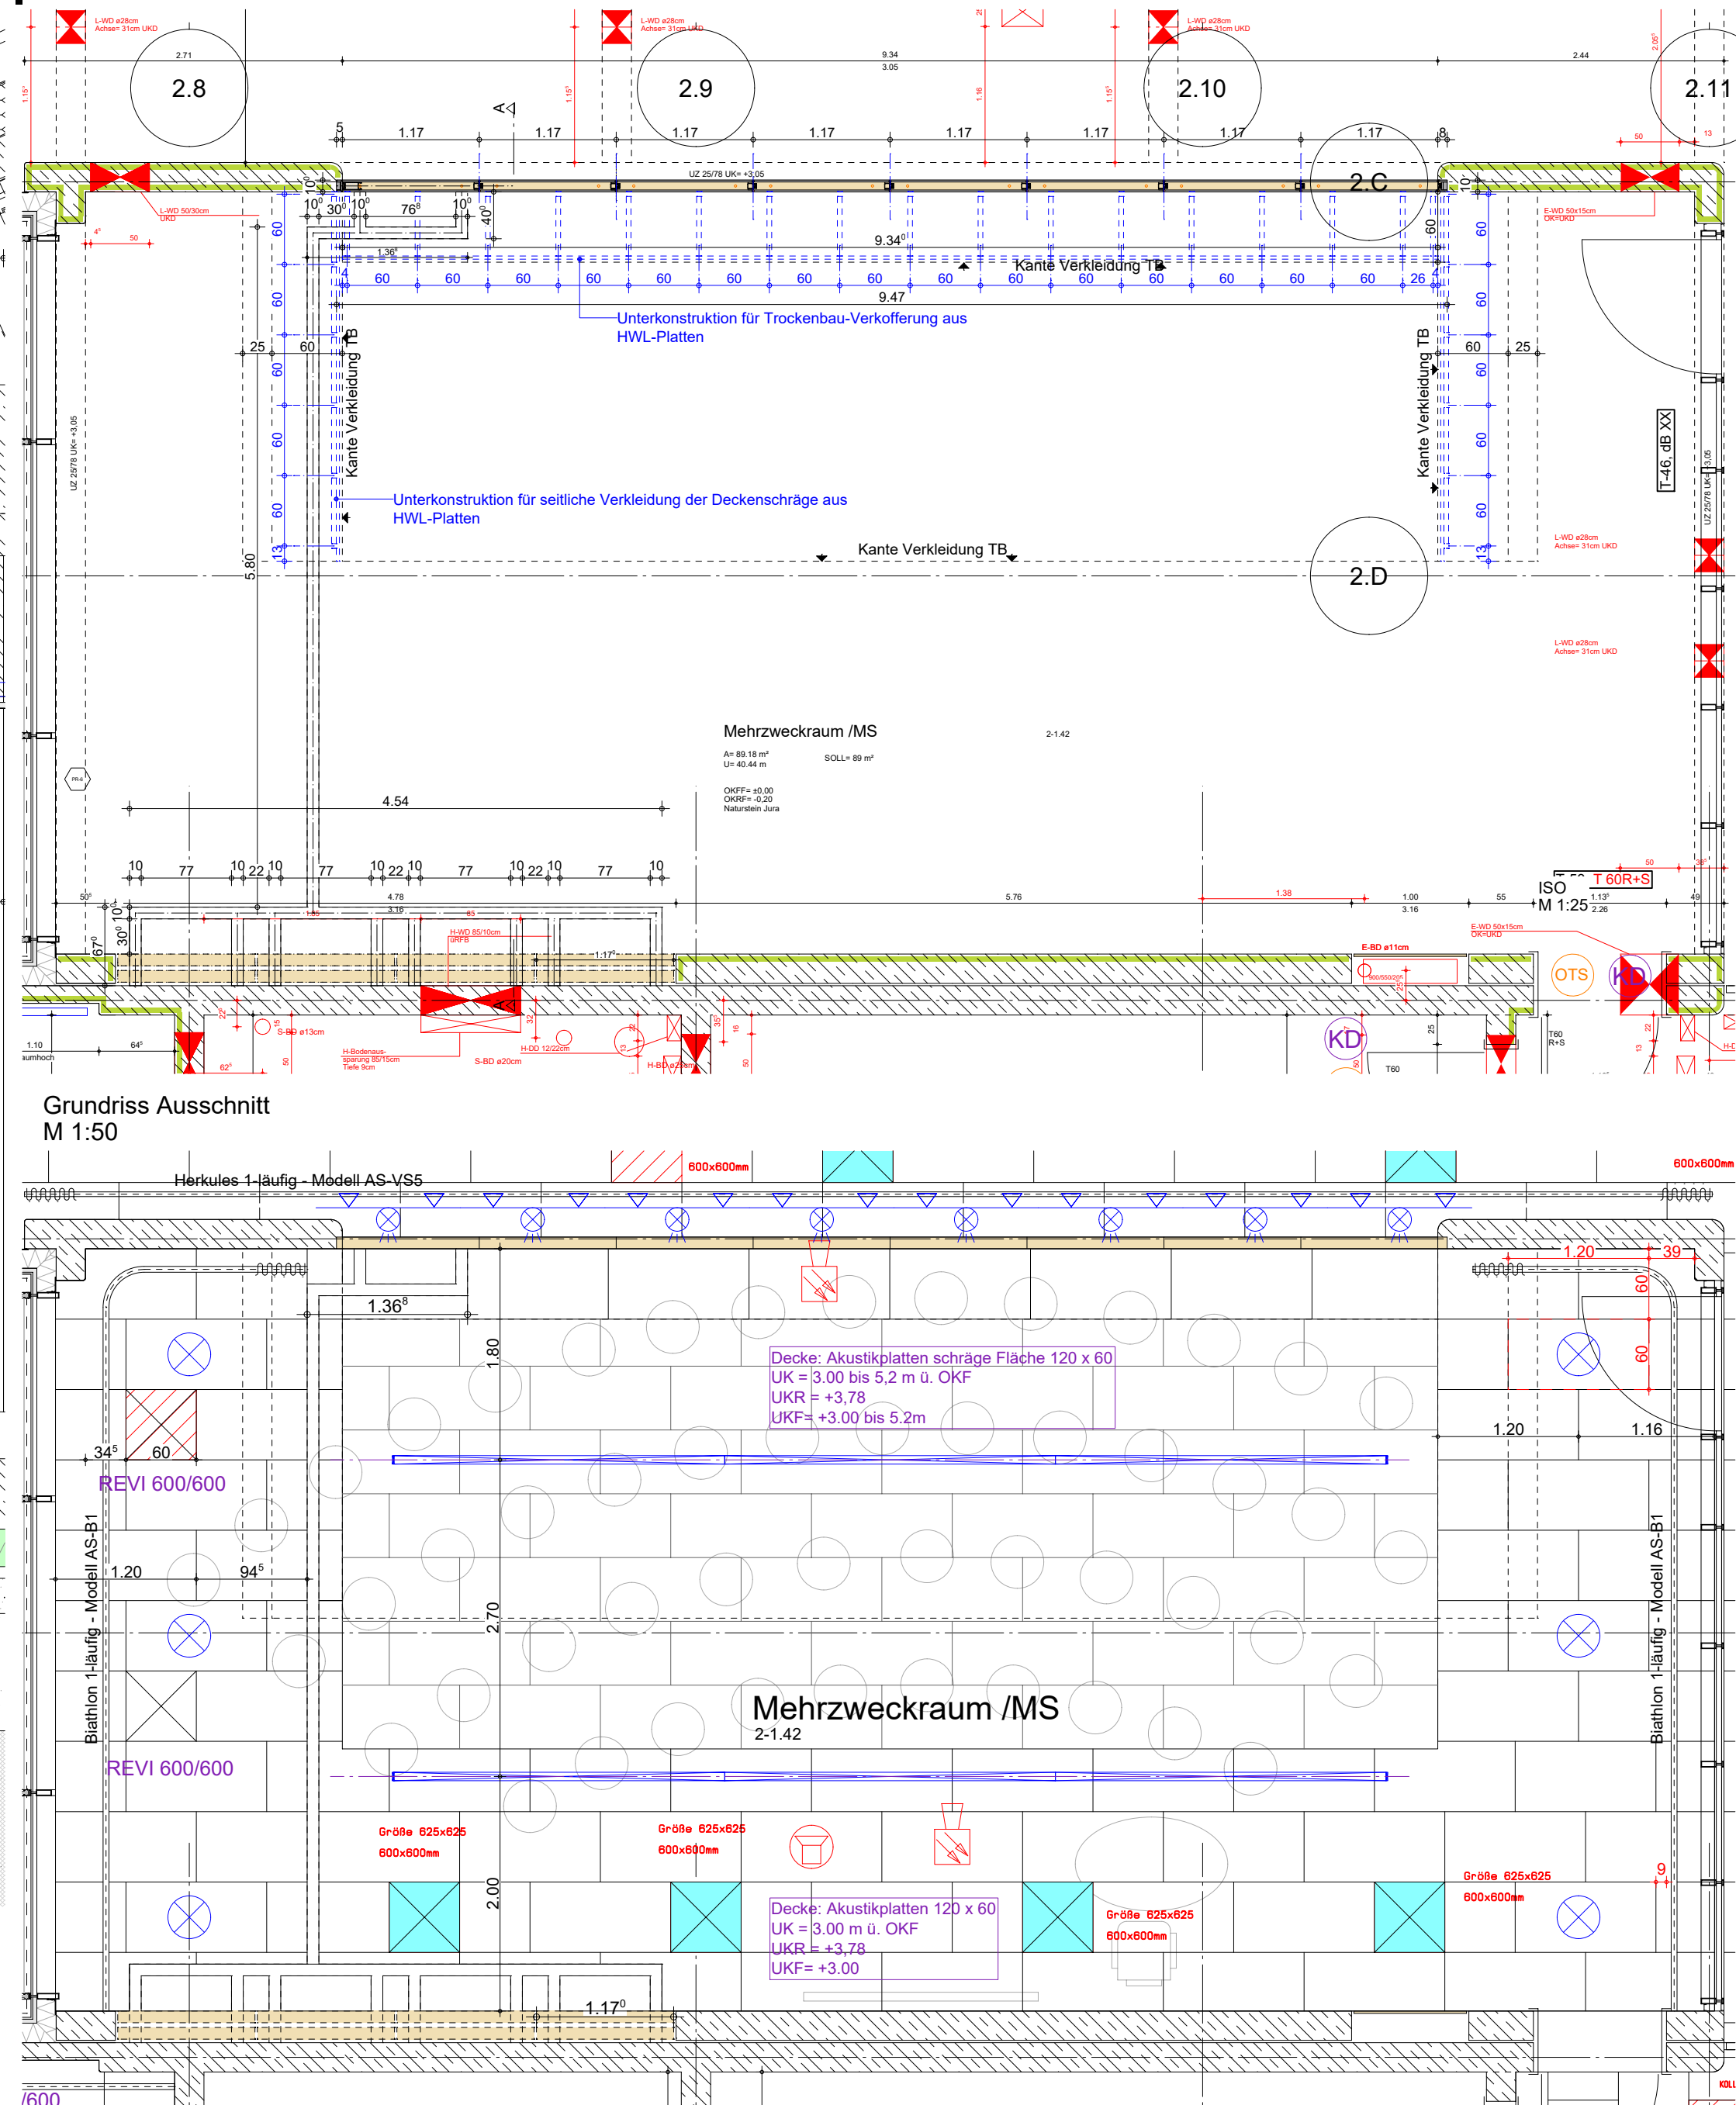


15

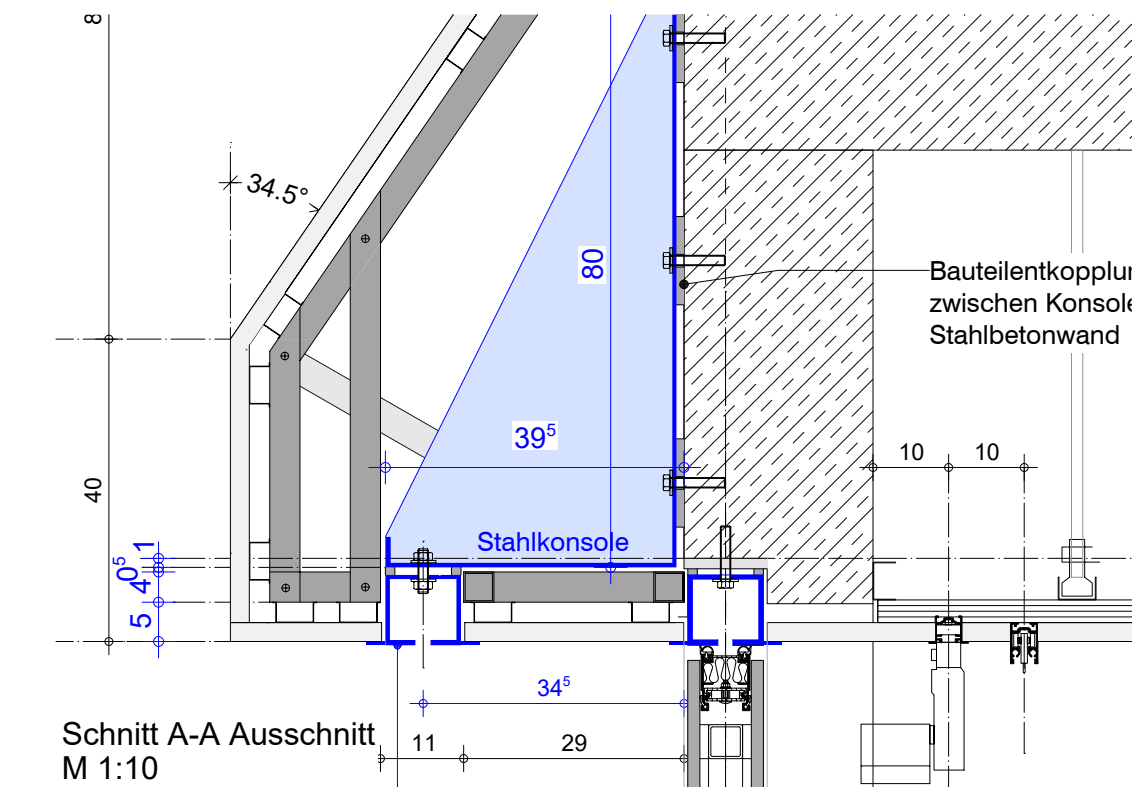

Schnitt A-A Ausschnitt
M 1:10

Generalsanierung, Umbau und Erweiterung
Grund- / Mittelschule Großostheim
Dellweg 10, 63762 Großostheim

Markt Großostheim
Schaafheimer Str. 33, 63762 Großostheim

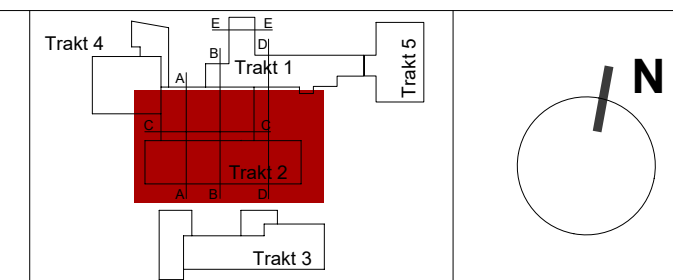

Erdgeschoss - Trakt 2

Planung :

1:20	
Datum	
13.10.2025	
Plan-Nr.	