




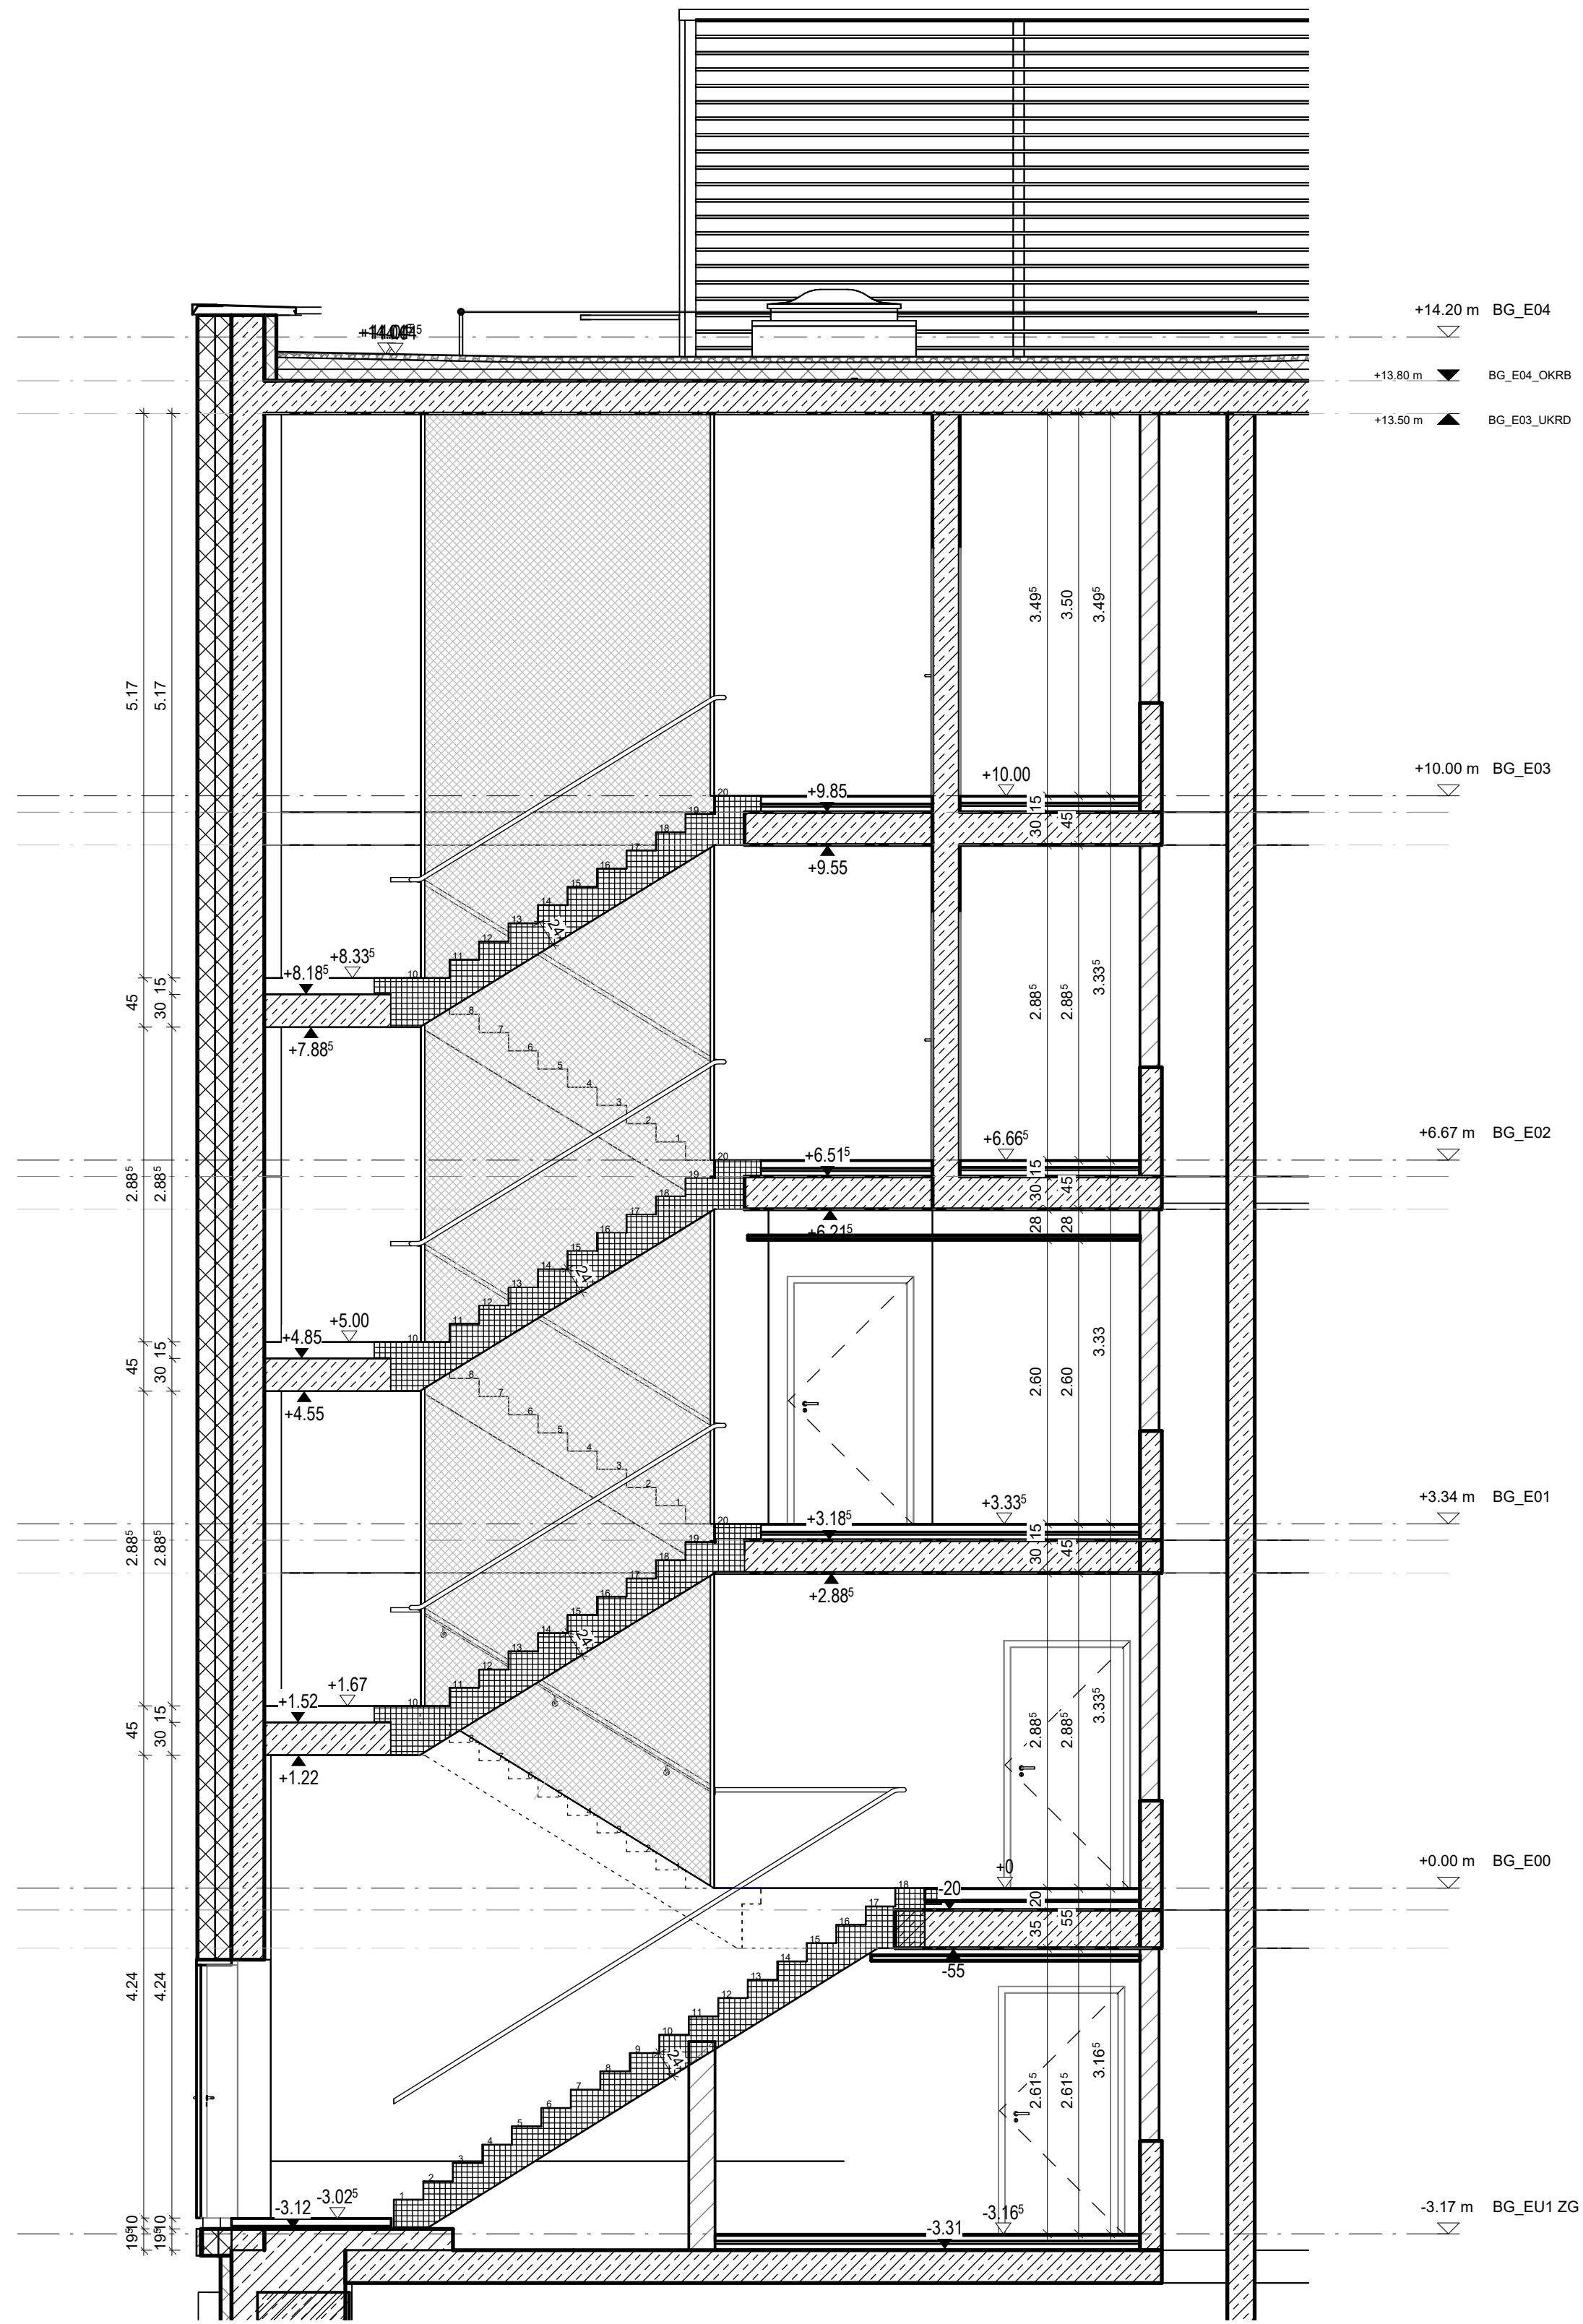


1.V2.3 1:50

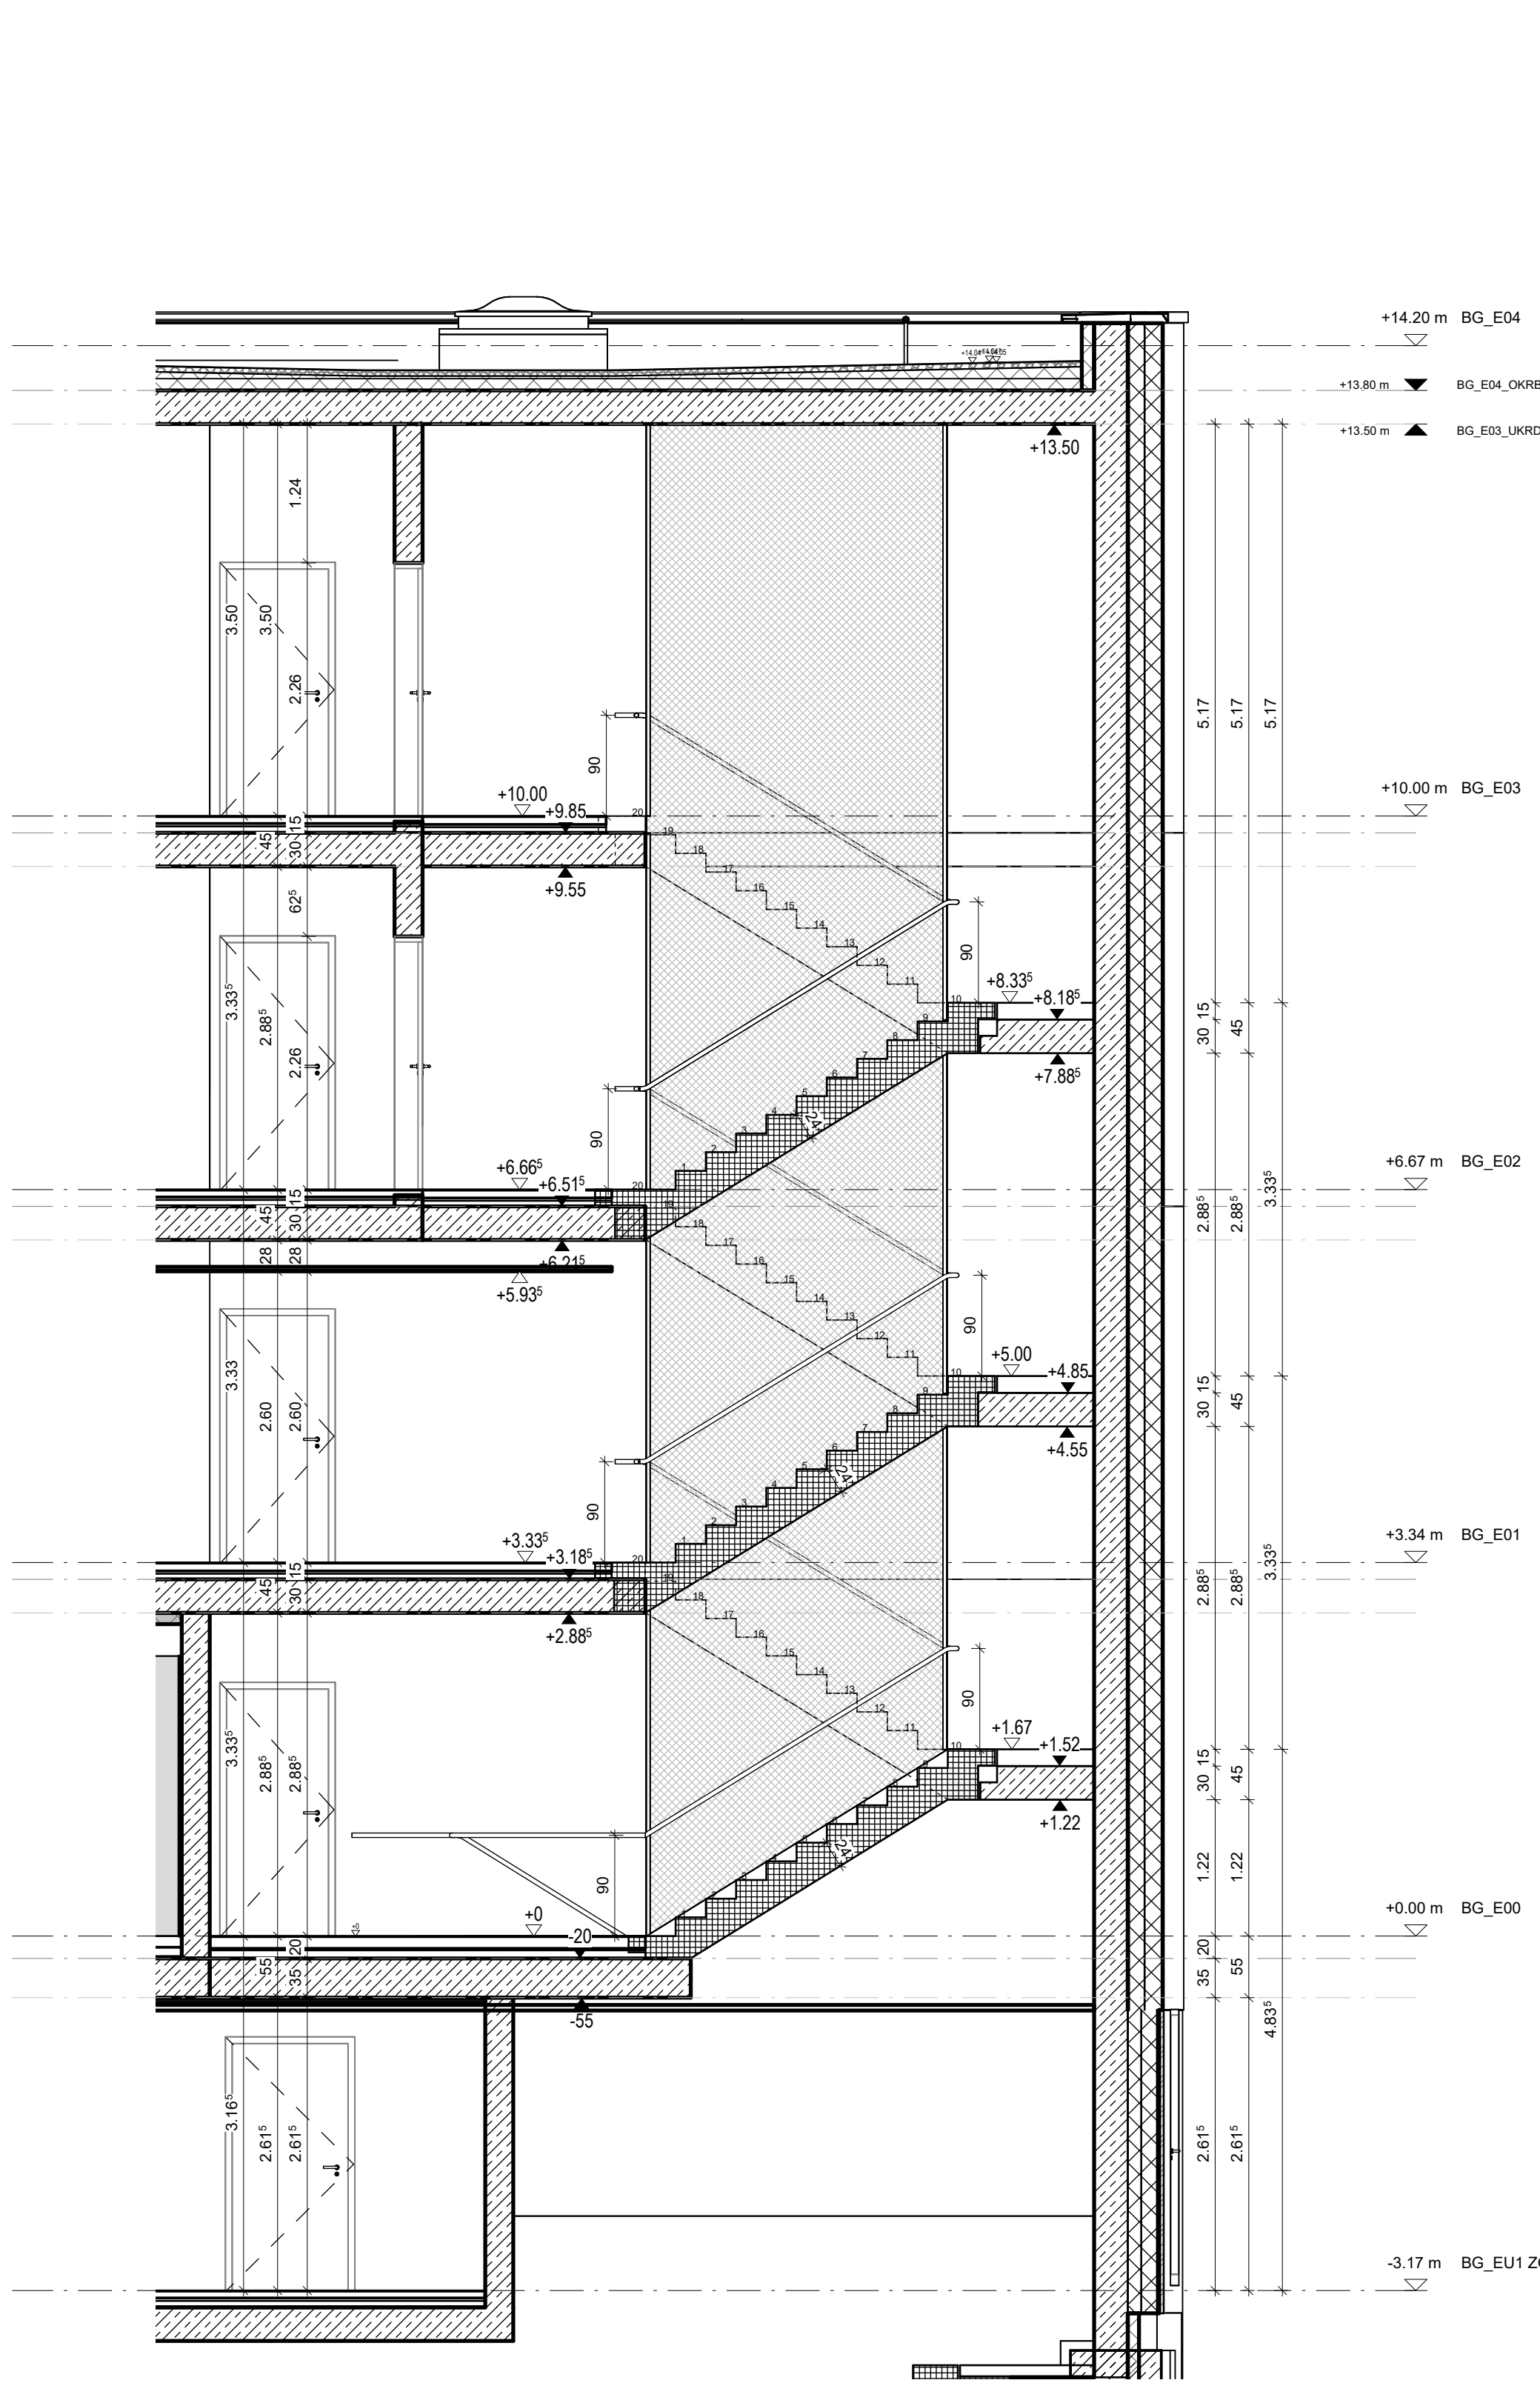


2.V2.3 1:50

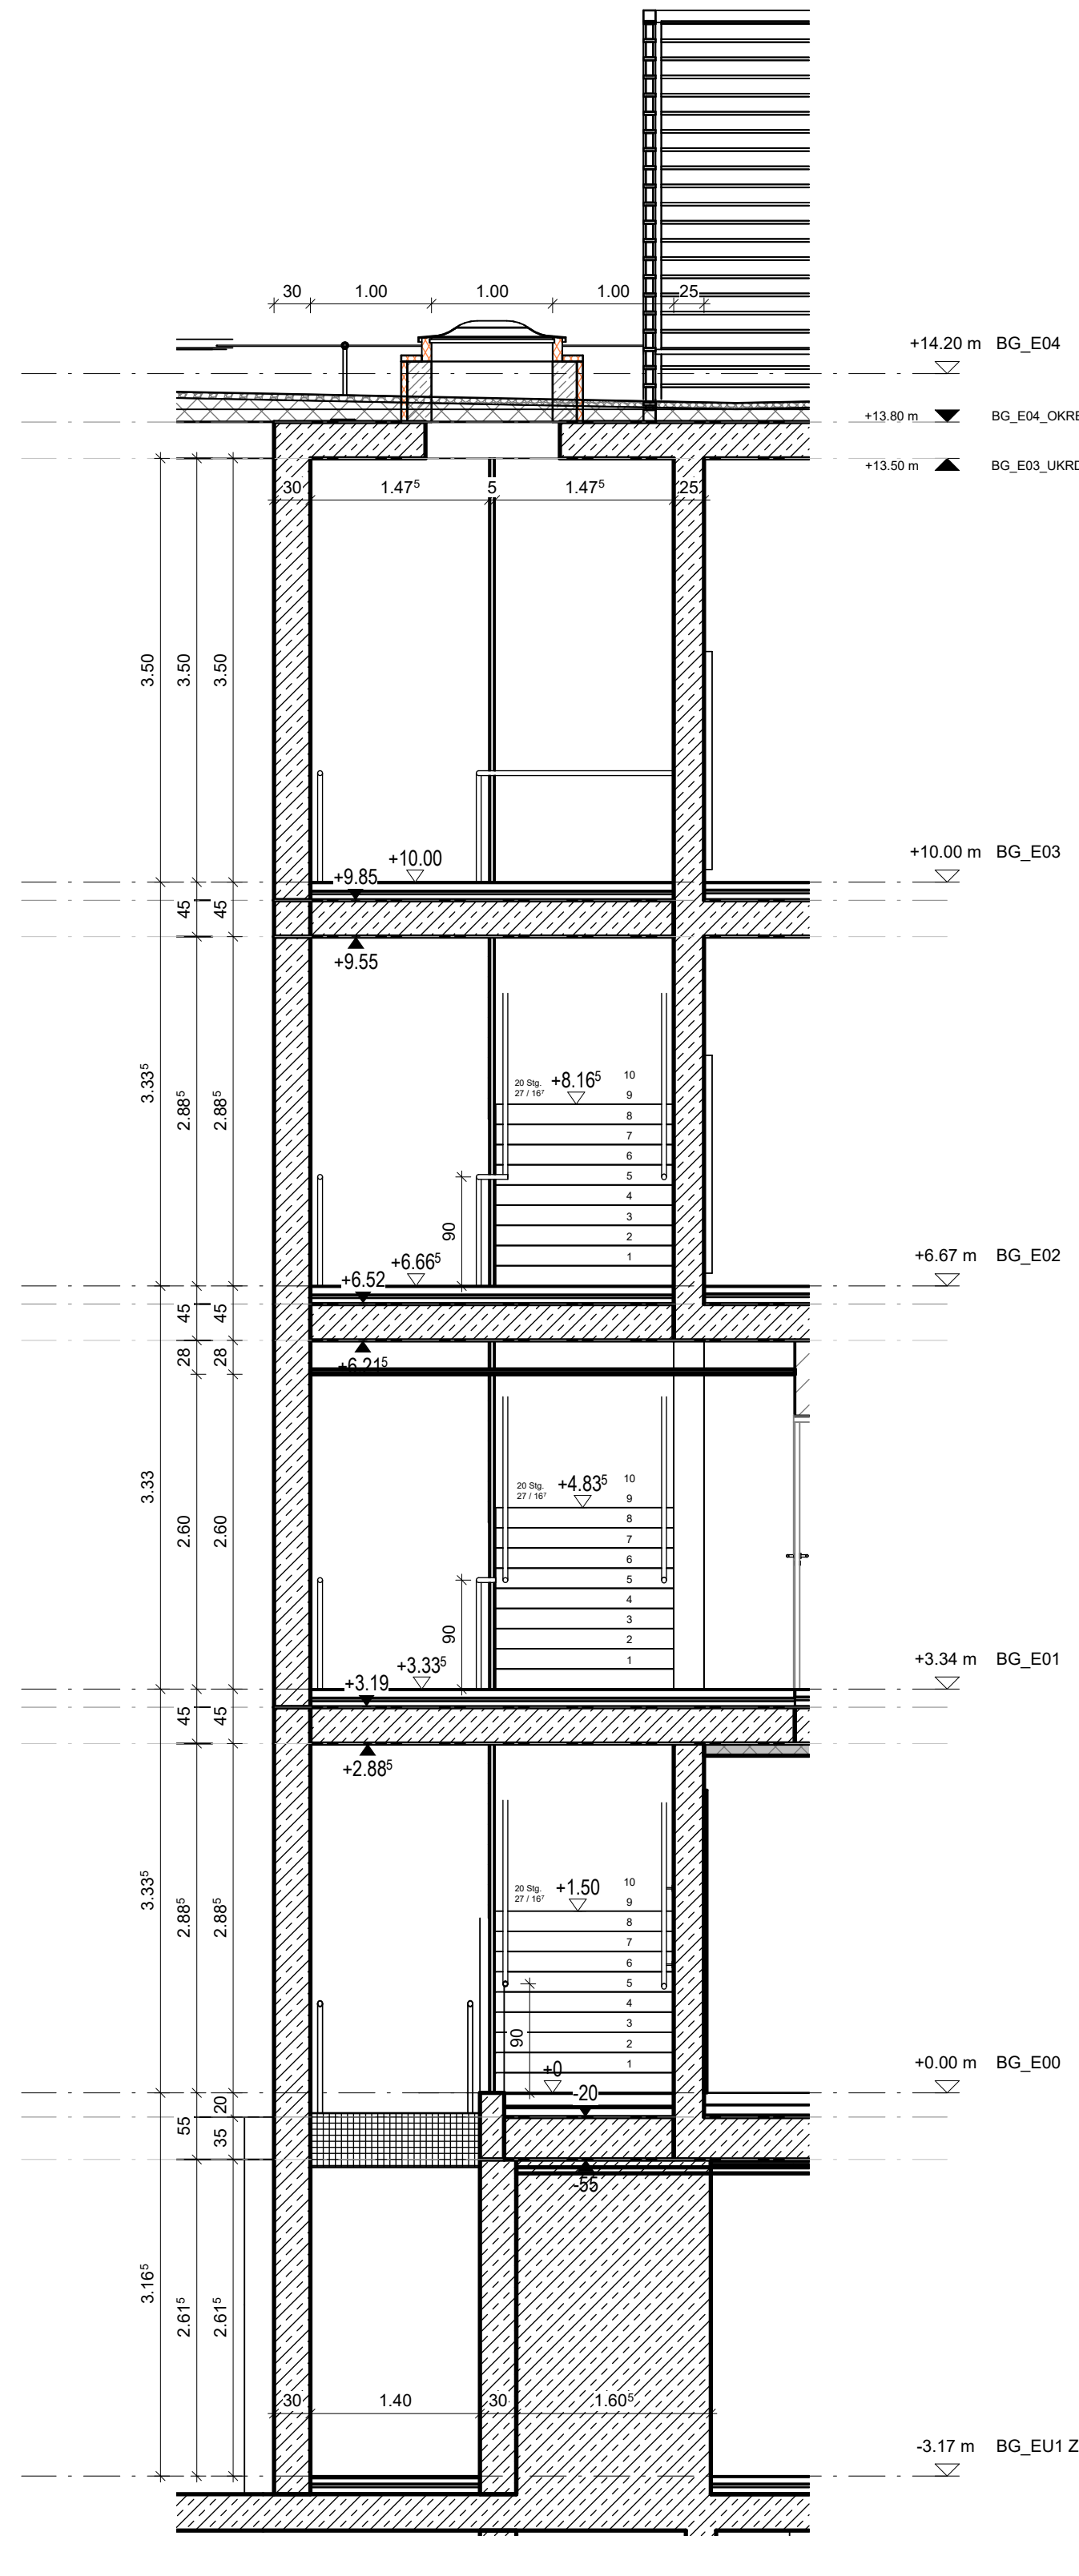


3.V2.3 1:50

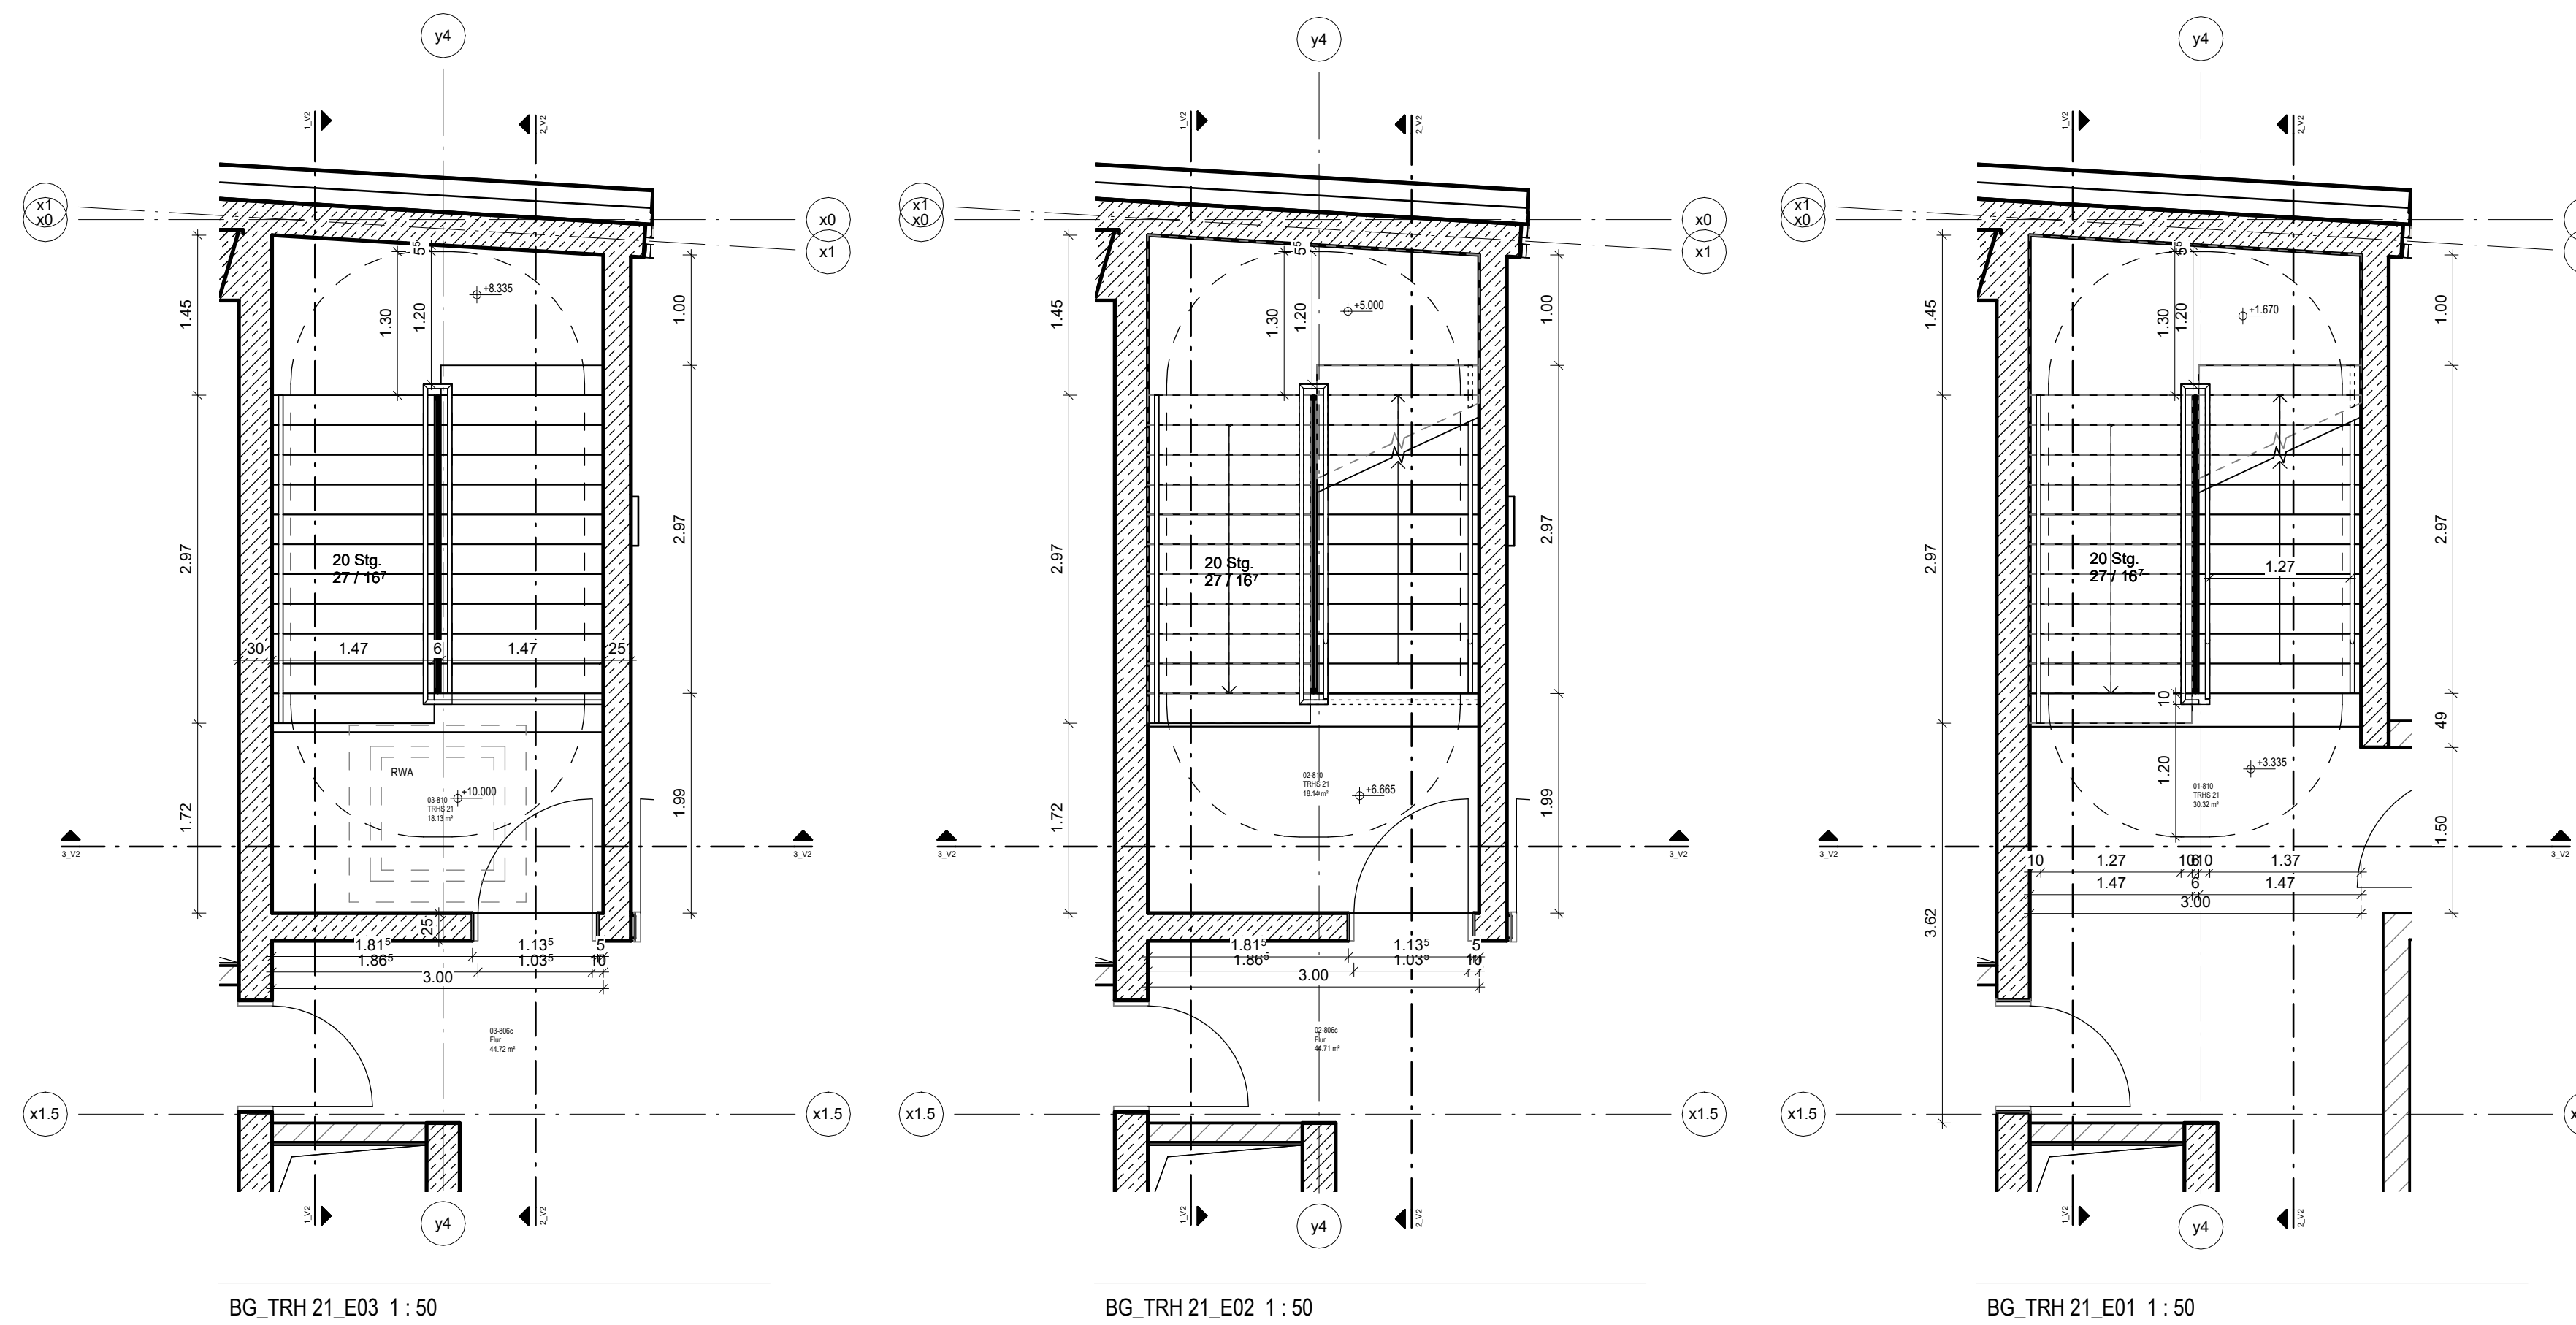


BG_TRH 21_E03 1:50

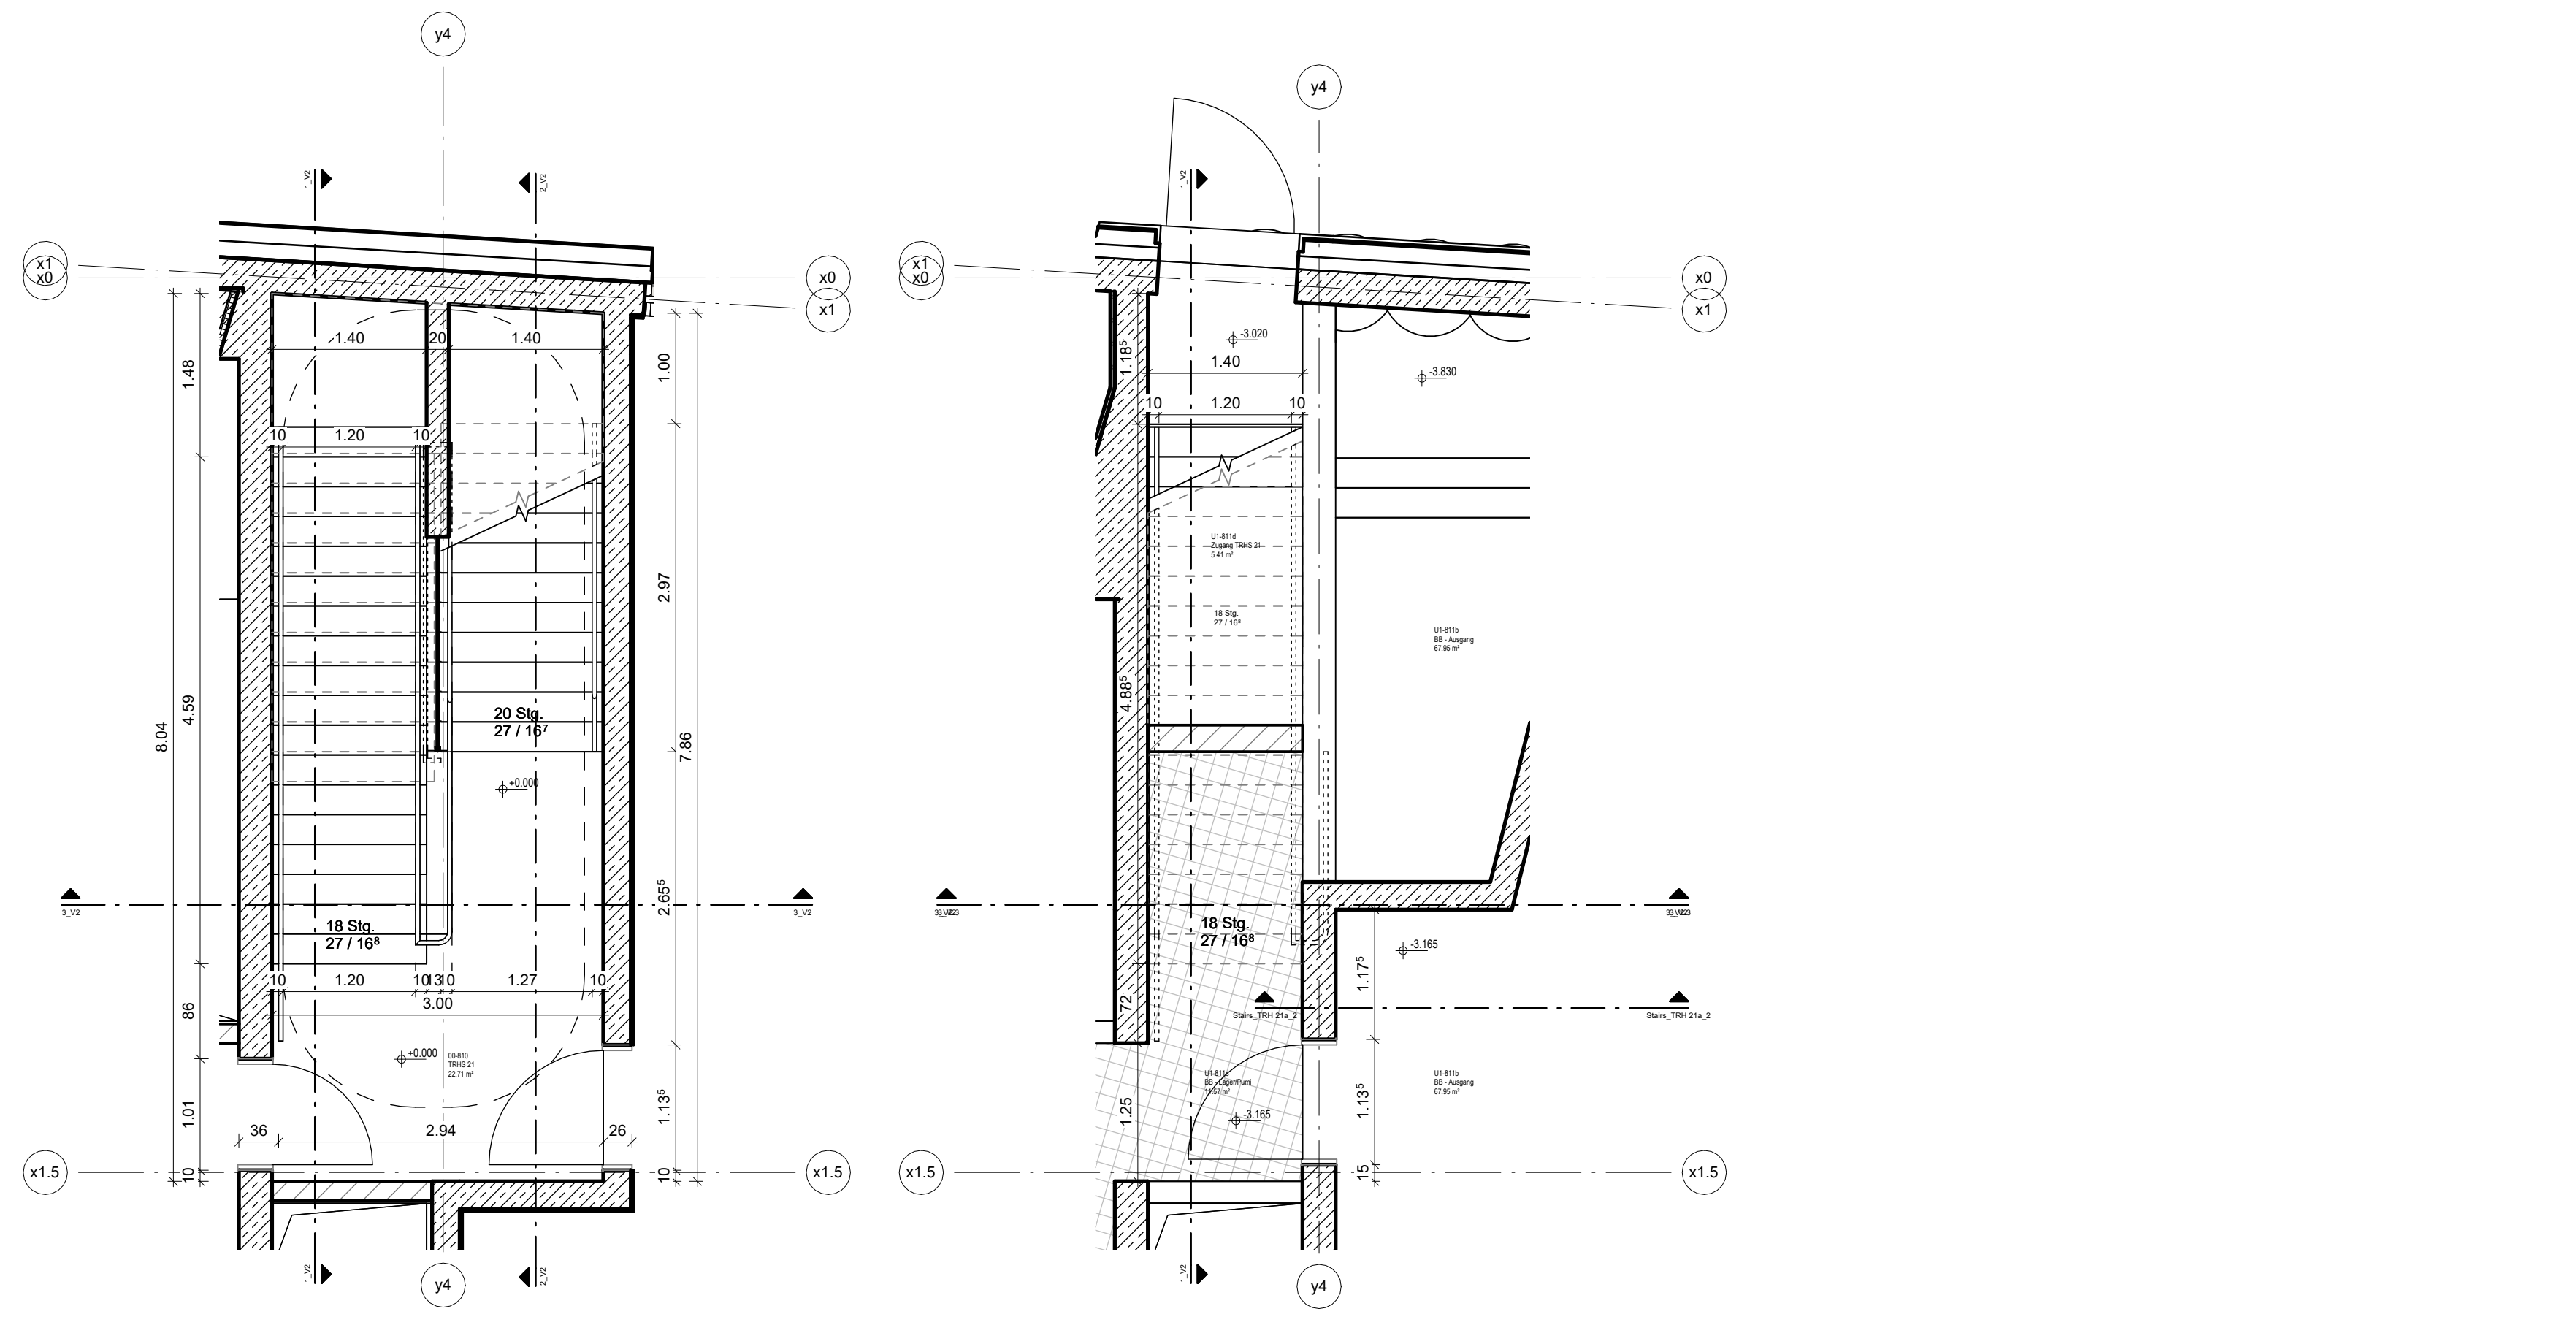


BG_TRH 21_E02 1:50

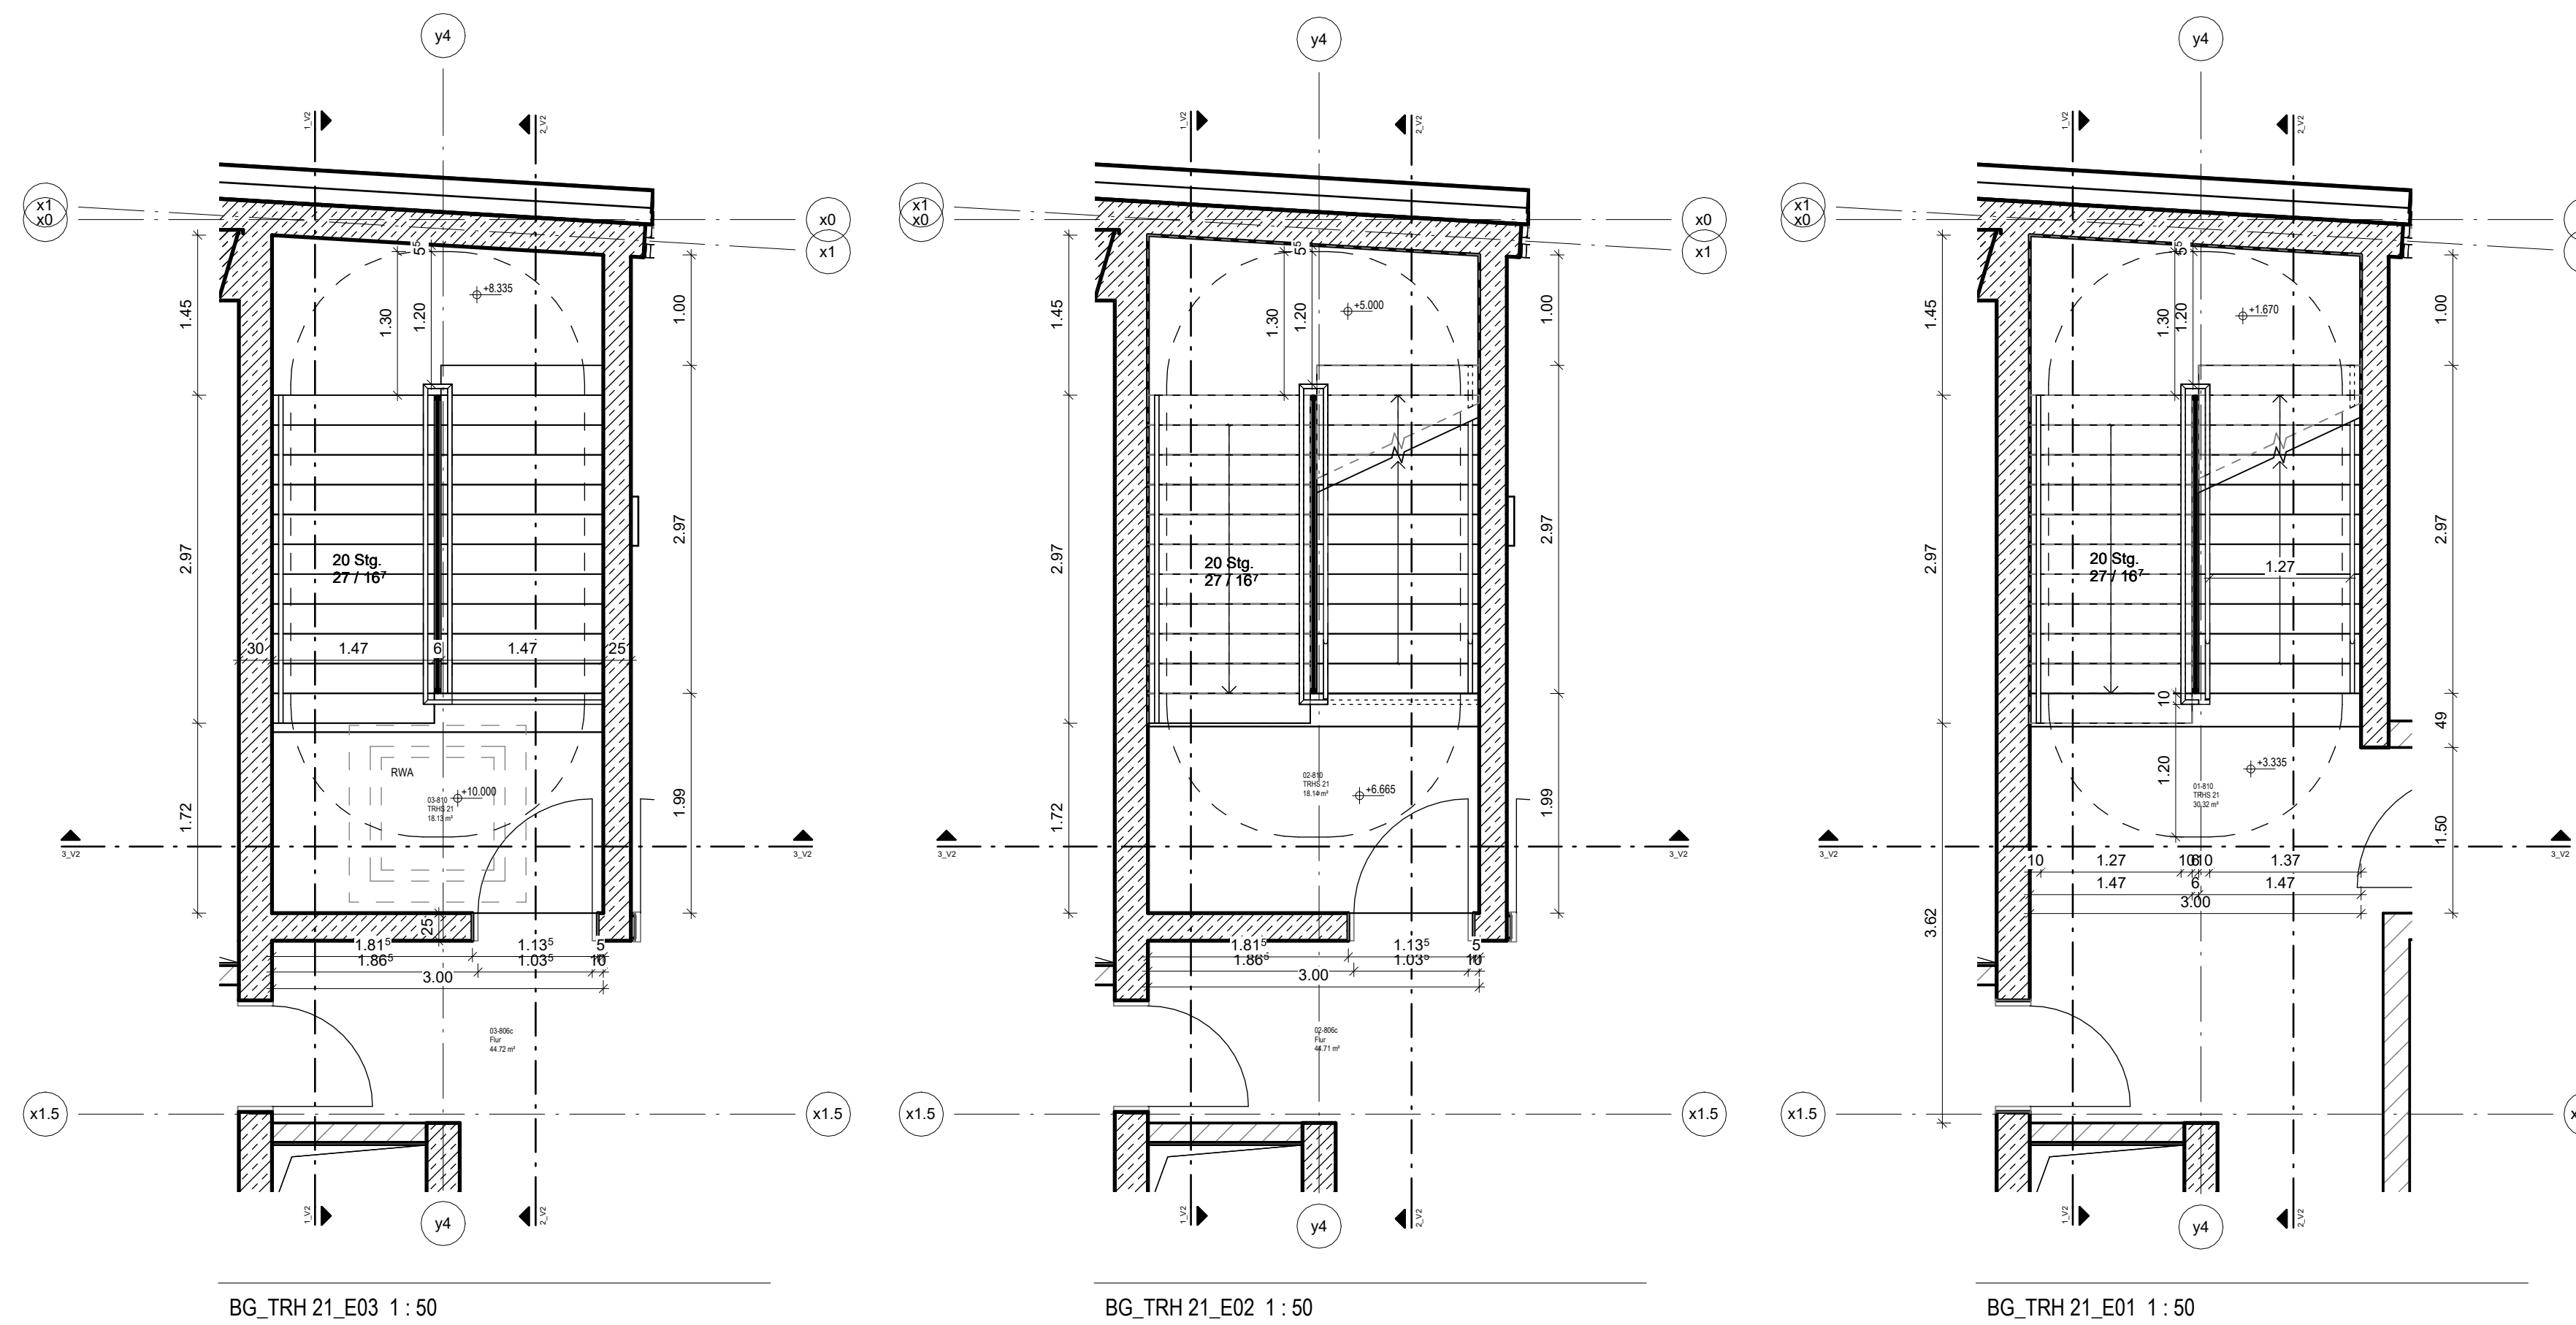

BG_TRH 21_E01 1:50

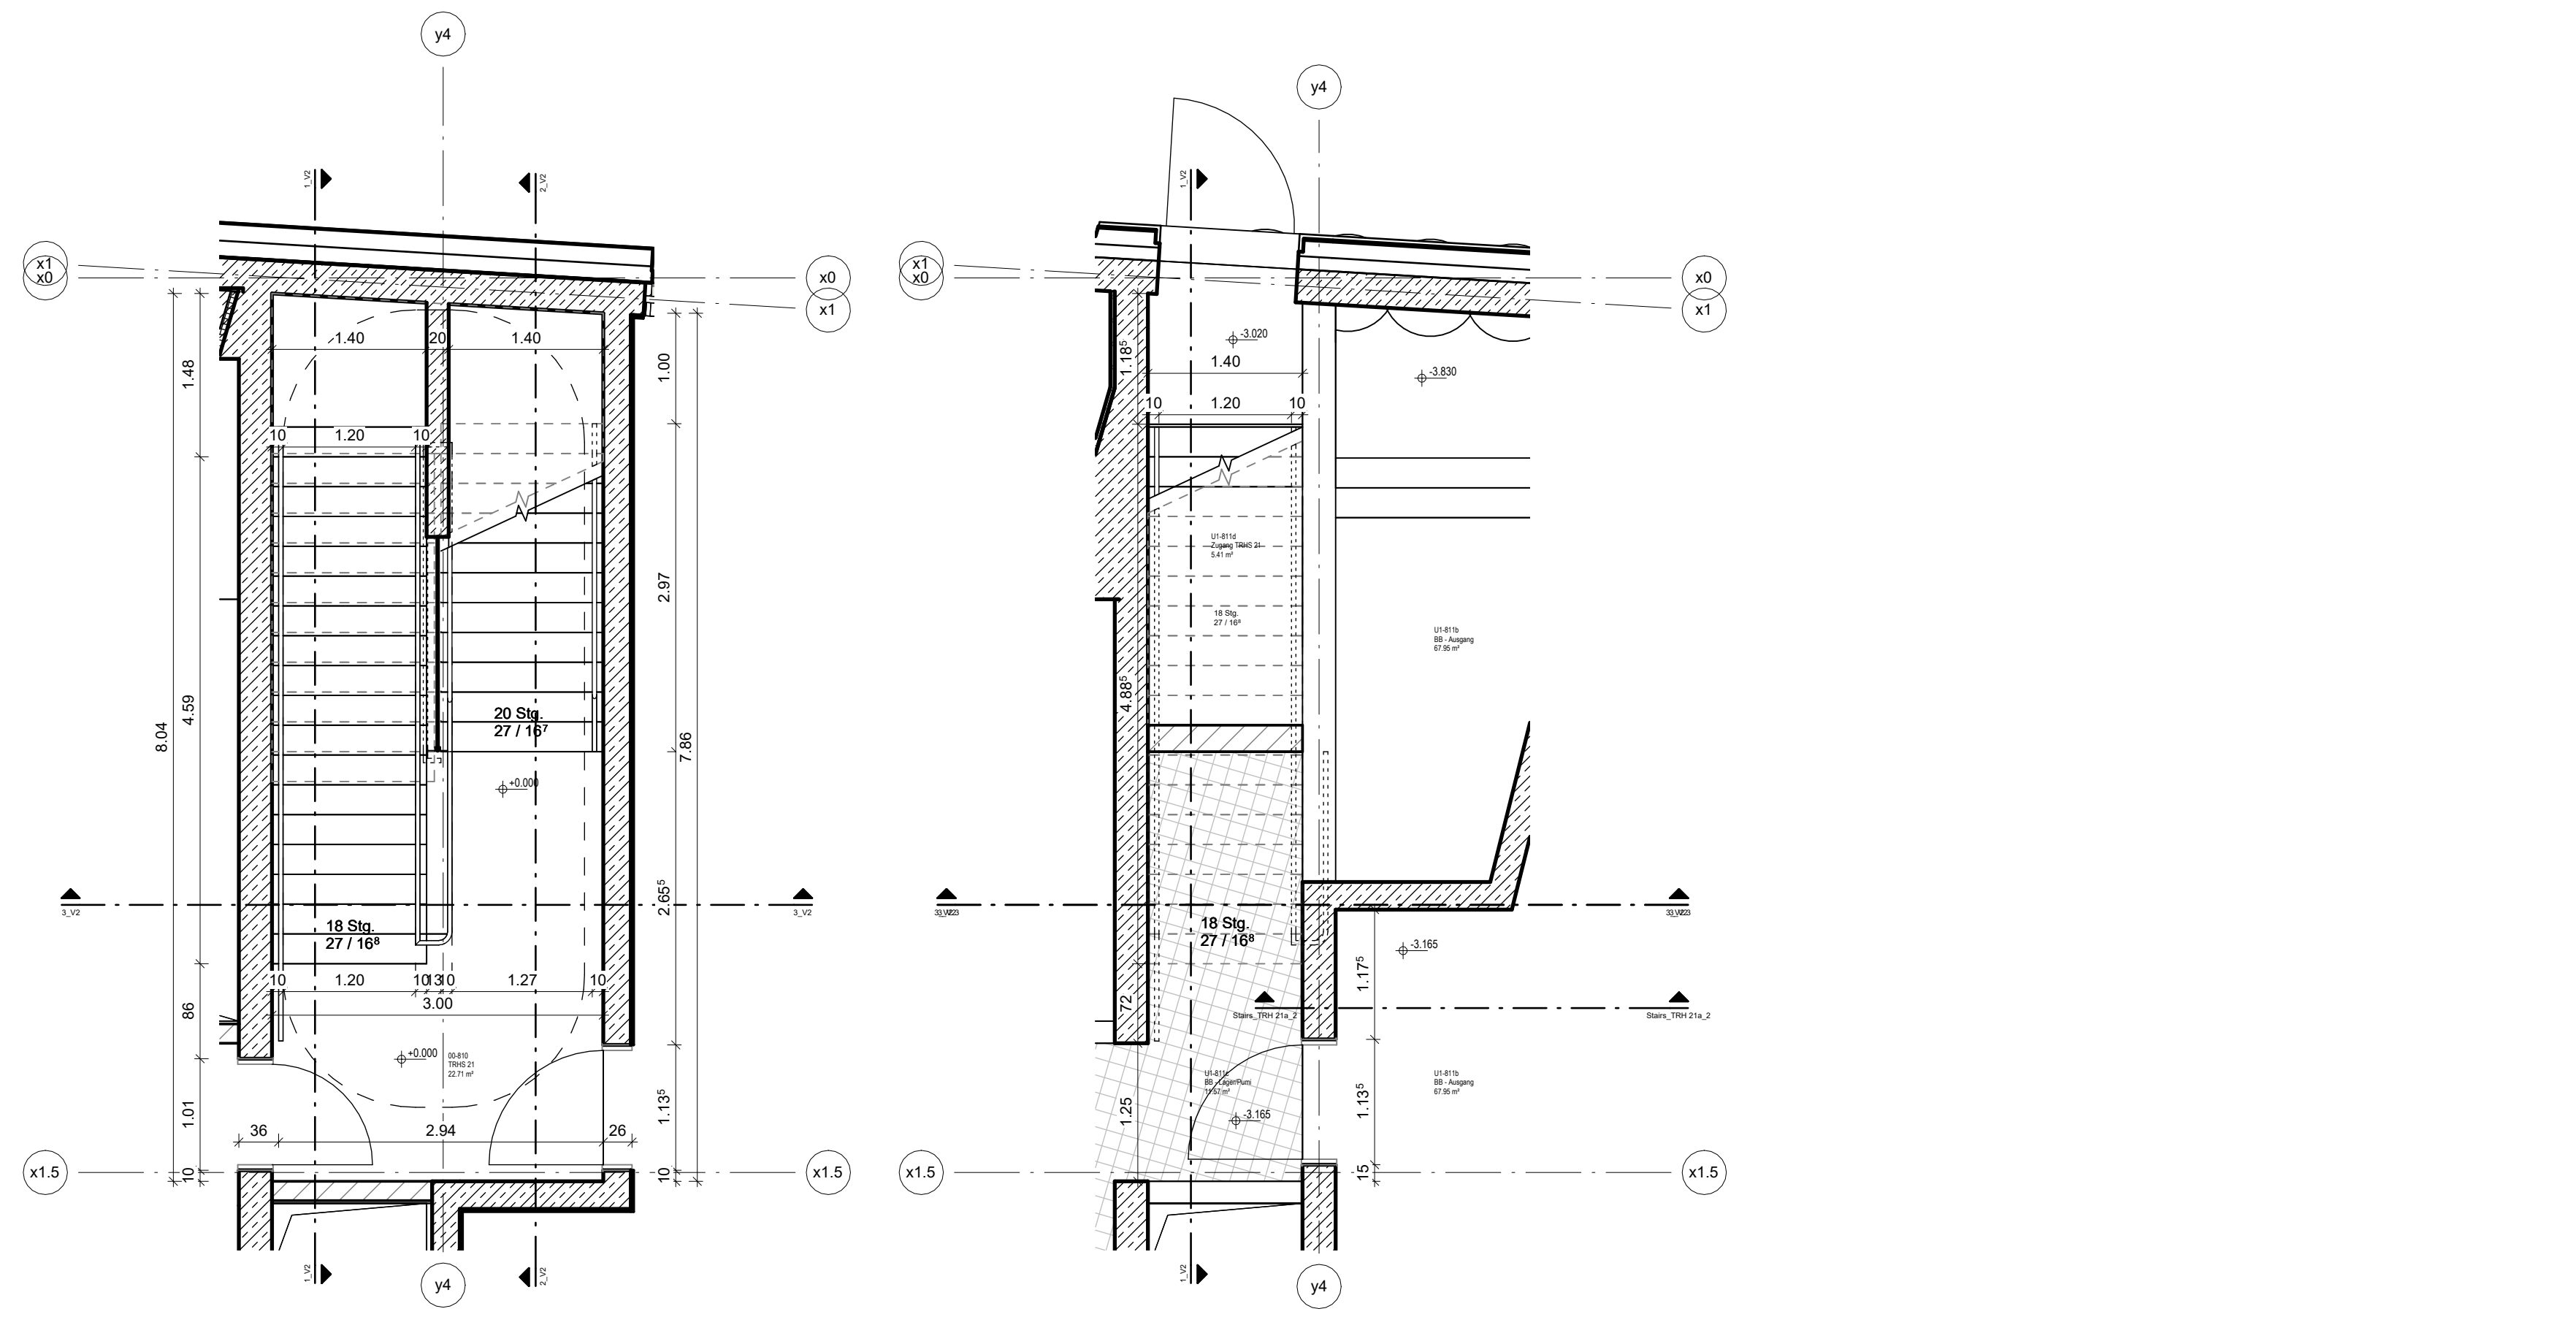

BG_TRH 21_EU1 1:50

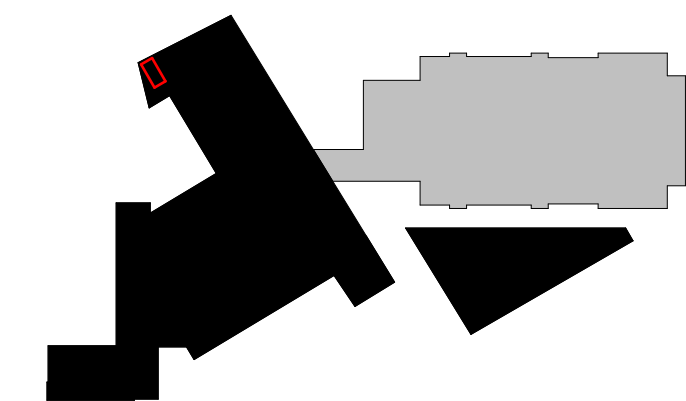

INDEX	PLANHISTORIE	DATUM	NAME
100	Grundriss LP3	07.11.2025	
101			
102			
B2-HEN-TA-3-TH-21-Treppenhaus TH21 M50 -VP -000

Plancodierung in Abstimmung

Projekt	Detail	Detail	Detail	Detail
Optimierung Entwurf	Detail	Detail	Detail	Detail
1833	BT2	5100_Treppen TRHS 21	BT2b	1:50
11.08.2025				

Stadt Augsburg	Stadt Augsburg, Hofstr. 1 und Hofstr. 2	1. 1001 1001	1001 1001
1001 1001	1001 1001	1001 1001	1001 1001

Staatstheater Augsburg	Hofstr. 1 und Hofstr. 2	1. 1001 1001	1001 1001
1001 1001	1001 1001	1001 1001	1001 1001

