



Pfahlliste											
Pfahlbewehrung siehe gesonderte Pfahlbewehrungsliste											
Schnitt	Pfahl-Nr. bewehrt	Pfahl-Nr. unbewehrt	Pfahl - e [m]	OK Pfahl [m Ü. NN]	UK Pfahl [m Ü. NN]	Länge Pfahl [m]	Leerböhrung OK [m Ü. NN]	Leerböhrung UK [m Ü. NN]	Länge Pfahl [m]	Beton	Stück
Schnitt 1A	1	9		0,88	+490,68	+481,48	9,20			C25/30	5
		2	8	0,88	+490,68	+481,48	9,20			C20/25	4
Schnitt 1B	11	17		0,508	+490,68	+480,83	9,85			C25/30	4
		10	18	0,508	+490,68	+480,83	9,85			C20/25	5
Schnitt 1C	19	37		0,88	+490,68	+481,48	9,20			C25/30	10
		20	38	0,88	+490,68	+481,48	9,20			C20/25	10
Schnitt 2A	39	55		0,88	+490,40	+481,00	9,40			C25/30	9
		40	54	0,88	+490,40	+481,00	9,40			C20/25	8
Schnitt 2B	59	93		0,61	+490,40	+481,50	8,90			C25/30	10
			89	-	0,61	+490,40	+481,50	8,90		C20/25	1
			56	-	0,88	+490,40	+481,50	8,90		C20/25	1
			57	96	0,61	+490,40	+481,50	8,90		C20/25	29
Schnitt 3	97	127		0,88	+490,68	+474,33	16,35			C25/30	16
			98	126	0,88	+490,68	+474,33	16,35		C20/25	15
Vorverbau - lang	128	186		0,305	+491,65	+485,00	6,65			C25/30	59
			187	214	0,305	+491,65	+486,30	5,35		C25/30	28
Schnitt 4	215	entfällt									
			217	233	0,88	+490,53	+480,48	10,05		C25/30	9
			216	232	0,88	+490,53	+480,48	10,05		C20/25	8
			W4-1		0,45	+490,53	+484,45	6,08		C25/30	
Schnitt 4B	237	249		0,61	+491,60	+482,00	9,60			C25/30	5
			234	0,88	+491,60	+482,00	9,60			C20/25	1
			252	0,88	+491,60	+482,00	9,60			C20/25	1
			235	251	0,61	+491,60	+482,00	9,60		C20/25	9
Spr.-Betonausf.		W4b-1		0,45	+491,60	+484,45	7,15			C25/30	
Schnitt 5	254	270		0,88	+484,90	+473,85	11,05			C25/30	9
			255	269	0,88	+484,90	+473,85	11,05		C20/25	8
Spr.-Betonausf.		W5-1	W5-2	0,20	+484,45	+477,85	6,60			C25/30	
Schnitt 6	271	277		0,88	+490,00	+473,85	16,15			C25/30	4
			272	276	0,88	+490,00	+473,85	16,15		C20/25	3
Schnitt 7A	279	281		0,75	+490,00	+474,35	15,65			C25/30	2
			278	282	0,75	+490,00	+474,35	15,65		C20/25	3
Schnitt 7B	283	299		0,75	+491,00	+472,90	18,10			C25/30	3
			284	298	0,75	+491,00	+472,90	18,10		C20/25	3
			288	296	0,75	+486,50	+472,90	13,60	+491,00	+486,50	4,50
			287	297	0,75	+491,00	+472,90	18,10		C25/30	6
Schnitt 7C	301	315		0,75	+491,00	+472,90	18,10			C25/30	8
			300	316	0,75	+491,00	+472,90	18,10		C20/25	9
Schnitt 8A	317	327		0,75	+489,80	+474,35	15,45			C25/30	6
			318	326	0,75	+489,80	+474,35	15,45		C20/25	5
	536	548		0,75	+489,80	+474,35	15,45			C25/30	7
			535	547	0,75	+489,80	+474,35	15,45		C20/25	7
Schnitt 8C	552	564		0,75	+490,45	+474,35	16,10			C25/30	4
			549	563	+490,45	+474,35	16,10			C20/25	12
Schnitt 8B	568	576		0,75	+490,45	+481,35	9,10			C25/30	3
			566	578	0,75	+490,45	+481,35	9,10		C20/25	10
			579	0,88	+490,45	+481,35	9,10			C20/25	1
			565	565	0,75	+490,45	+477,85	12,60		C20/25	1
Schnitt 9	328	352		0,88	+490,80	+480,35	10,45			C25/30	13
			329	353	0,88	+490,80	+480,35	10,45		C20/25	13
Schnitt 9A	354	366		0,88	+491,30	+480,35	10,95			C25/30	7
			355	365	0,88	+491,30	+480,35	10,95		C20/25	6
Schnitt 10	368	378		0,88	+490,80	+480,35	10,45			C25/30	6
			380	380	0,88	+490,80	+473,35	17,45		C25/30	1
			367	367	0,88	+491,30	+480,35	10,95		C20/25	1
			367	379	0,88	+490,80	+480,35	10,45		C20/25	6
Schnitt 11	382	392		0,88	+489,50	+473,35	16,15			C25/30	6
			381	381	0,88	+489,50	+473,35	16,15		C20/25	1
			383	393	0,88	+489,50	+473,35	16,15		C20/25	6
Schnitt 12	394	414		0,88	+489,50	+473,35	16,15			C25/30	11
			395	415	0,88	+489,50	+473,35	16,15		C20/25	11
Schnitt 13A1	416	418		0,88	+489,50	+472,75	16,75			C25/30	2
			417		0,88	+489,50	+472,75	16,75		C20/25	1
	420	424		0,88	+489,50	+478,20	11,30			C25/30	3
			419	423	0,88	+489,50	+478,20	11,30		C20/25	3
	426	428		0,88	+489,50	+477,25	12,25			C25/30	2
			425	429	0,88	+489,50	+477,25	12,25		C20/25	3
Schnitt 13A2	430	442		0,88	+490,68	+477,23	13,45			C25/30	7
			431	441	0,88	+490,68	+477,23	13,45		C20/25	6
Schnitt 13B	444	460		0,88	+490,68	+479,98	10,70			C25/30	9
			443	461	0,88	+490,68	+479,98	10,70		C20/25	10
Schnitt 13C	462	470		0,88	+492,95	+480,00	12,95			C25/30	5
			463	469	0,88	+492,95	+480,00	12,95		C20/25	4
Schnitt 14	472	494		0,88	+492,95	+481,00	11,95			C25/30	12
			471	495	0,88	+492,95	+481,00	11,95		C20/25	13
Schnitt 15	496	502		0,75	+484,40	+473,90	10,50			C25/30	7
			W15-1	W15-8	0,20	+484,40	+477,85	6,55		C20/25	
Schnitt 15B	503	515		0,88	+484,40	+473,90	10,50			C25/30	4
			504	515	0,88	+484,40	+473,90	10,50		C20/25	9
Spr.-Betonausf.		W15b-1	W15b-1	0,20	+484,40	+477,85	6,55			C25/30	
Schnitt 16	517	530		0,75	+484,40	+474,25	10,15			C25/30	14
			W16-1	W16-14	0,18	+484,40	+477,85	6,55		C25/30	
Schnitt 21	531	534		0,88	+490,00	+479,40	10,60			C25/30	4
Pfähle Fassadens.	S1	S8		0,305	+490,00	+480,11	9,90	unter 2°		C25/30	8

Schnitt	Pfahl-Nr.	Neigung Bohrpfahl		
		Vertikal zur Bohrachse		
		gegen den Uhrzeigersinn		
7A	278	1°		
7A	279	1°		
7A	280	1°		
7A	281	1°		
7A	282	1°		
7B	283	1°		
7B	284	1°		
7B	285	1°		
7B	286	1°		
7B	287	1°		
7B	288	1°		
7B	289	1°		
7B	290	1°		
7B	291	1°		
7B	292	1°		
7B	293	1°		
7B	294	1°		
7B	295	1°		
7B	296	1°		
7B	297	1°		
7B	298	1°		
7B	299	1°		
7C	300	1°		
7C	301	1°		
7C	302	1°		
7C	303	1°		
7C	304	1°		
7C	305	1°		
7C	306	1°		
7C	307	1°		
7C	308	1°		
7C	309	1°		
7C	310	1°		
7C	311	1°		
7C	312	1°		
7C	313	0°		
7C	314	0°		
7C	315	0°		
7C	316	0°		

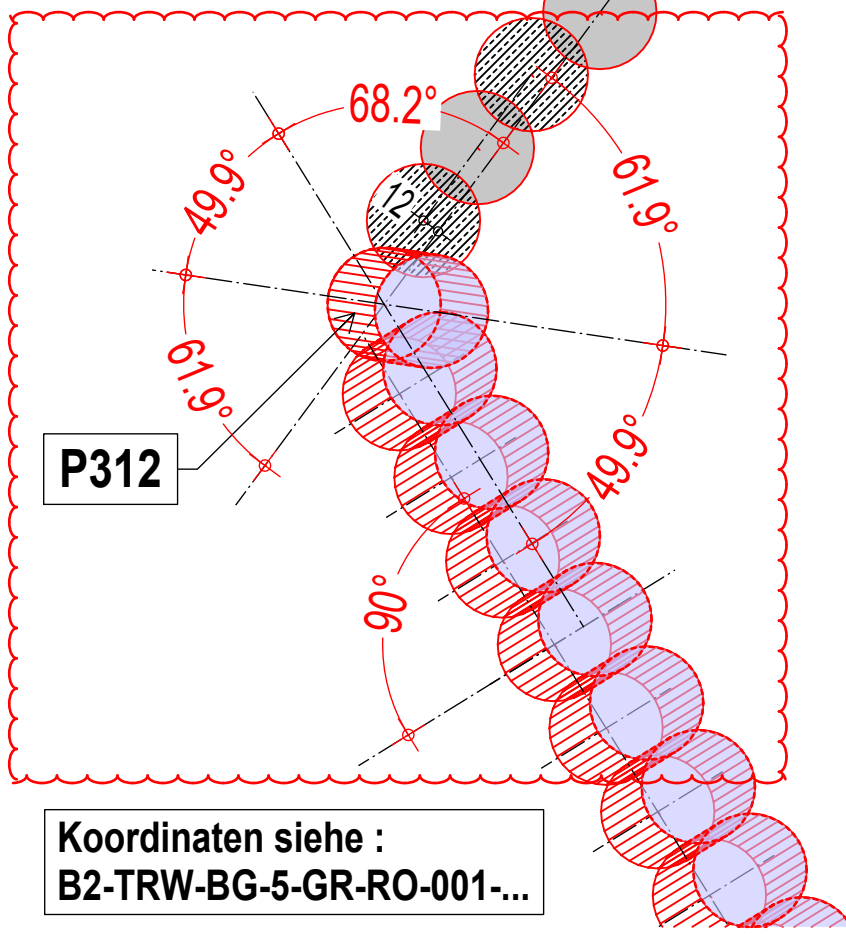


Koordinaten siehe :
B2-TRW-BG-S-GR-RO-001...

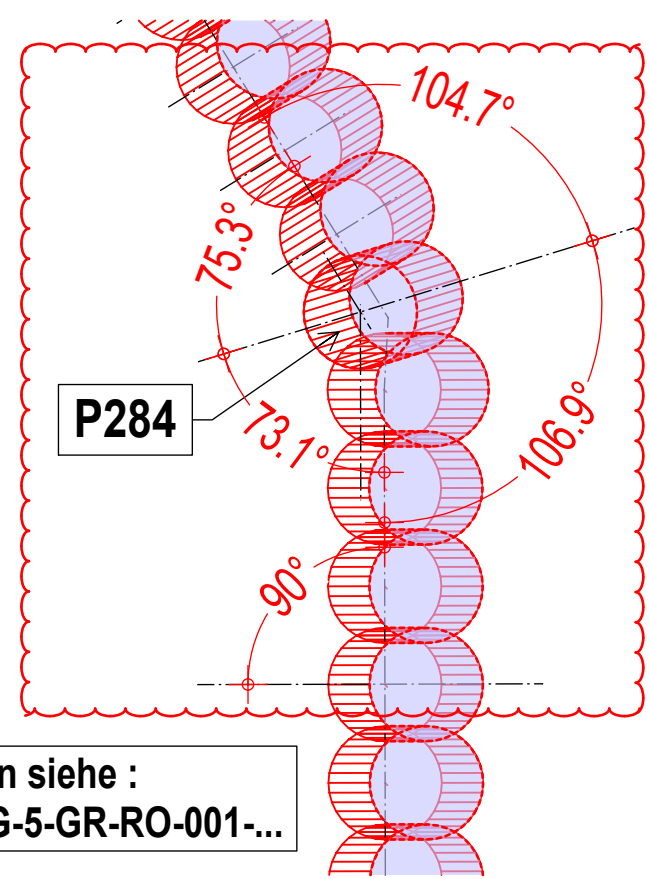

Koordinaten siehe :
B2-TRW-BG-S-GR-RO-001...

SCHNITT 20 M=1:100

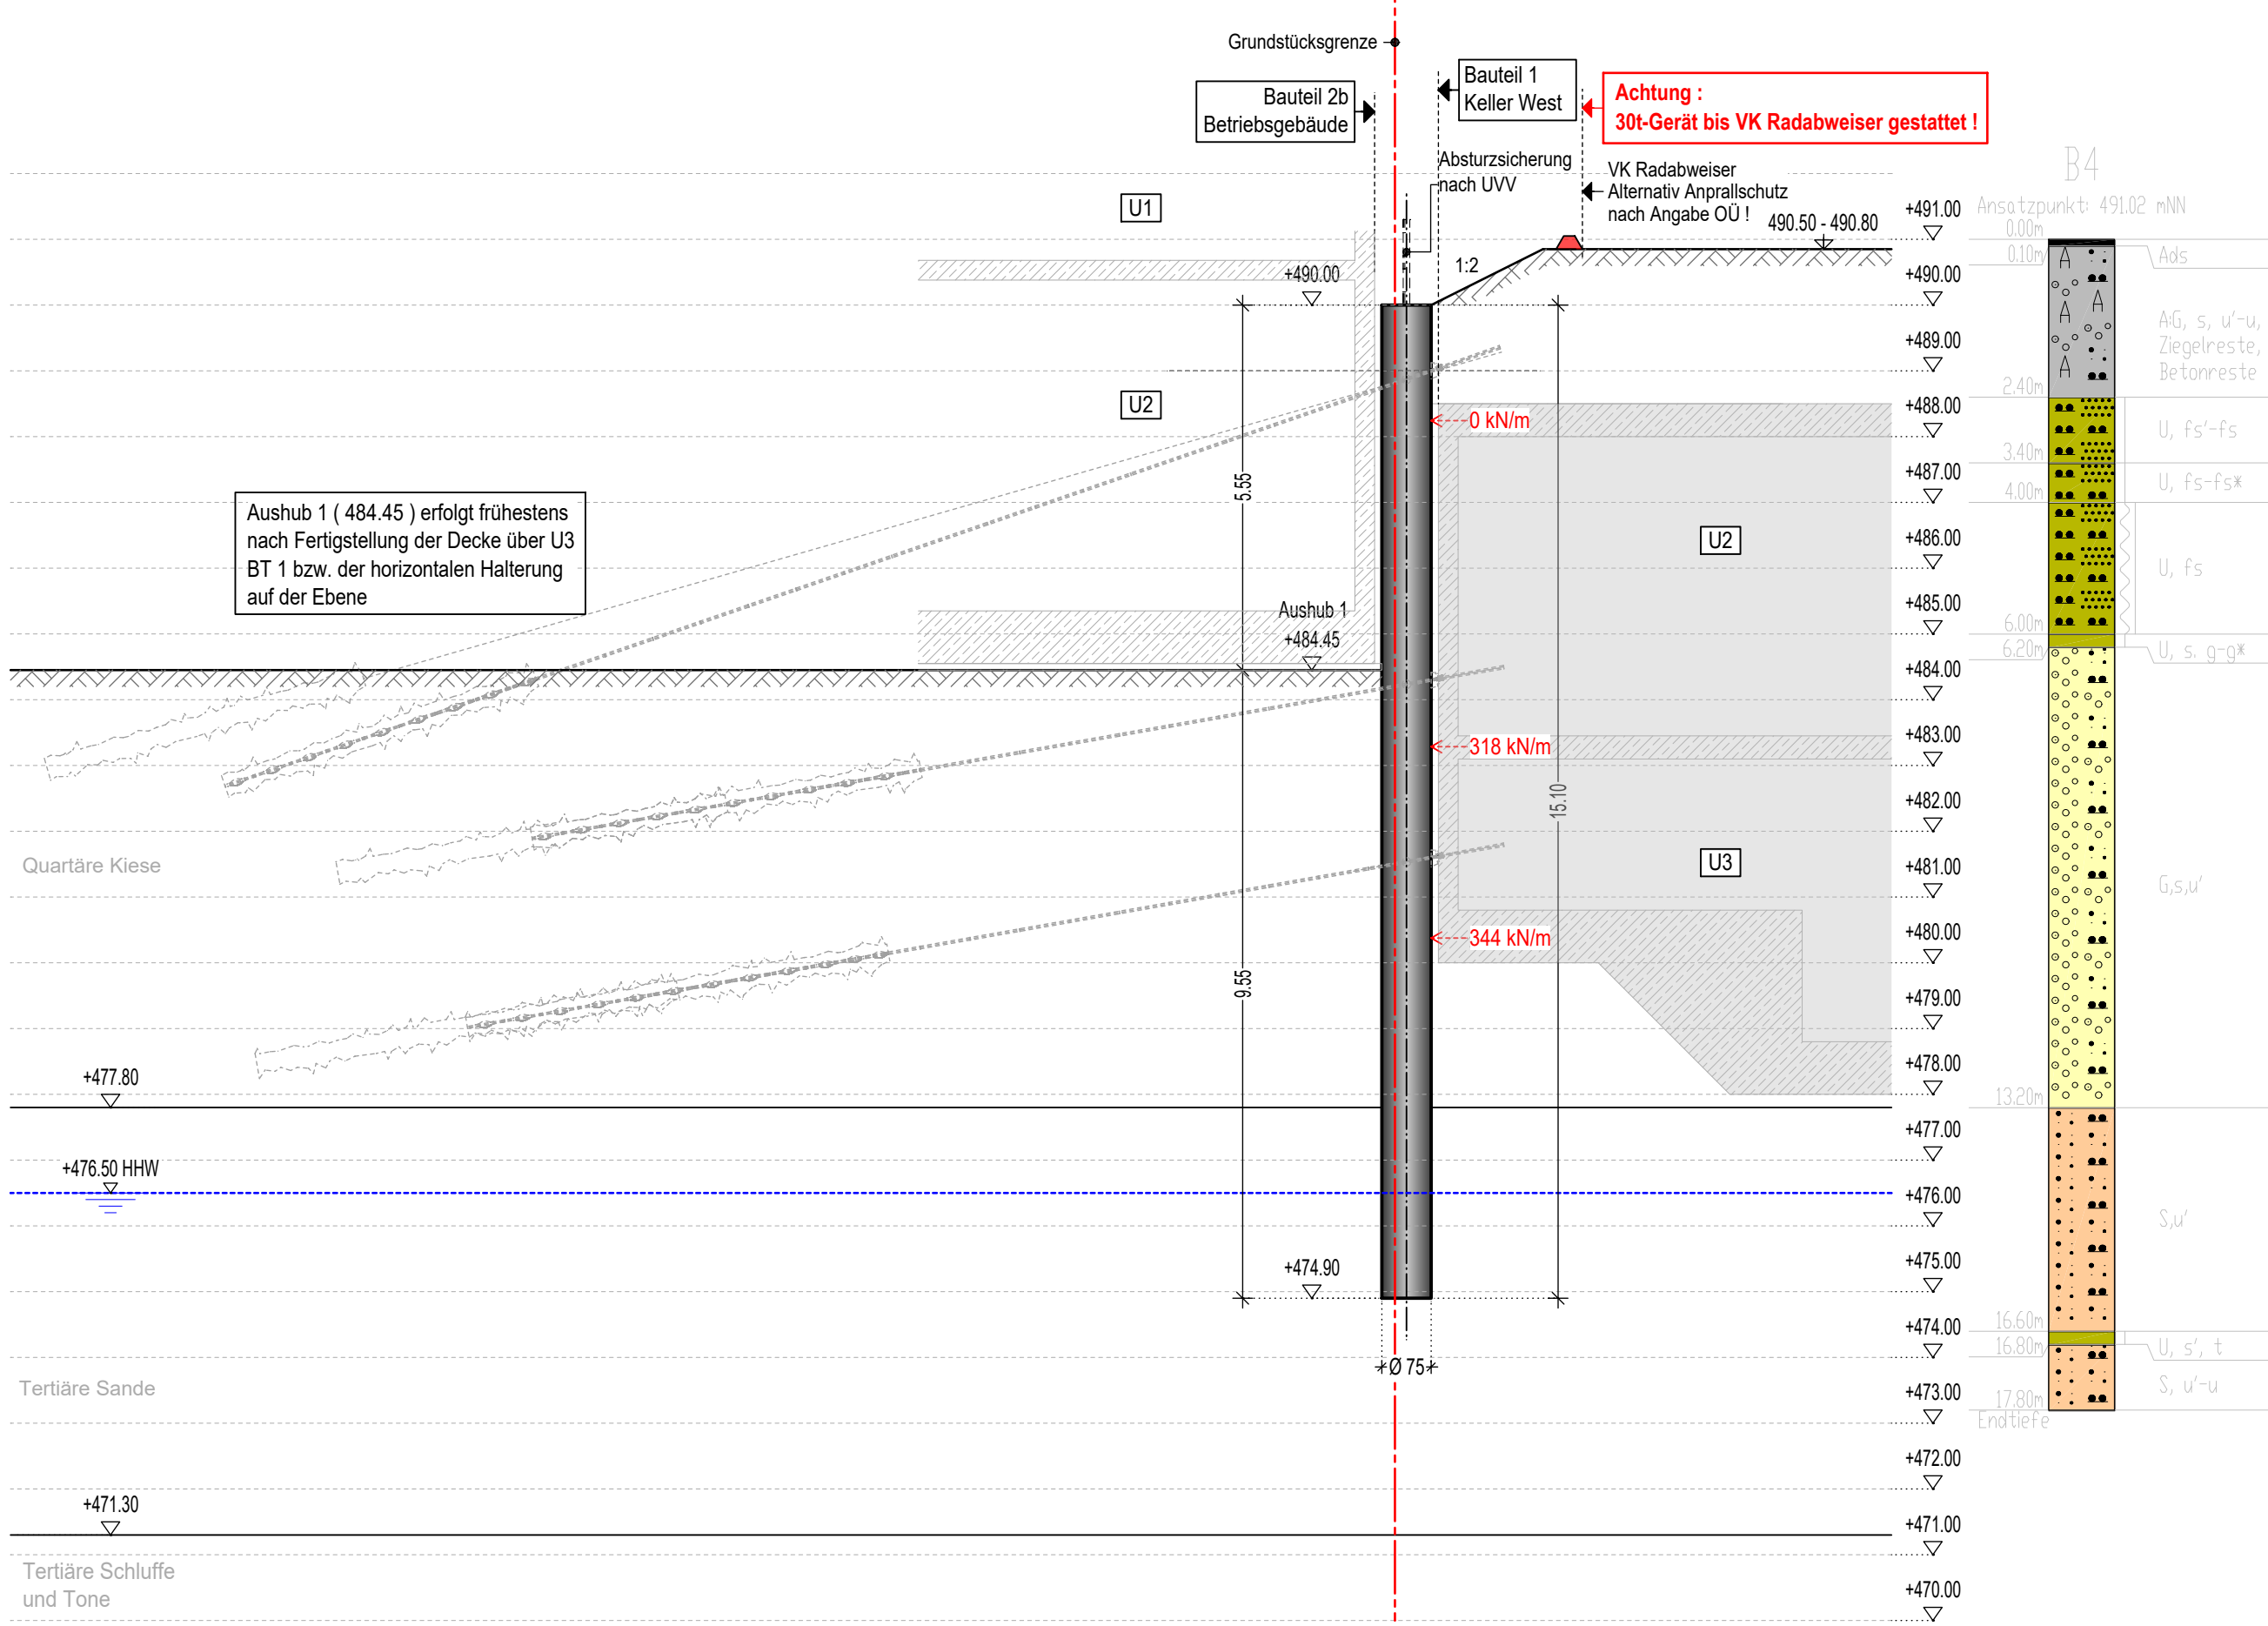

SCHNITT 20

System:
Bohrpfähle:
Überschnittene Bohrpf