


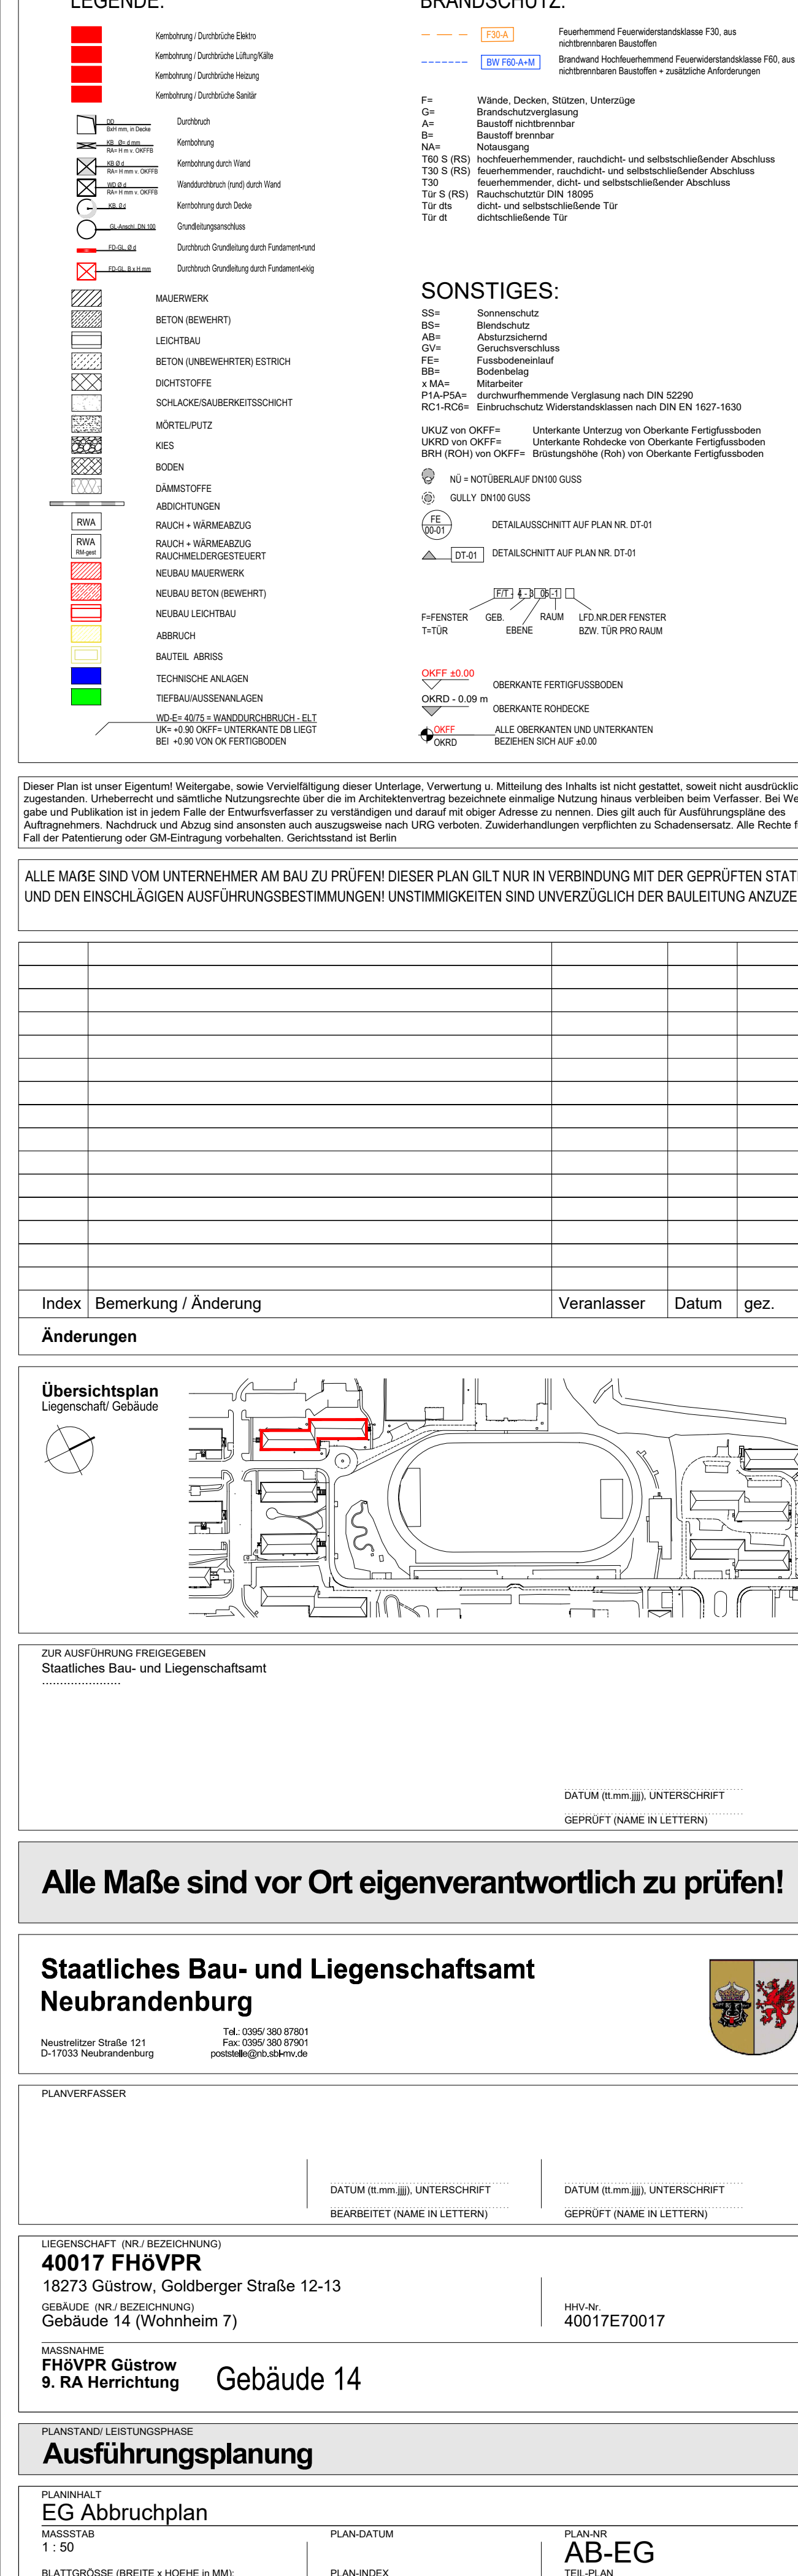

PLAN-DATUM	PLAN-NR.
PLAN-INDEX	AB-EG
	TREUPLAN