


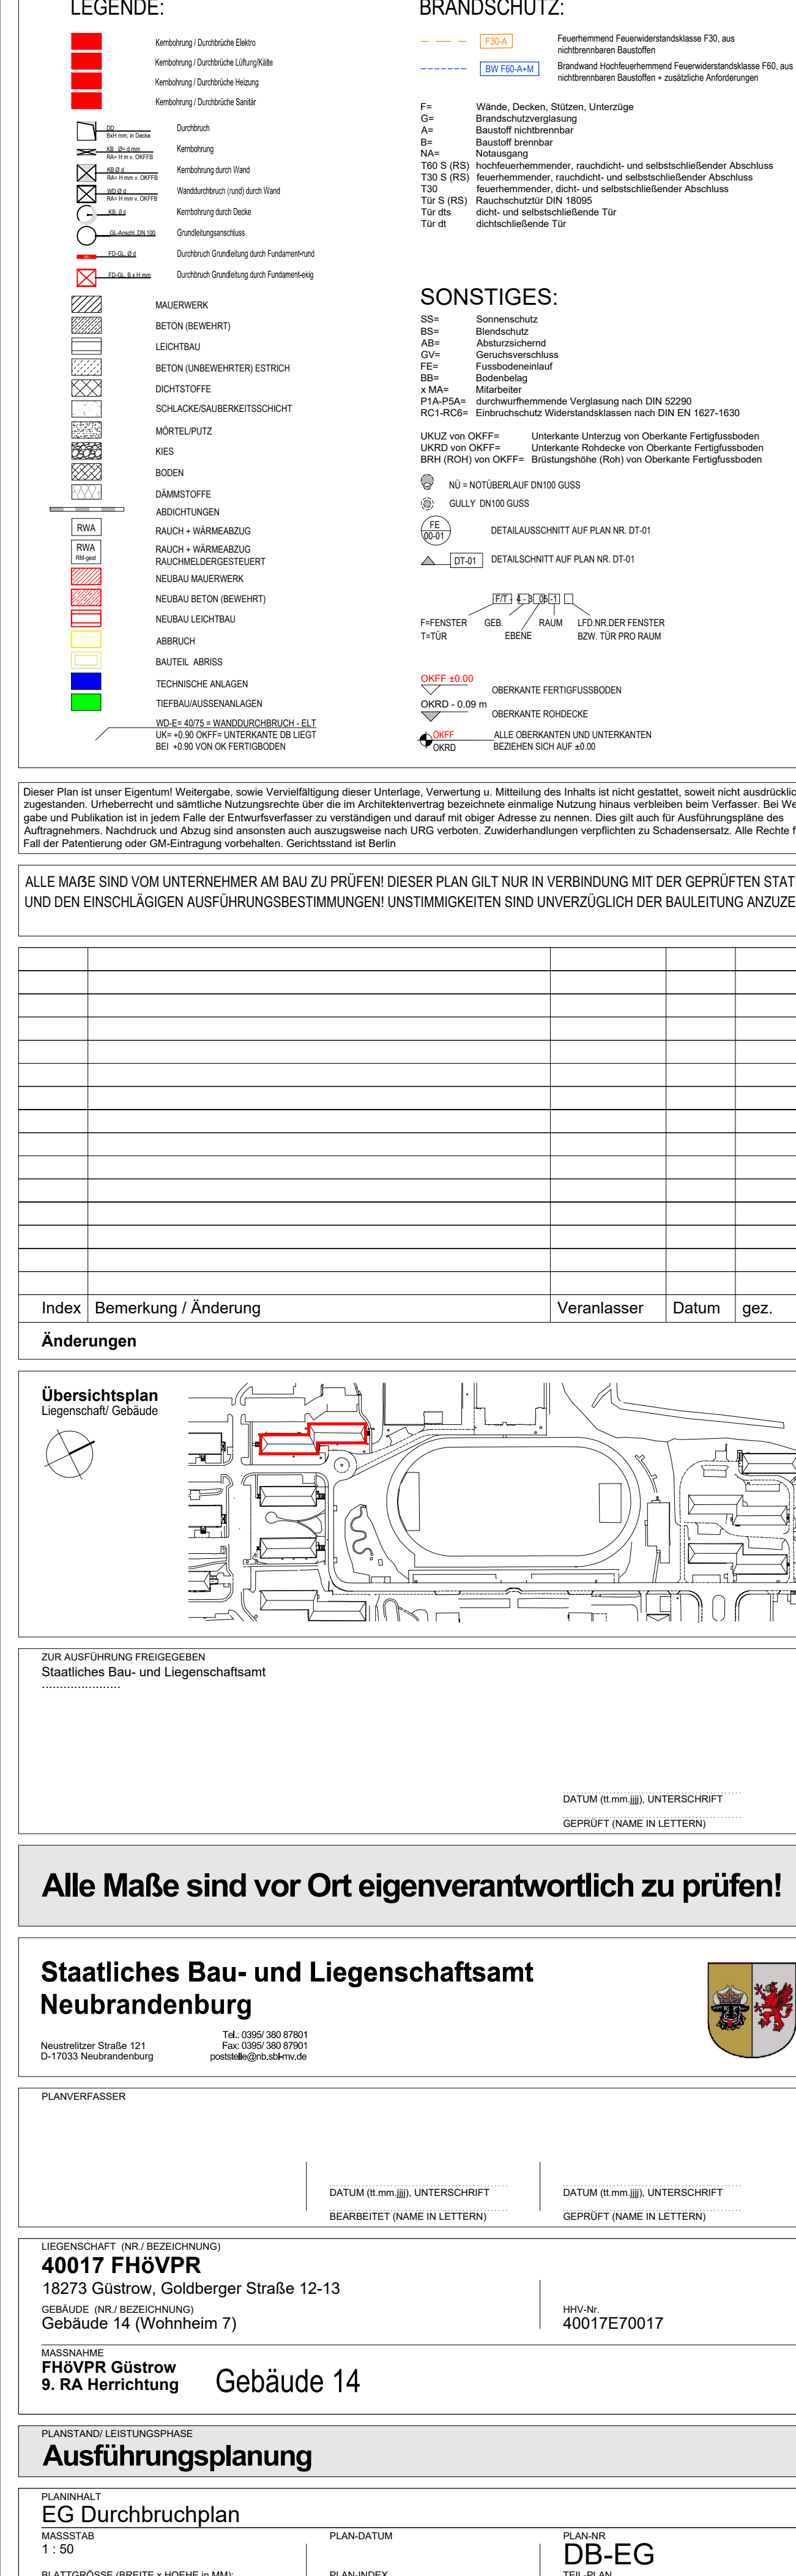

PLAN-DATUM	PLAN-NR.
PLAN-INDEX	DB-EG
	TEIL-PLAN