
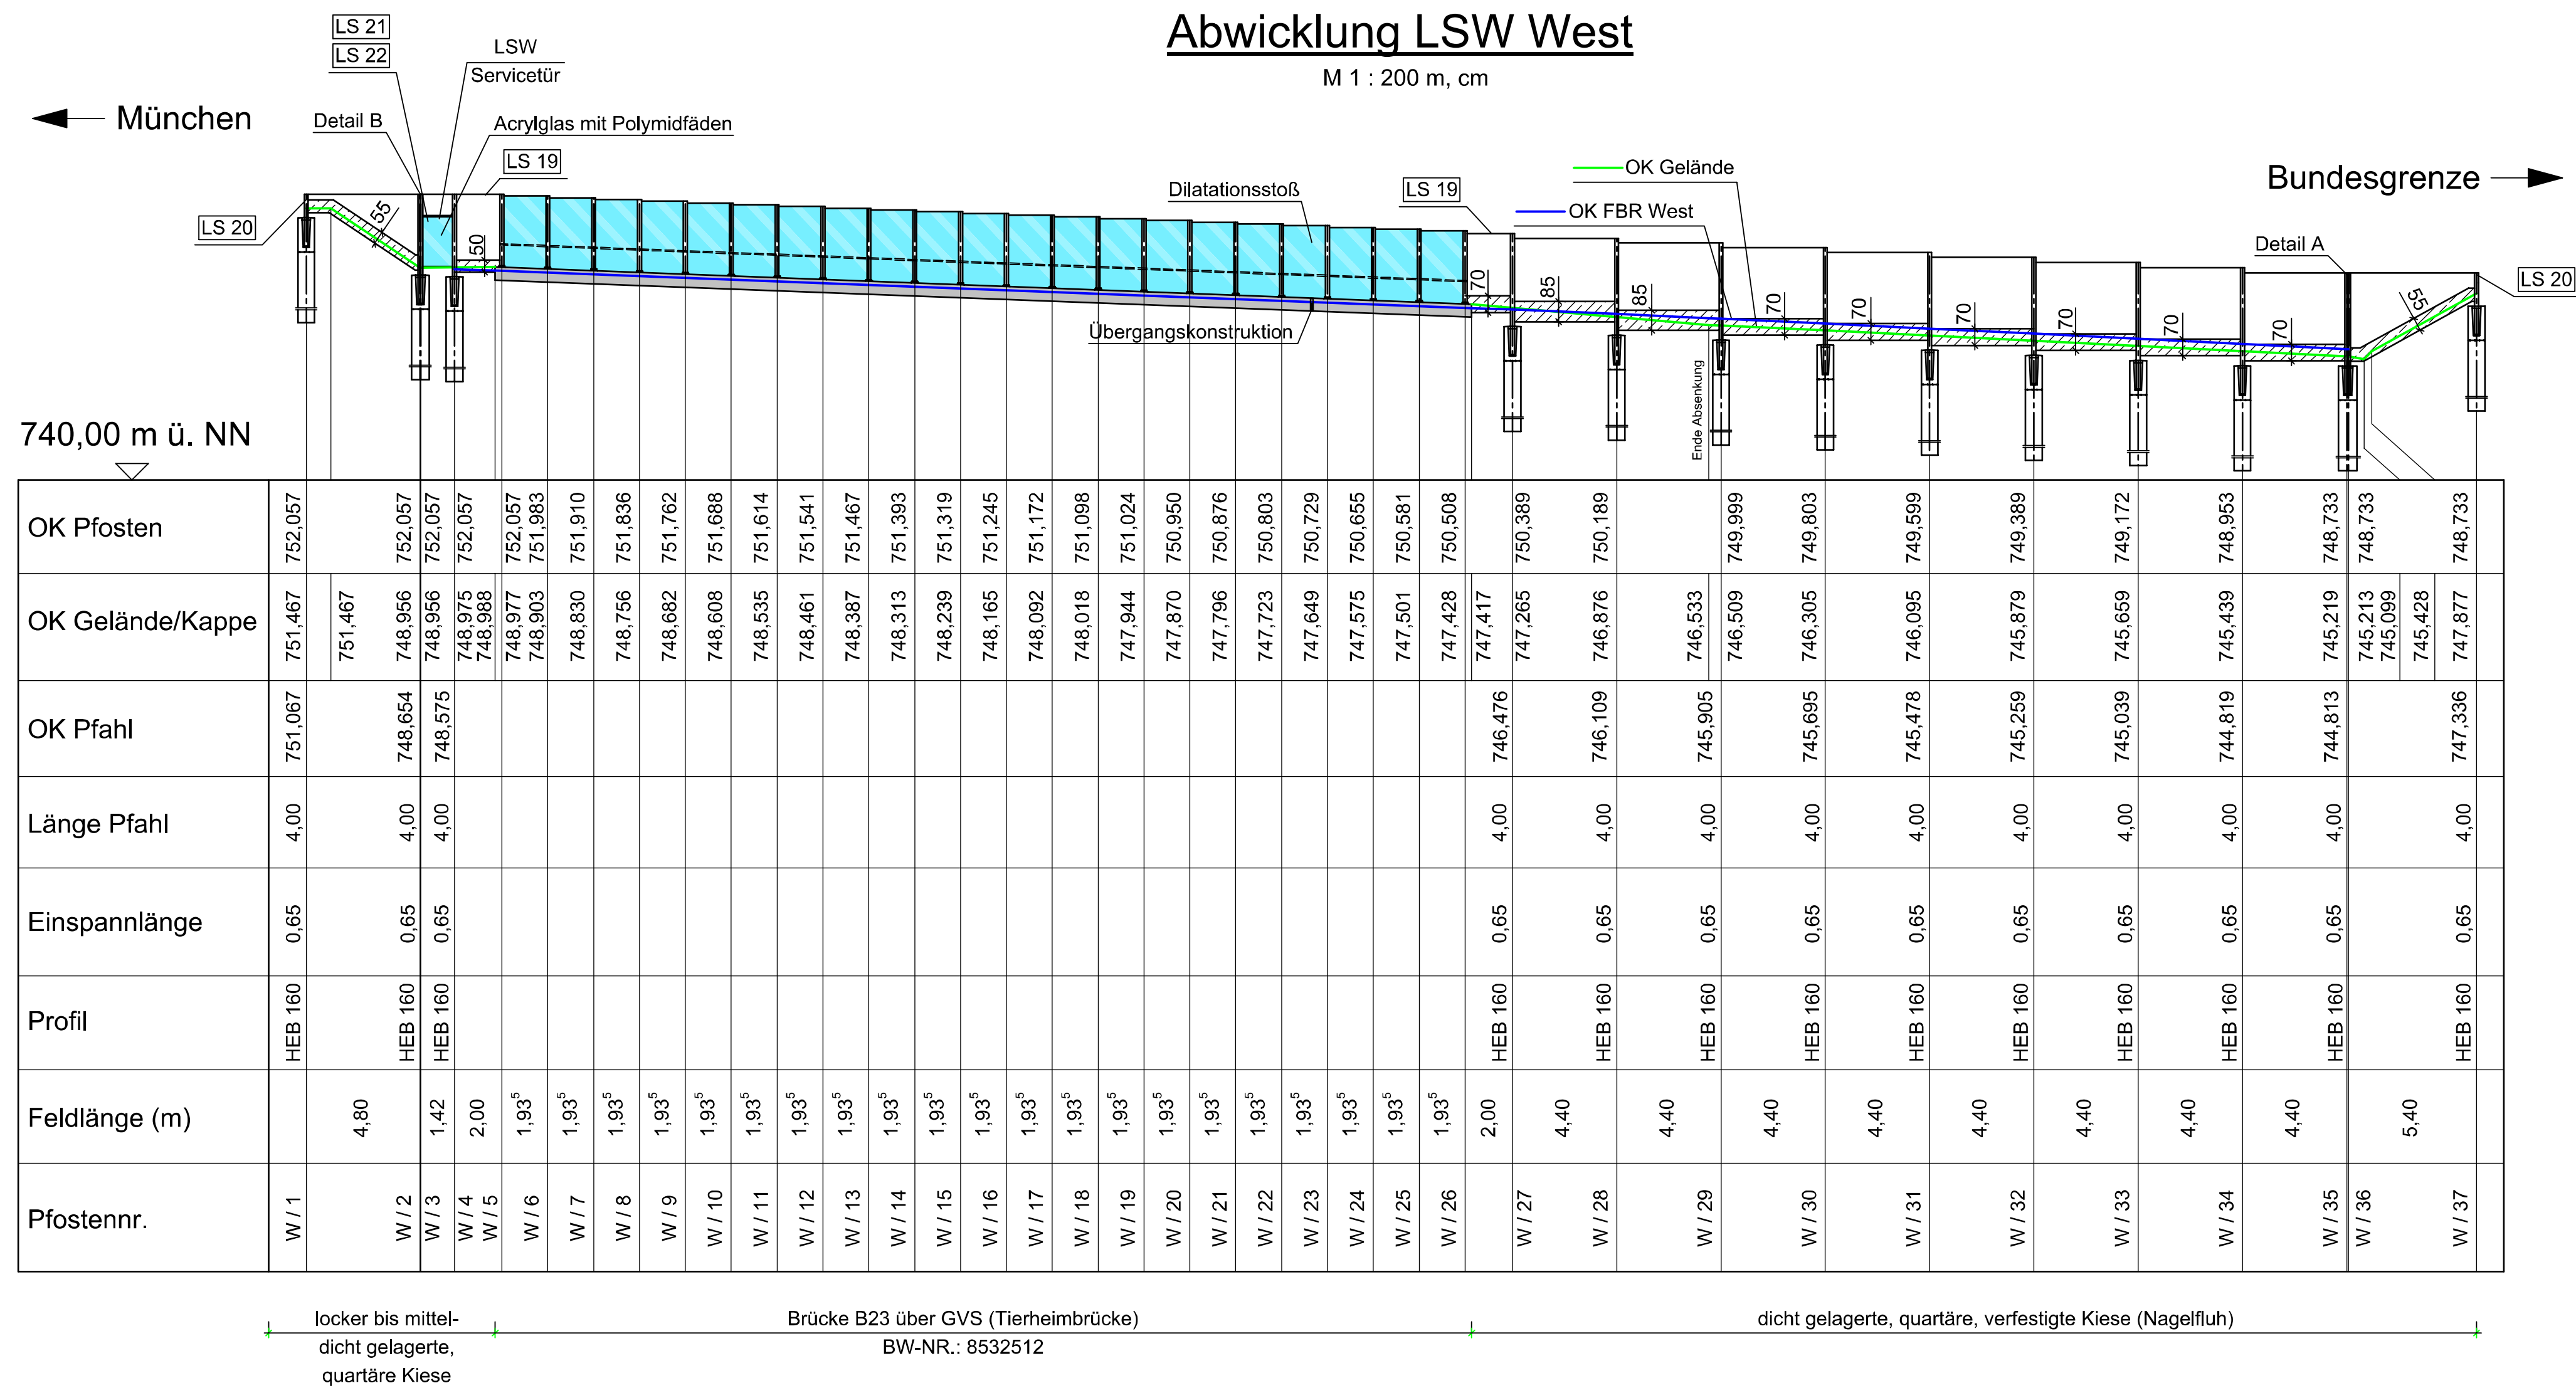



## Abwicklung LSW Ost

M 1 : 200 m, cm

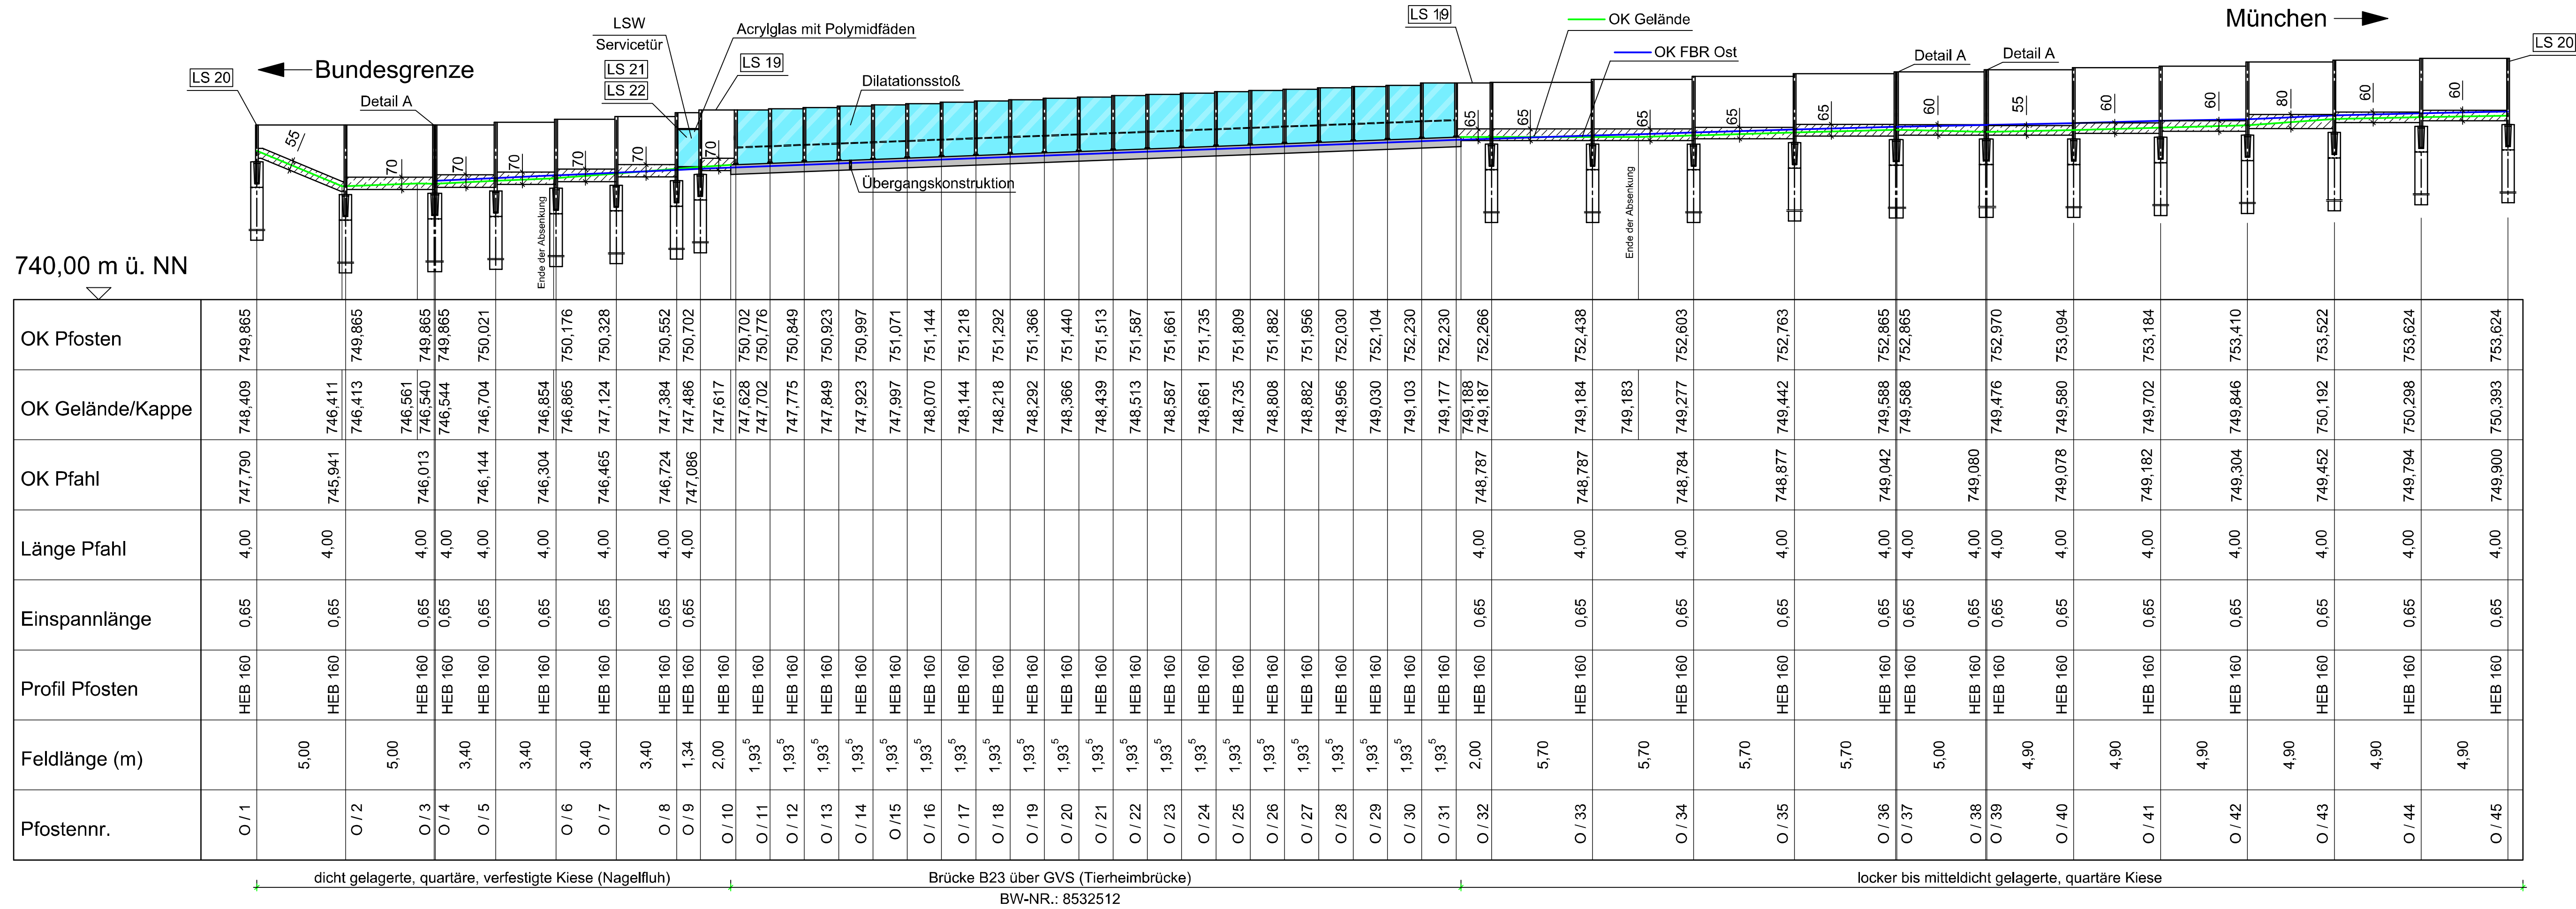


## Regeldetail Befestigung Acrylglas

M = 1 : 5 mm

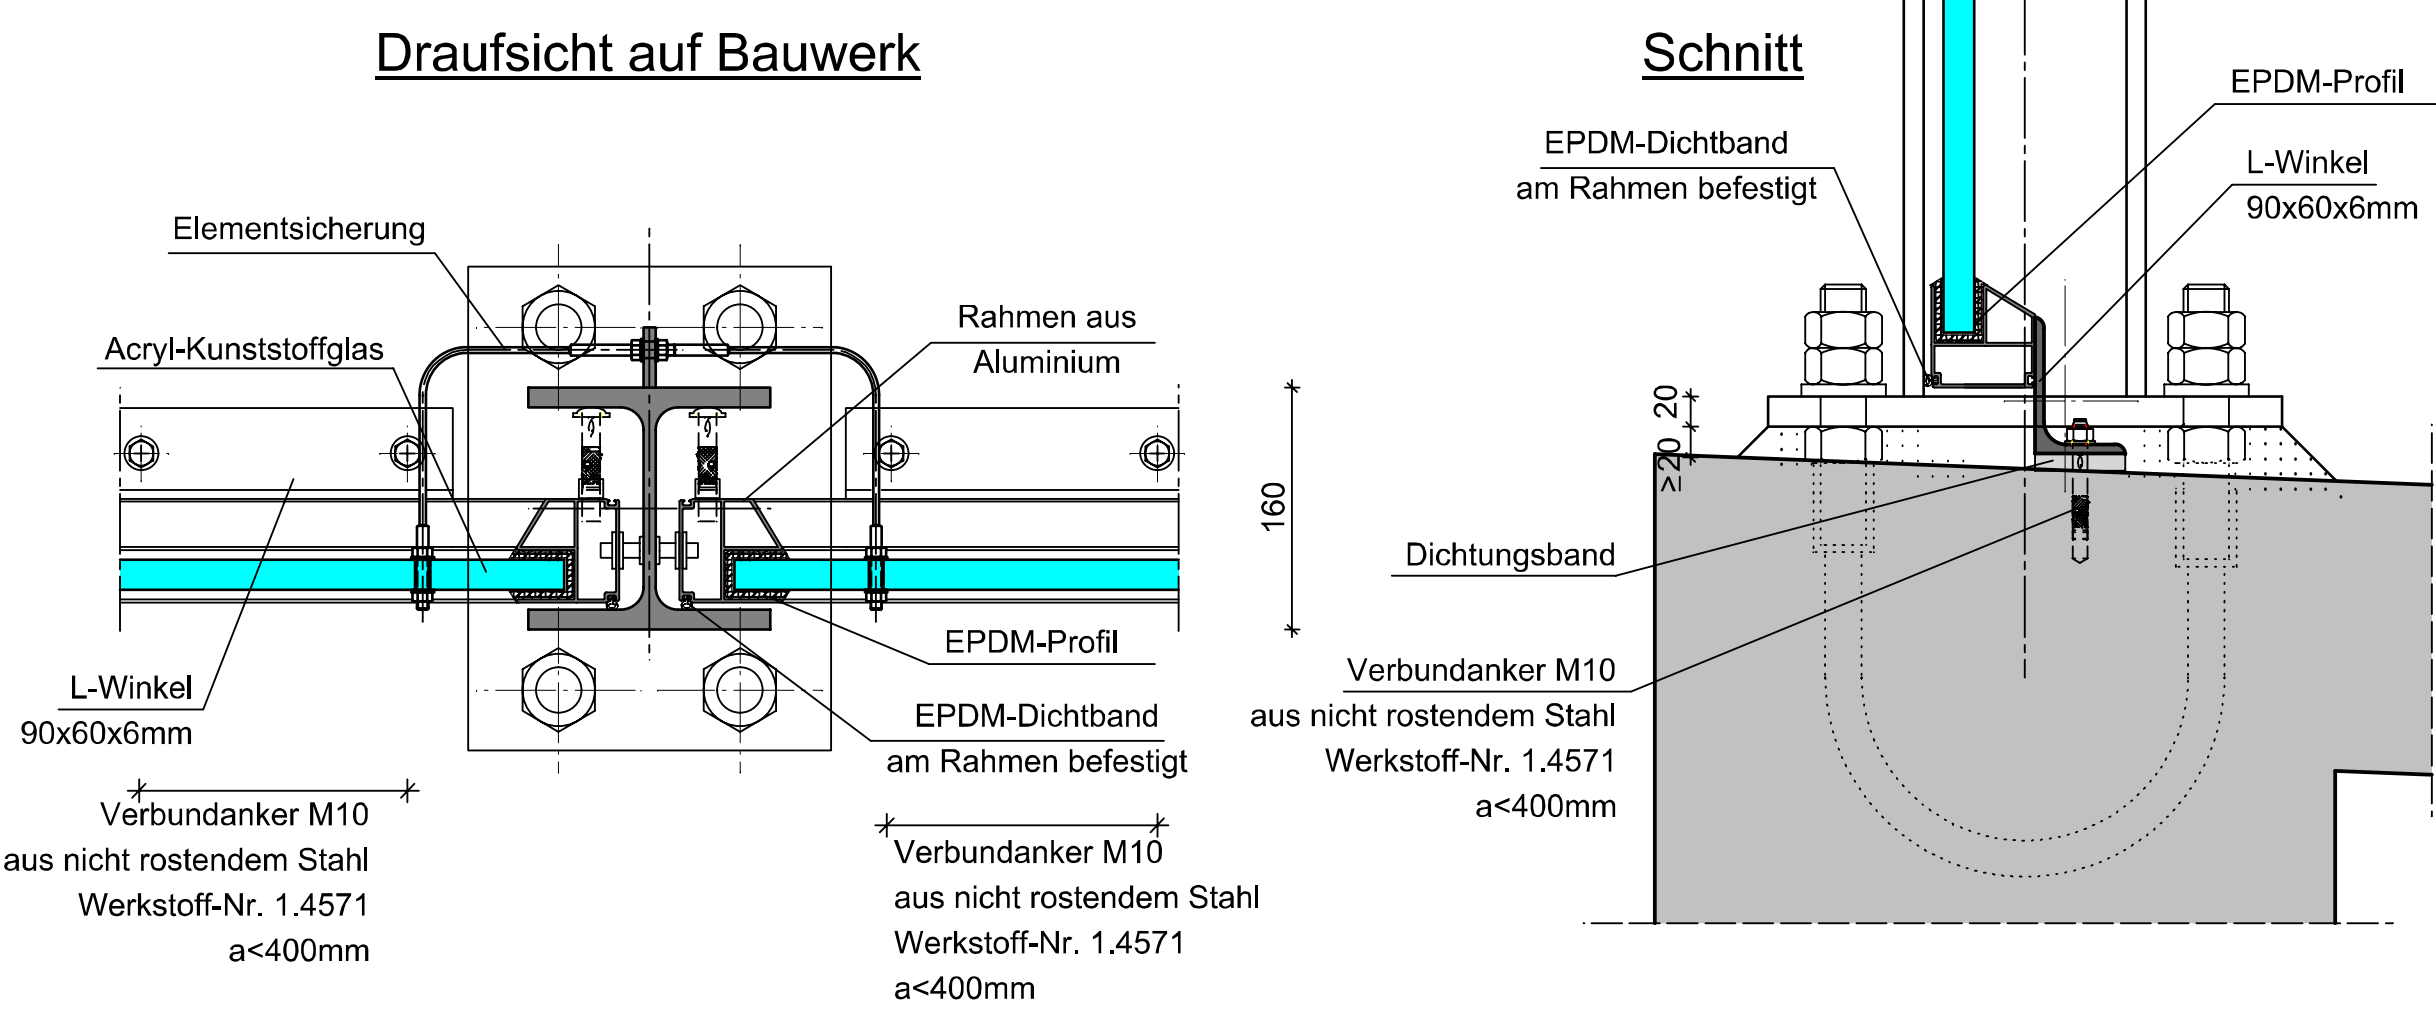

## Detail Befestigung Acrylglas am Dilatationsstoß

M = 1 : 5 mm

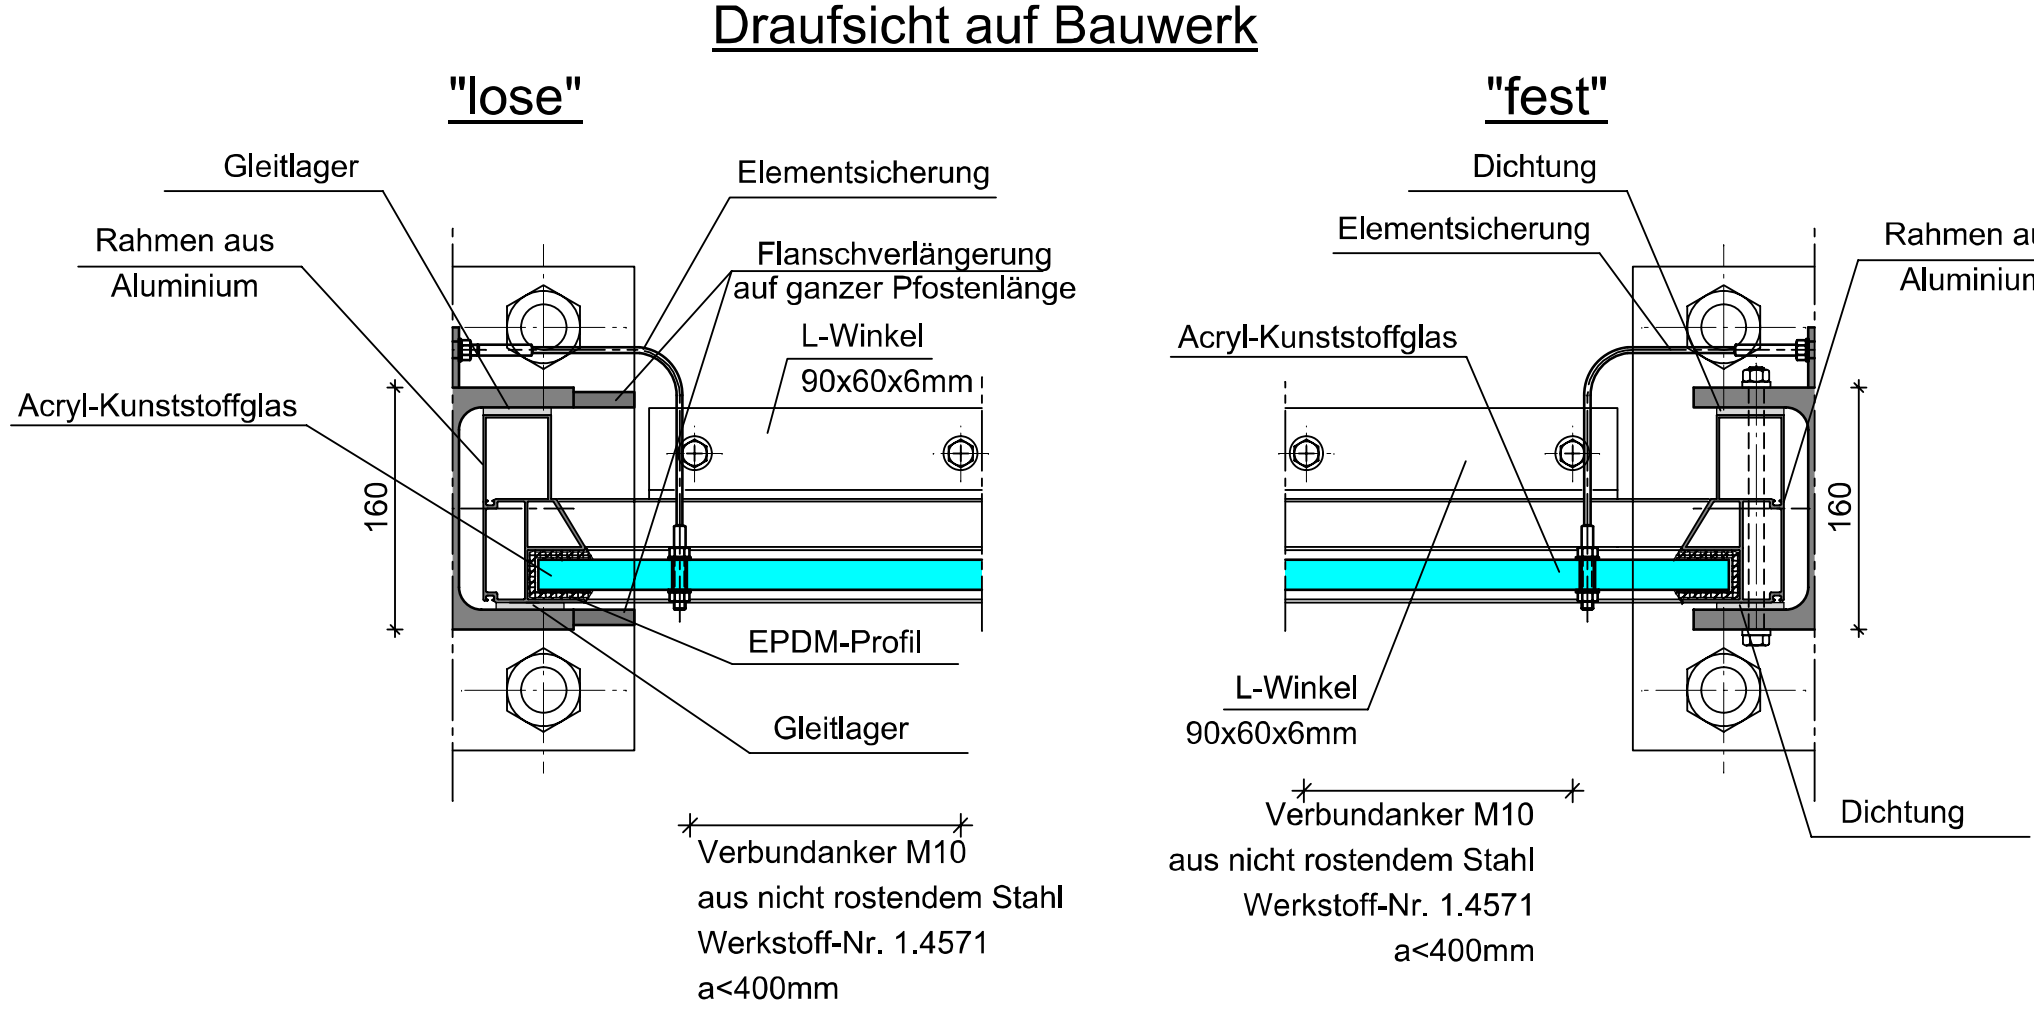


## Detail Abschlussprofil

## Übergangs-konstruktion

M = 1 : 5 mm

Draufsicht

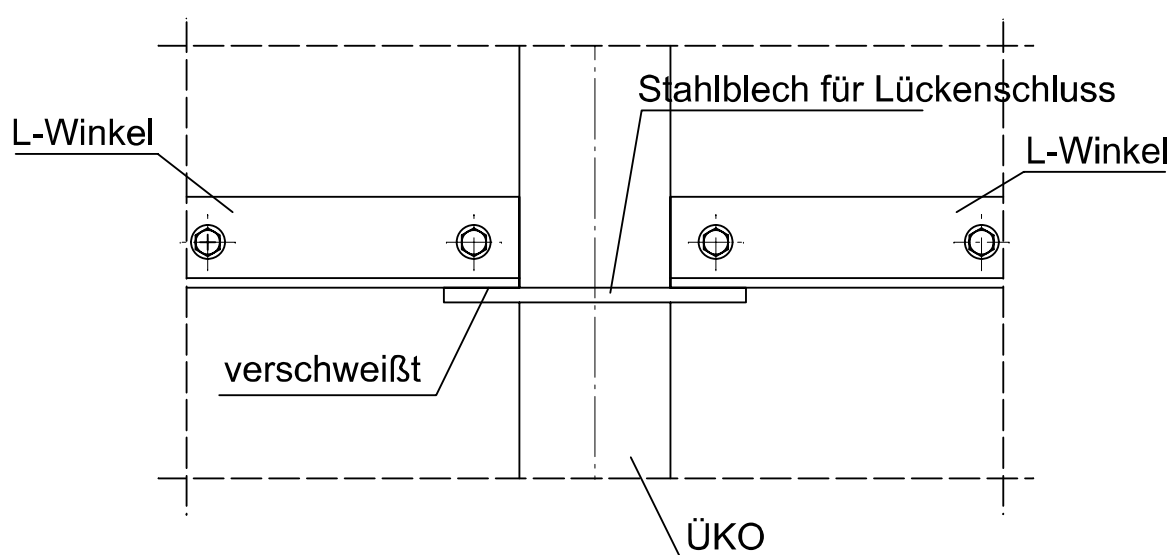

## Koordinaten Pfohlen LSW

| Pfohlen | Koordinaten Pfohlen LSW-Ost |             |
|---------|-----------------------------|-------------|
|         | Rechts                      | Hoch        |
| O / 1   | 4429216,752                 | 5261541,128 |
| O / 2   | 4429215,396                 | 5261545,941 |
| O / 3   | 4429214,041                 | 5261550,753 |
| O / 4   | 4429214,049                 | 5261550,822 |
| O / 5   | 4429215,711                 | 5261553,787 |
| O / 6   | 4429217,373                 | 5261556,753 |
| O / 7   | 4429219,036                 | 5261559,719 |
| O / 8   | 4429220,698                 | 5261562,685 |
| O / 9   | 4429221,353                 | 5261563,854 |
| O / 10  | 4429222,331                 | 5261565,599 |
| O / 11  | 4429223,277                 | 4429223,277 |
| O / 12  | 4429224,223                 | 5261568,975 |
| O / 13  | 4429225,169                 | 5261570,663 |
| O / 14  | 4429226,115                 | 5261572,351 |
| O / 15  | 4429227,061                 | 5261574,039 |
| O / 16  | 4429228,007                 | 5261575,727 |
| O / 17  | 4429228,953                 | 5261577,415 |
| O / 18  | 4429229,899                 | 5261579,103 |
| O / 19  | 4429230,845                 | 5261580,790 |
| O / 20  | 4429231,792                 | 5261582,478 |
| O / 21  | 4429232,738                 | 5261584,166 |
| O / 22  | 4429233,684                 | 5261585,854 |
| O / 23  | 4429234,630                 | 5261587,542 |
| O / 24  | 4429235,576                 | 5261589,230 |
| O / 25  | 4429236,522                 | 5261590,918 |
| O / 26  | 4429237,468                 | 5261592,606 |
| O / 27  | 4429238,414                 | 5261594,294 |
| O / 28  | 4429239,360                 | 5261595,982 |
| O / 29  | 4429240,306                 | 5261597,670 |
| O / 30  | 4429241,252                 | 5261599,358 |
| O / 31  | 4429242,198                 | 5261601,046 |
| O / 32  | 4429243,144                 | 5261602,734 |
| O / 33  | 4429244,090                 | 5261604,422 |
| O / 34  | 4429245,036                 | 5261606,110 |
| O / 35  | 4429251,536                 | 5261617,708 |
| O / 36  | 4429254,323                 | 5261622,680 |
| O / 37  | 4429254,377                 | 5261622,722 |
| O / 38  | 4429259,190                 | 5261624,078 |
| O / 39  | 4429259,244                 | 5261624,120 |
| O / 40  | 4429261,640                 | 5261628,395 |
| O / 41  | 4429264,035                 | 5261632,669 |
| O / 42  | 4429266,431                 | 5261636,944 |
| O / 43  | 4429268,827                 | 5261641,218 |
| O / 44  | 4429271,222                 | 5261645,492 |
| O / 45  | 4429273,618                 | 5261649,767 |

| Plosten | Koordinaten Plosten LSW-West |             |
|---------|------------------------------|-------------|
|         | Rechts                       | Hoch        |
| W / 1   | 4429228,315                  | 5261612,991 |
| W / 2   | 4429231,459                  | 5261609,364 |
| W / 3   | 4429231,487                  | 5261609,342 |
| W / 4   | 4429232,725                  | 5261608,648 |
| W / 5   | 4429231,748                  | 5261606,903 |
| W / 6   | 4429230,802                  | 5261605,215 |
| W / 7   | 4429229,855                  | 5261603,527 |
| W / 8   | 4429228,909                  | 5261601,839 |
| W / 9   | 4429227,963                  | 5261600,151 |
| W / 10  | 4429227,017                  | 5261598,463 |
| W / 11  | 4429226,071                  | 5261596,775 |
| W / 12  | 4429225,125                  | 5261595,087 |
| W / 13  | 4429224,179                  | 5261593,400 |
| W / 14  | 4429223,233                  | 5261591,712 |
| W / 15  | 4429222,287                  | 5261590,024 |
| W / 16  | 4429221,341                  | 5261588,336 |
| W / 17  | 4429220,395                  | 5261586,648 |
| W / 18  | 4429219,449                  | 5261584,960 |
| W / 19  | 4429218,503                  | 5261583,272 |
| W / 20  | 4429217,557                  | 5261581,584 |
| W / 21  | 4429216,611                  | 5261579,896 |
| W / 22  | 4429215,665                  | 5261578,208 |
| W / 23  | 4429214,719                  | 5261576,520 |
| W / 24  | 4429213,773                  | 5261574,832 |
| W / 25  | 4429212,827                  | 5261573,144 |
| W / 26  | 4429211,880                  | 5261571,456 |
| W / 27  | 4429210,933                  | 5261569,768 |
| W / 28  | 4429208,751                  | 5261565,873 |
| W / 29  | 4429206,600                  | 5261562,035 |
| W / 30  | 4429204,449                  | 5261558,197 |
| W / 31  | 4429202,298                  | 5261554,358 |
| W / 32  | 4429200,146                  | 5261550,520 |
| W / 33  | 4429197,995                  | 5261546,682 |
| W / 34  | 4429195,844                  | 5261542,844 |
| W / 35  | 4429193,693                  | 5261539,005 |
| W / 36  | 4429193,639                  | 5261536,963 |
| W / 37  | 4429188,441                  | 5261537,499 |