

M1UHA

Ebene +14,96m

Ebene +11,22m

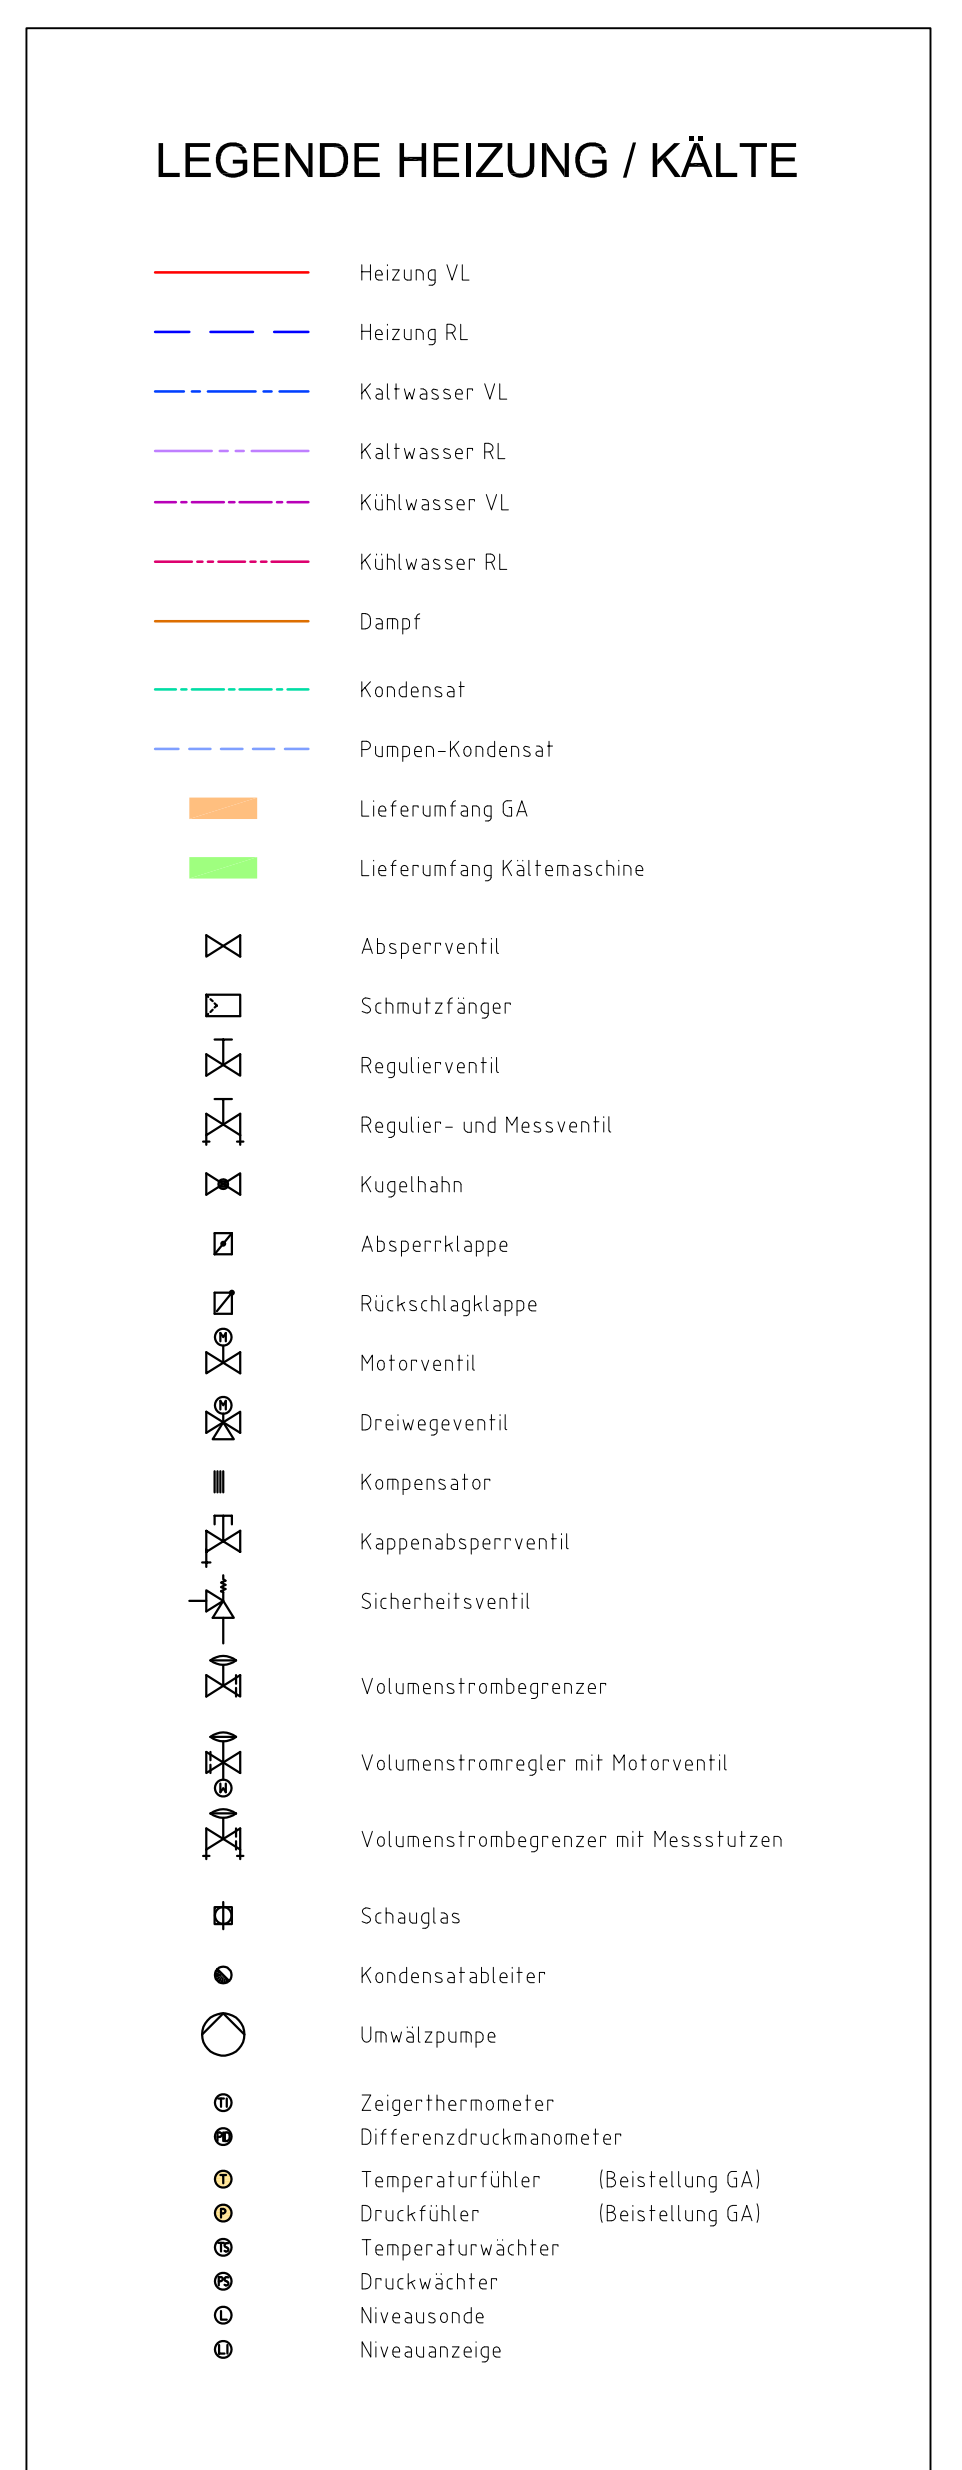
Ebene +7,48m

Ebene +6,3m

Ebene +4,375m

Ebene $\pm 0,00\text{m}$

Ebene -4,50m

[illegible]