

(Wiederverwendung der historischen Trennwände + Ergänzung in der Tiefe)
Fliesenplan, M 1:25










Annotations:

- +9.73^{ft} UK AHD
- +9.78 UK RD
- +9.77
- +8.15
- +6.98 OK FFB
- +9.32
- +8.29
- Trennwand historisch
- Ergänzung
- 1.31
- 2.24^{ft}
- 40
- 52
- 1.03
- 2.82^{ft}
- 1.55
- 2.64^{ft}
- 20
- 4.39^{ft}
- 79^{ft}
- 1.03
- 1.72^{ft}
- 1.20
- 2
- 37^{ft}
- 1.03
- 4.19^{ft}
- 1.63
- 20

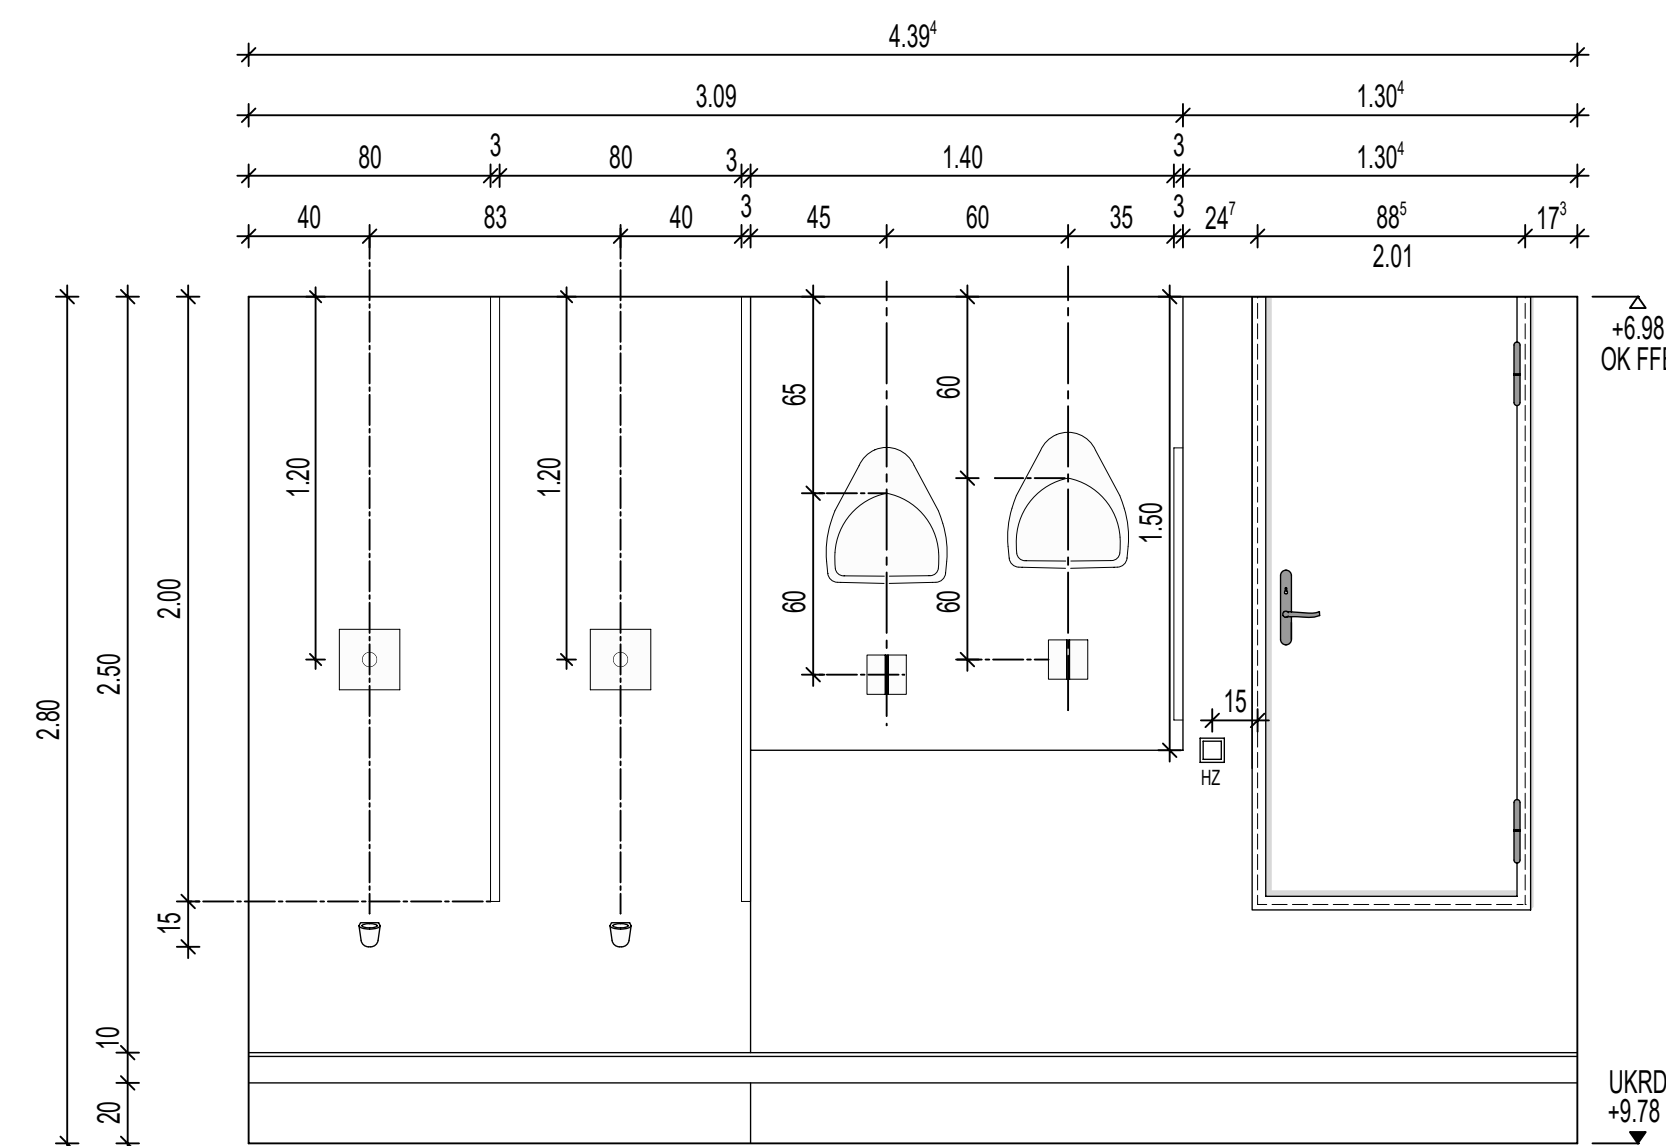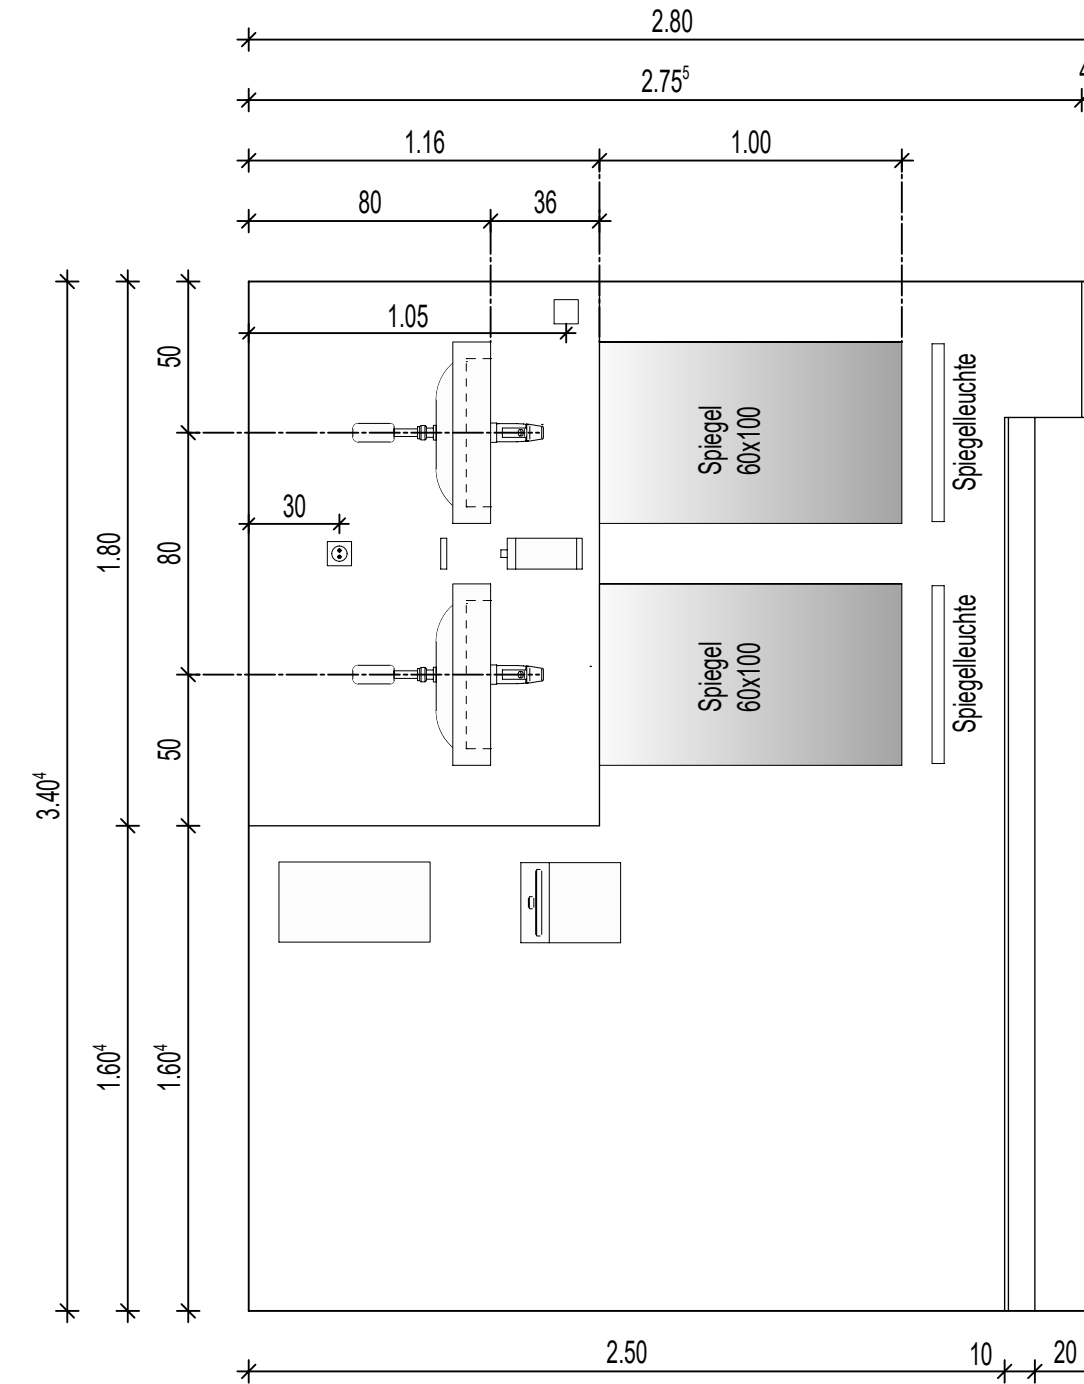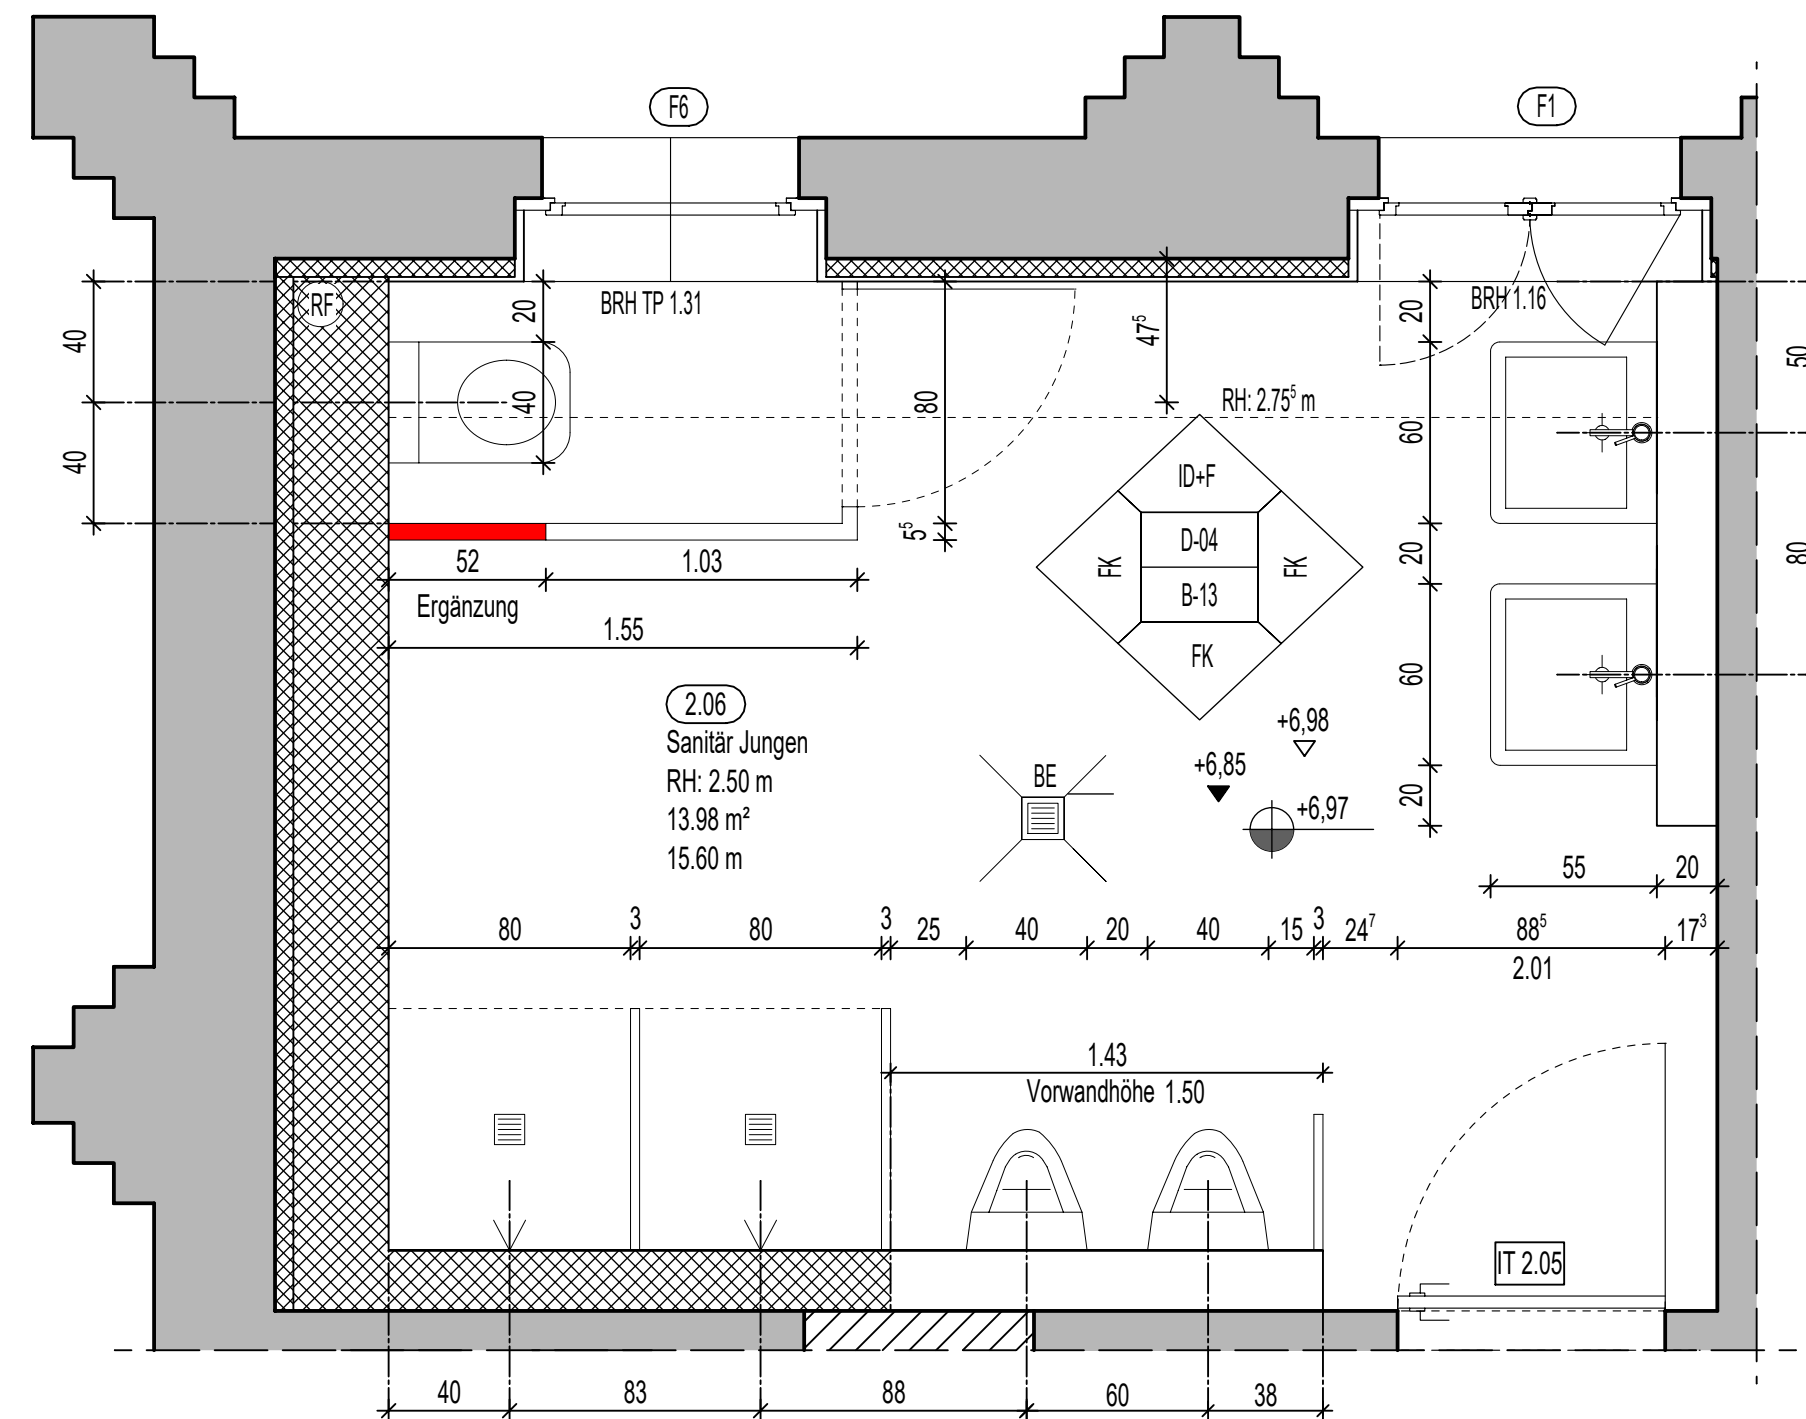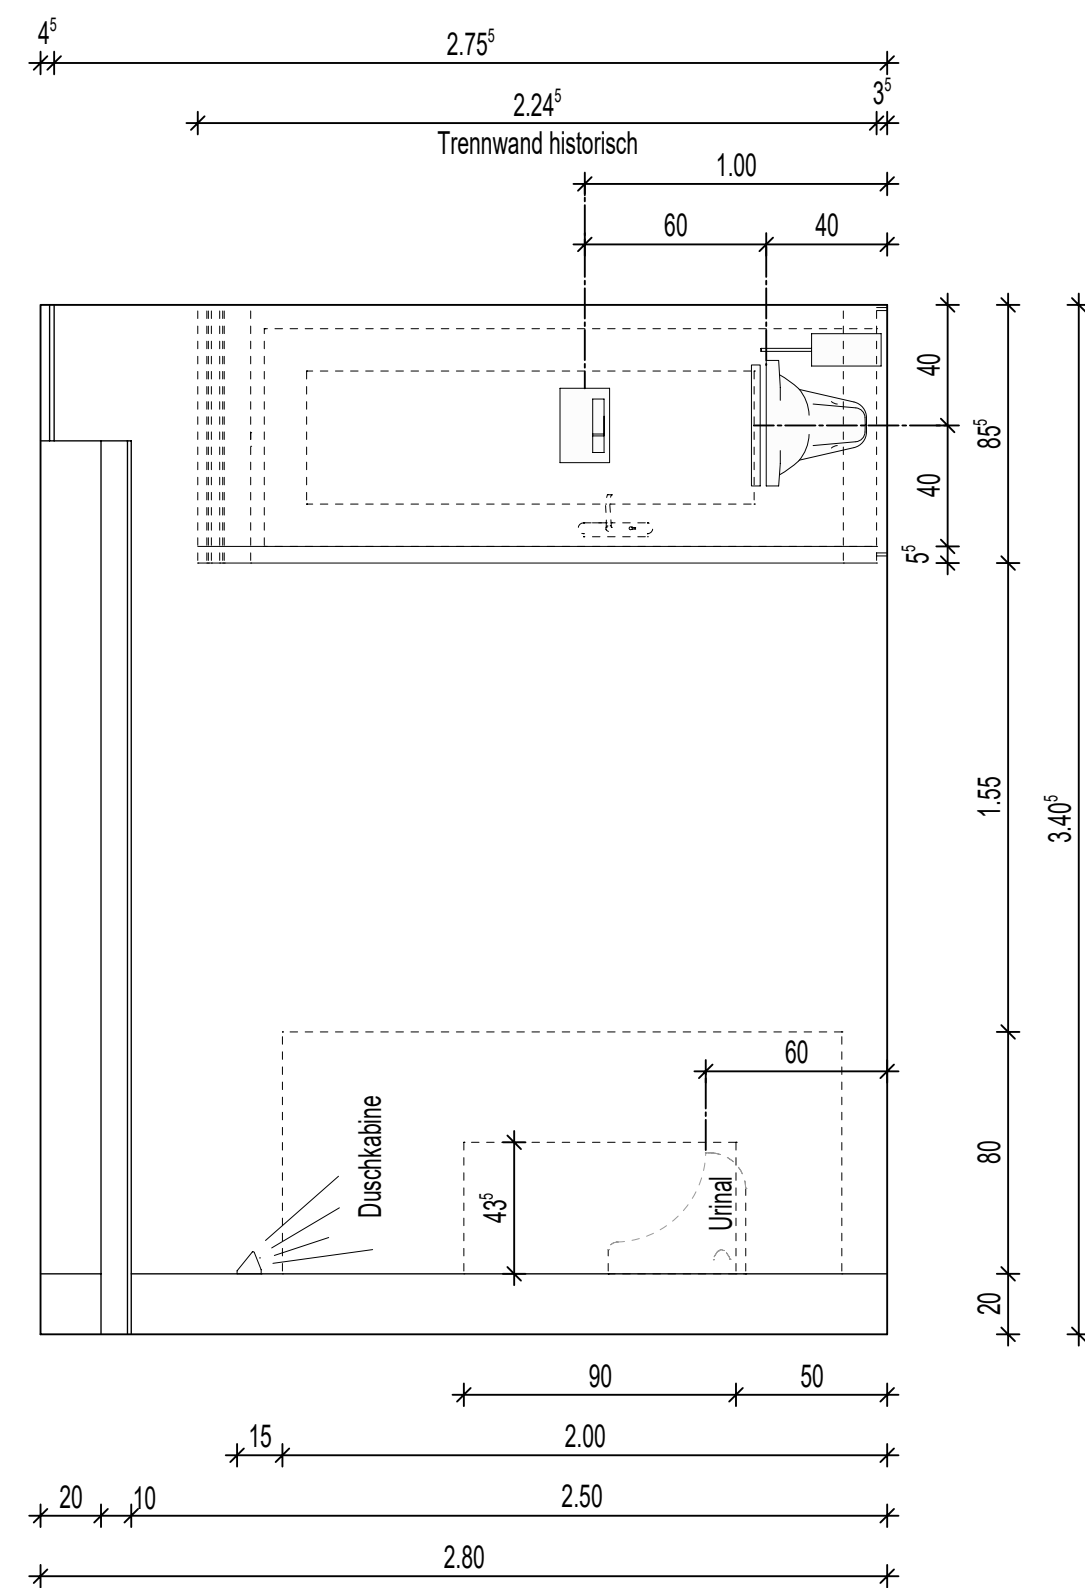

F			
E			
D			
C			
B			
A	...	...	...
Index	Datum	Änderung	Zeichner

Gebäudeübersicht

Projekt	Doppelturnhalle Finsterwalde, August-Bebel-Straße 18 Energetische/ Barrierefreie Sanierung 03238 Finsterwalde
---------	---

Planbezeichnung	Ausführungsplanung Fliesenplan OG - Raum 2.06 Sanitär Jungen
-----------------	--

Bauherr	Stadtverwaltung Finsterwalde Schloßstraße 7/8 03238 Finsterwalde
---------	--

Zeichnungs- / Plannummer CAD	Projektnummer	Maßstab	Datum
Z. ... / Pl. 2202	22-016	1:25 m,cm	23.01.2026

0000 5 ARC RM E02 WA 5003 -- FP -