
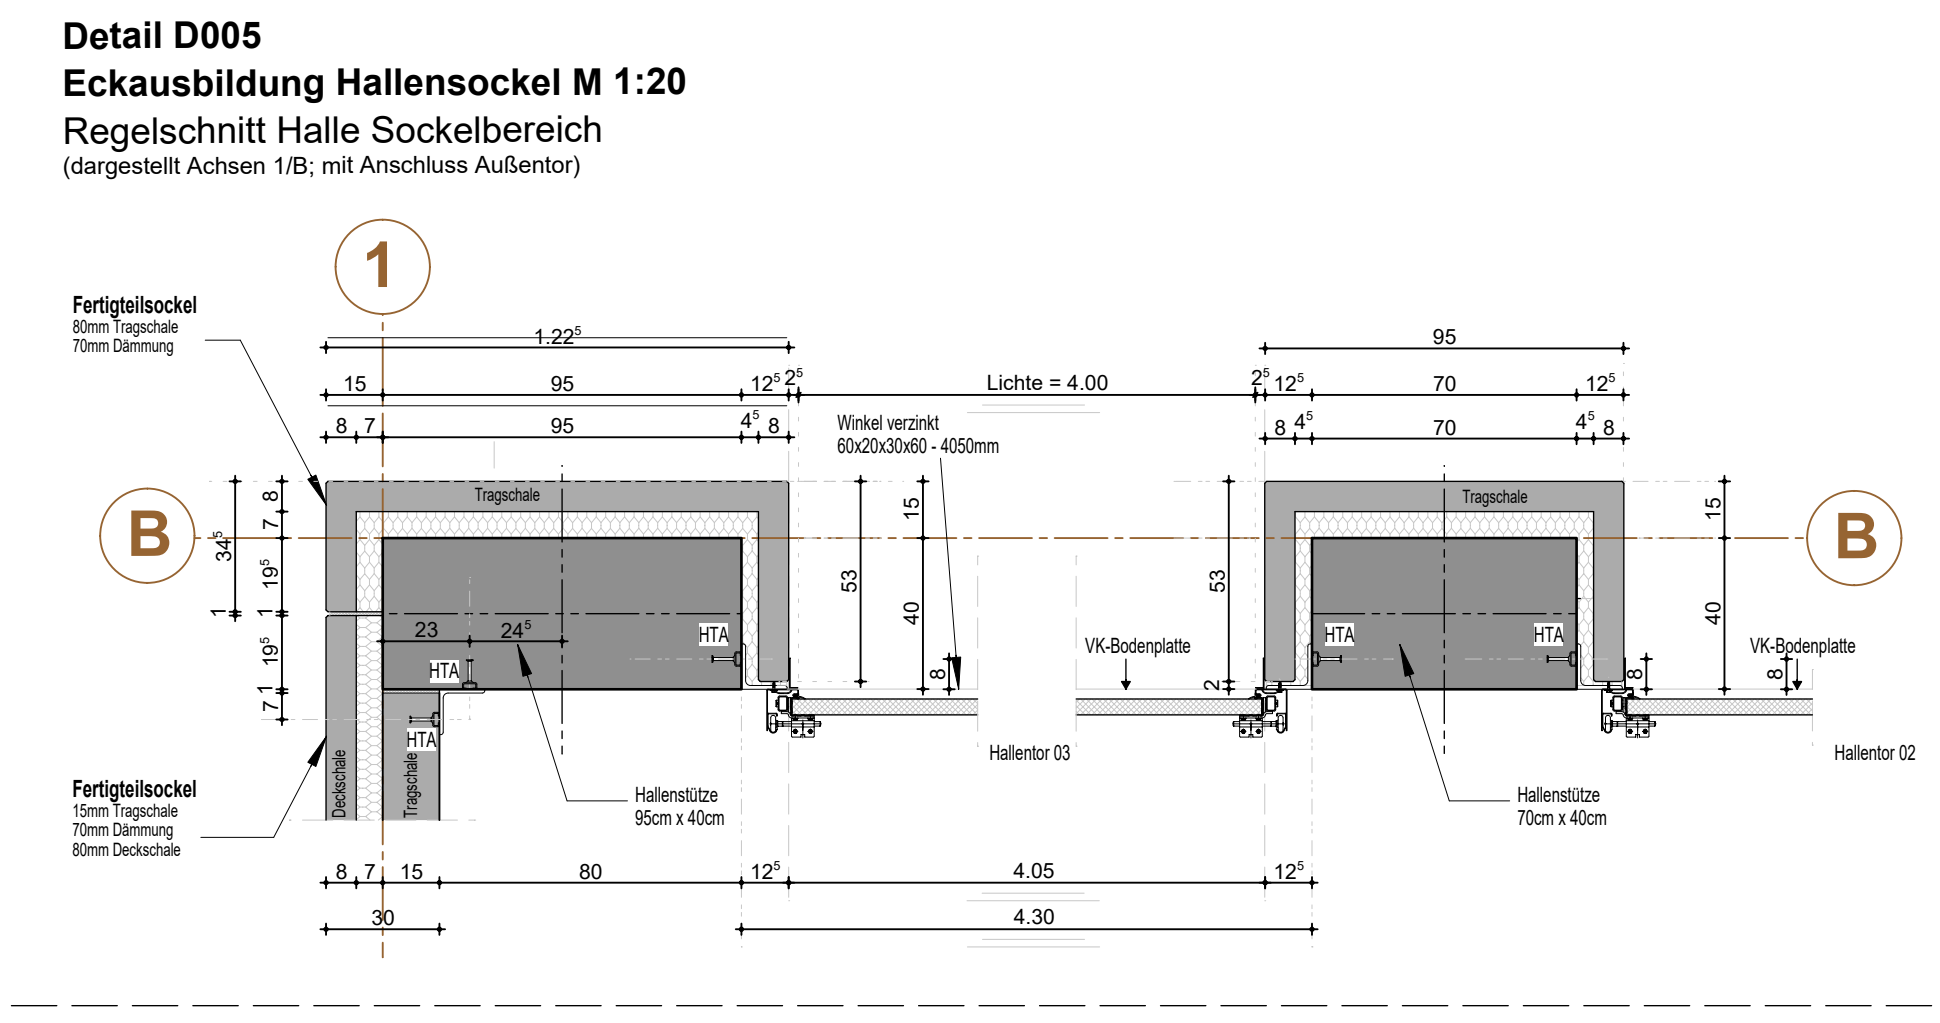
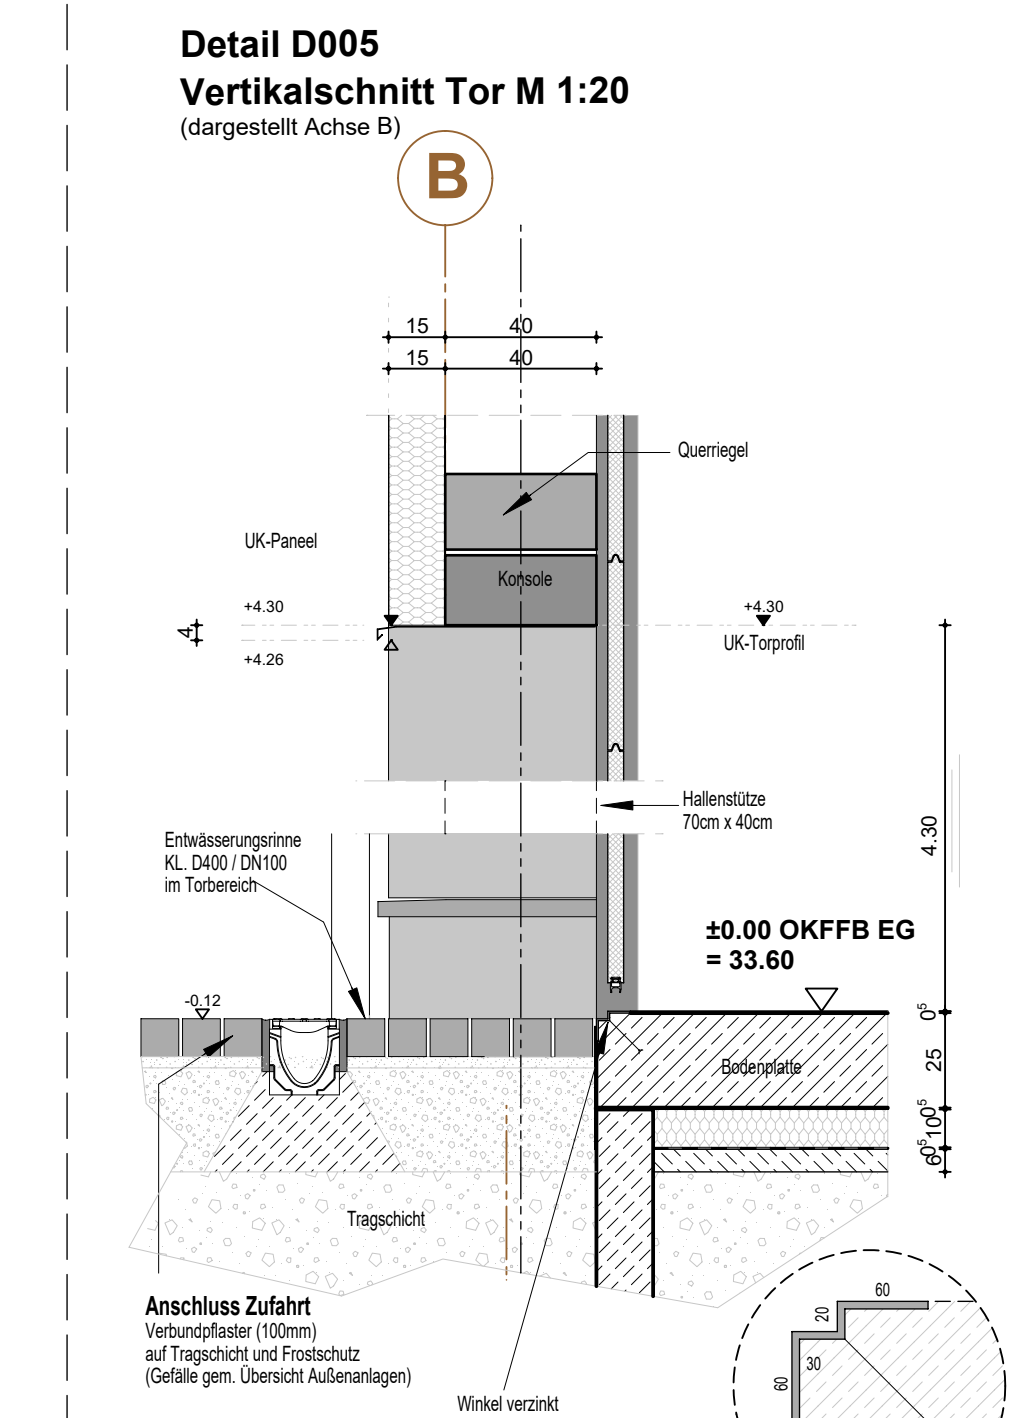
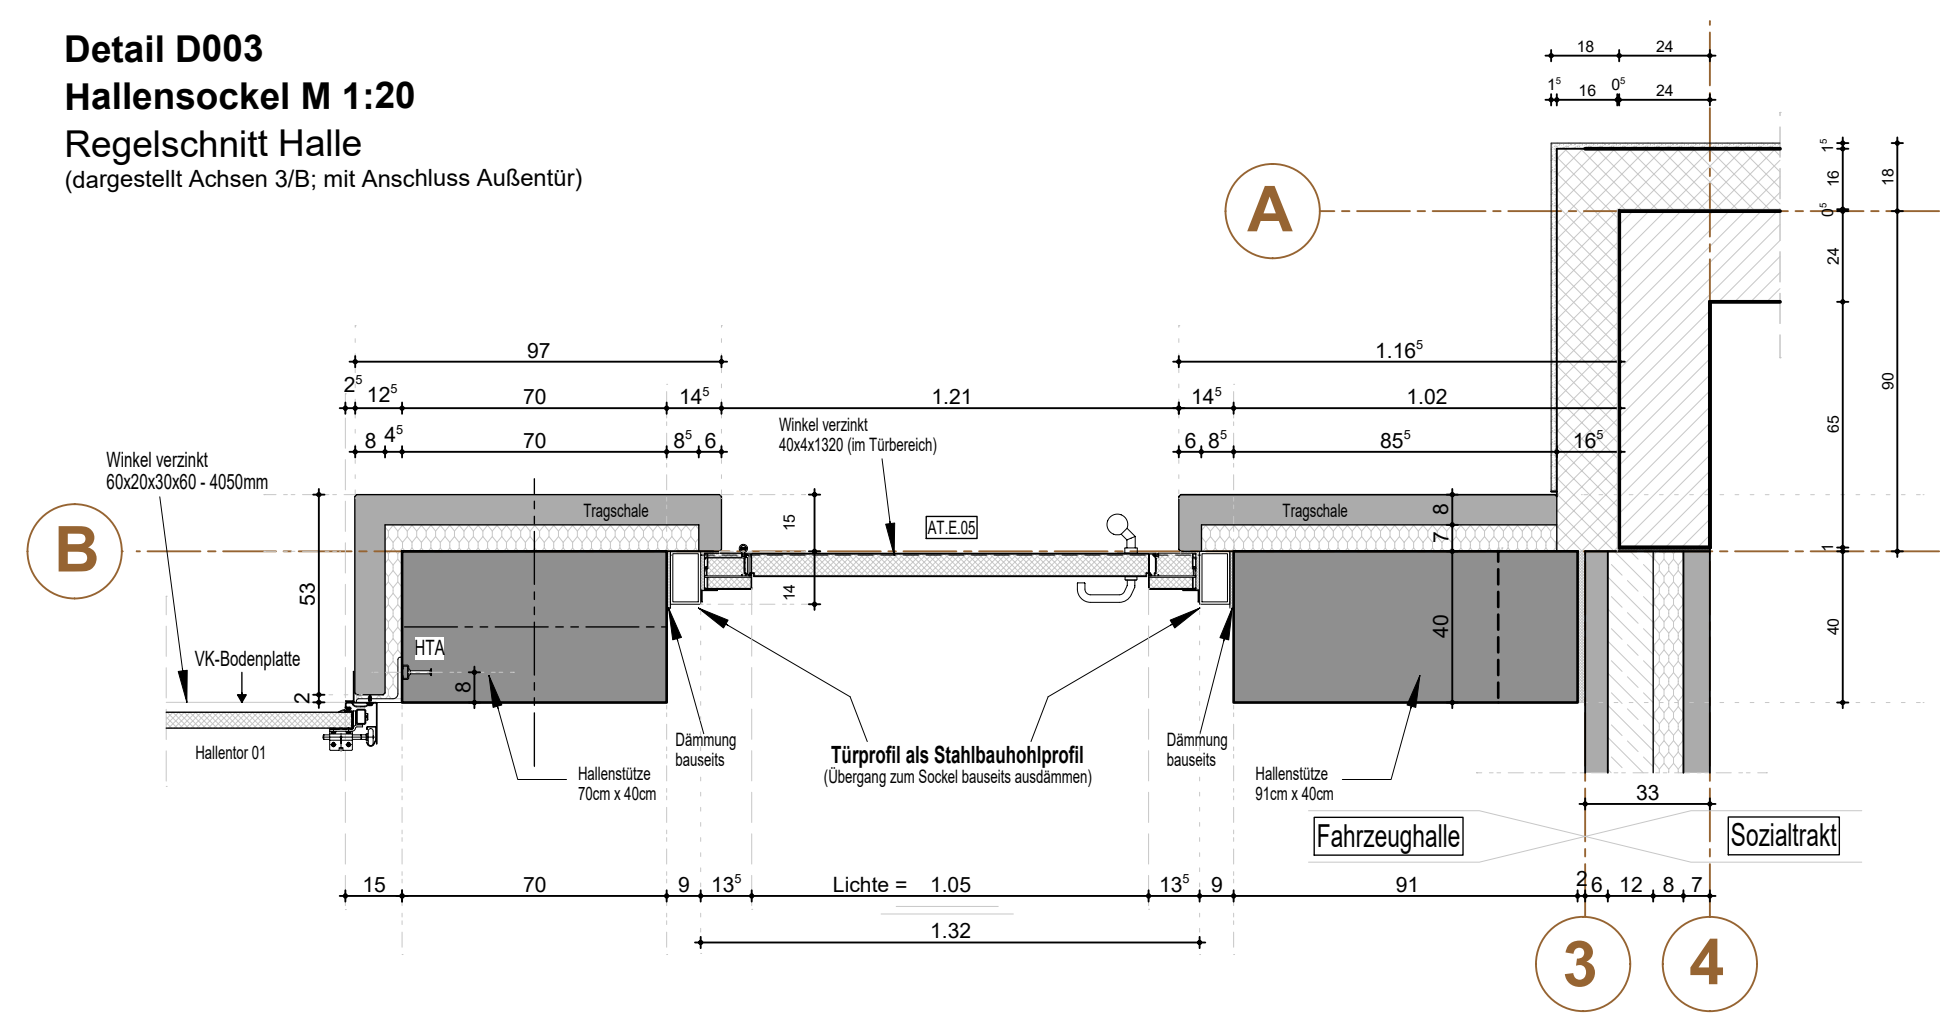
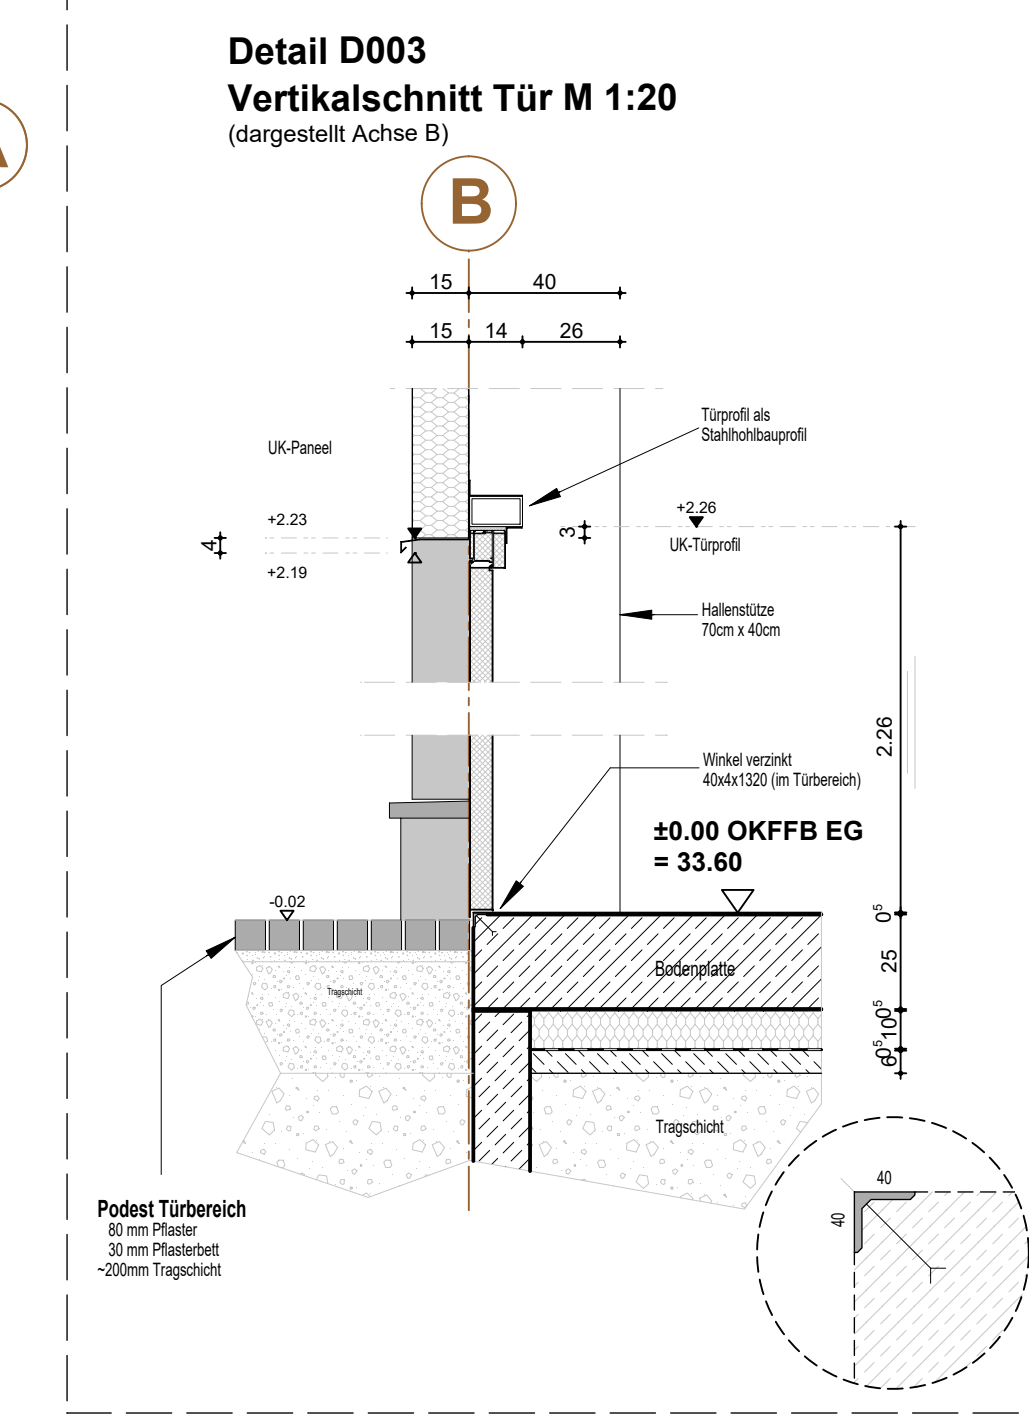
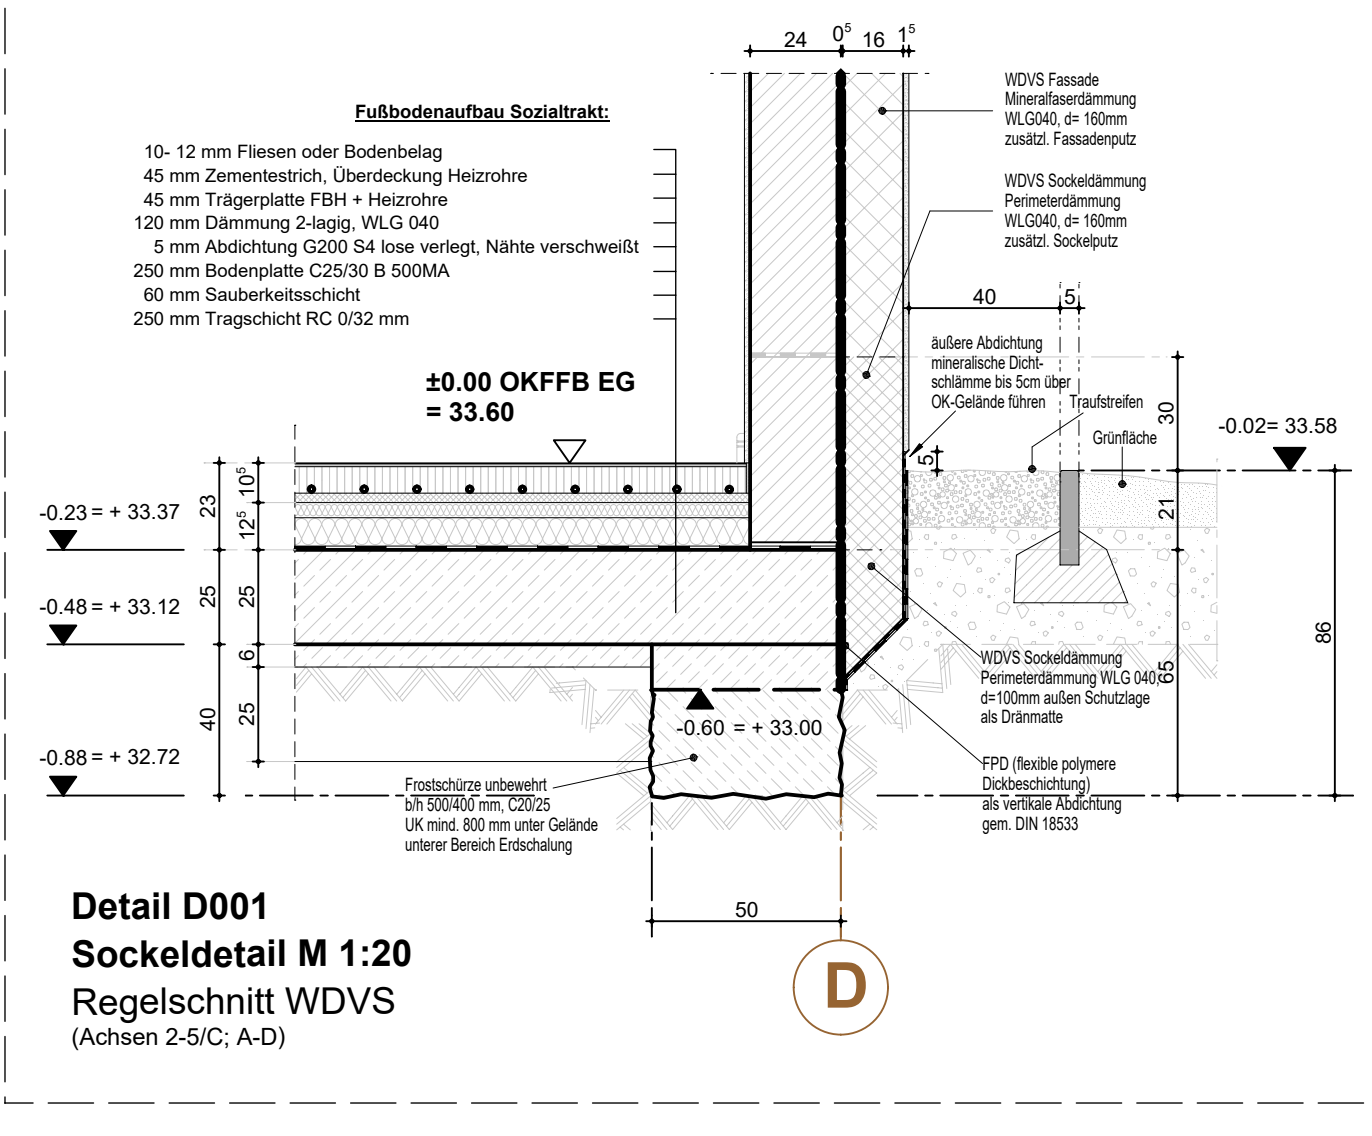
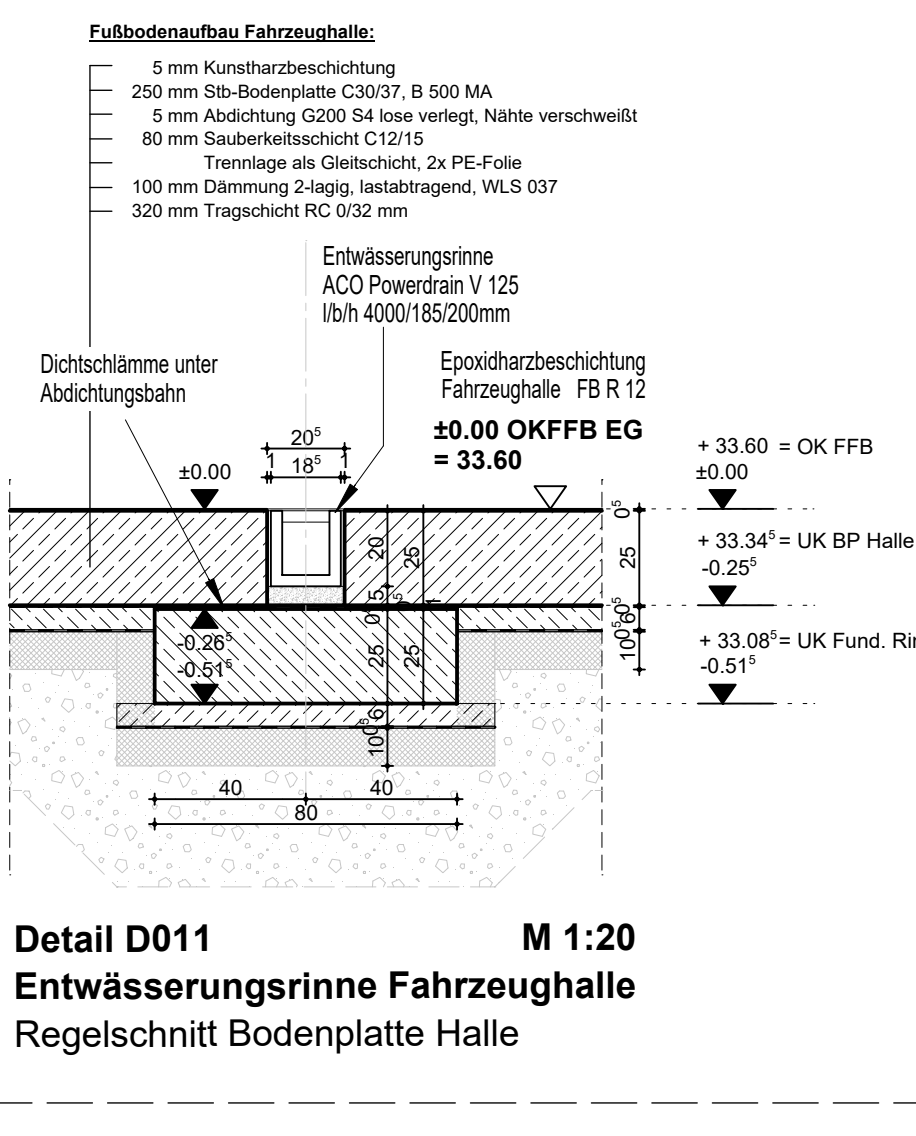
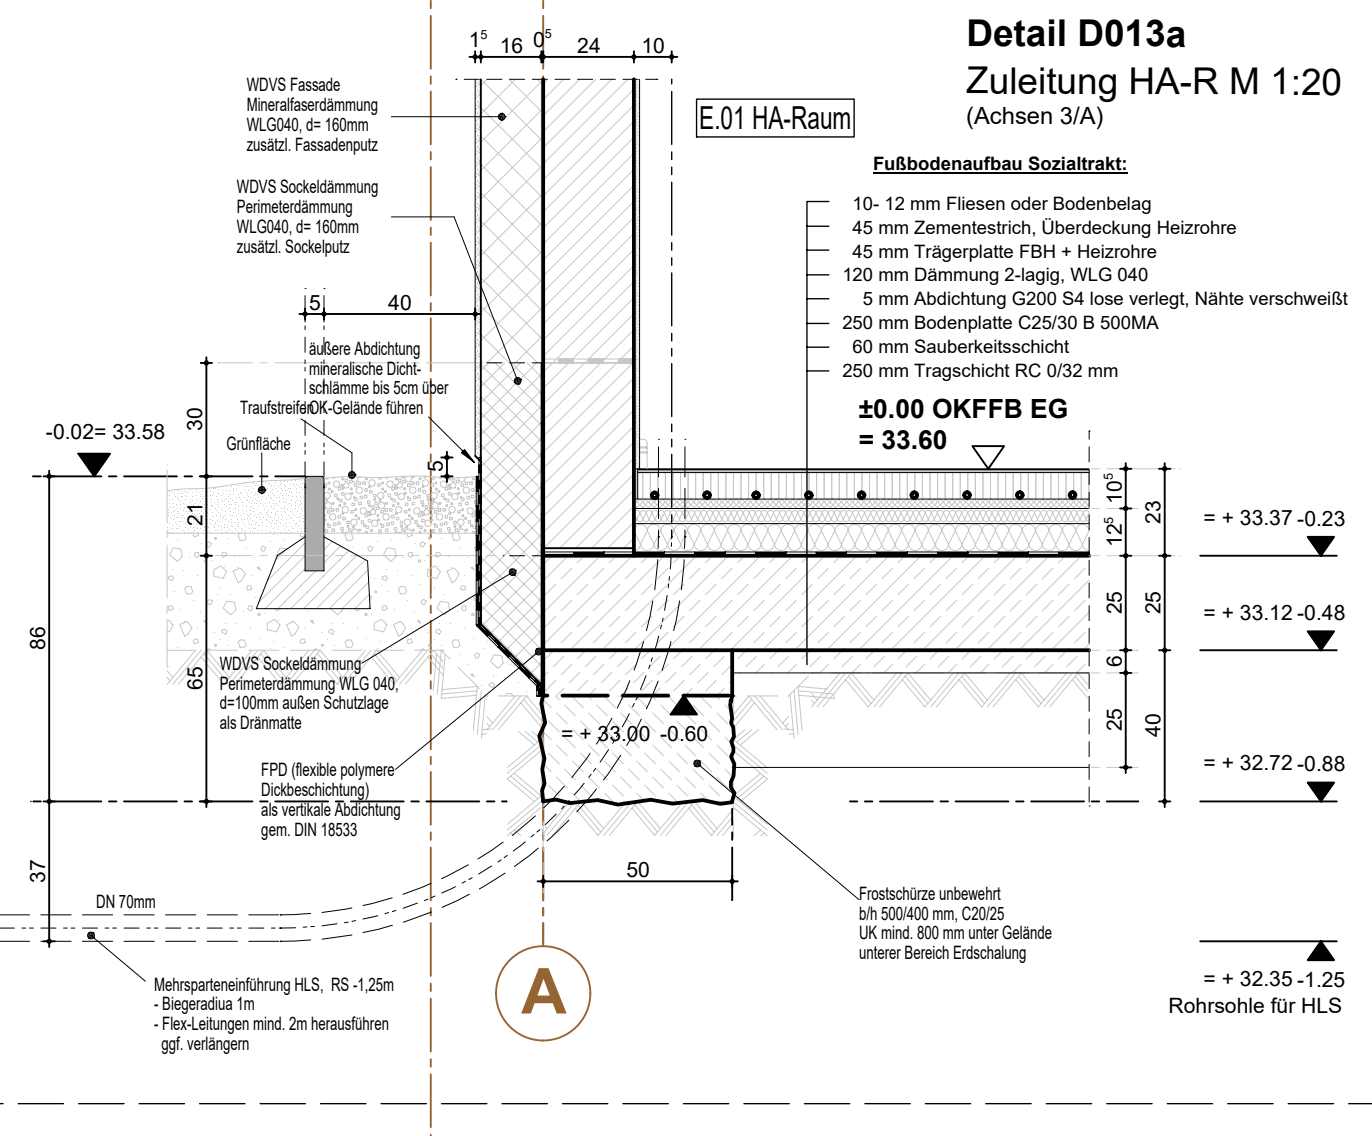
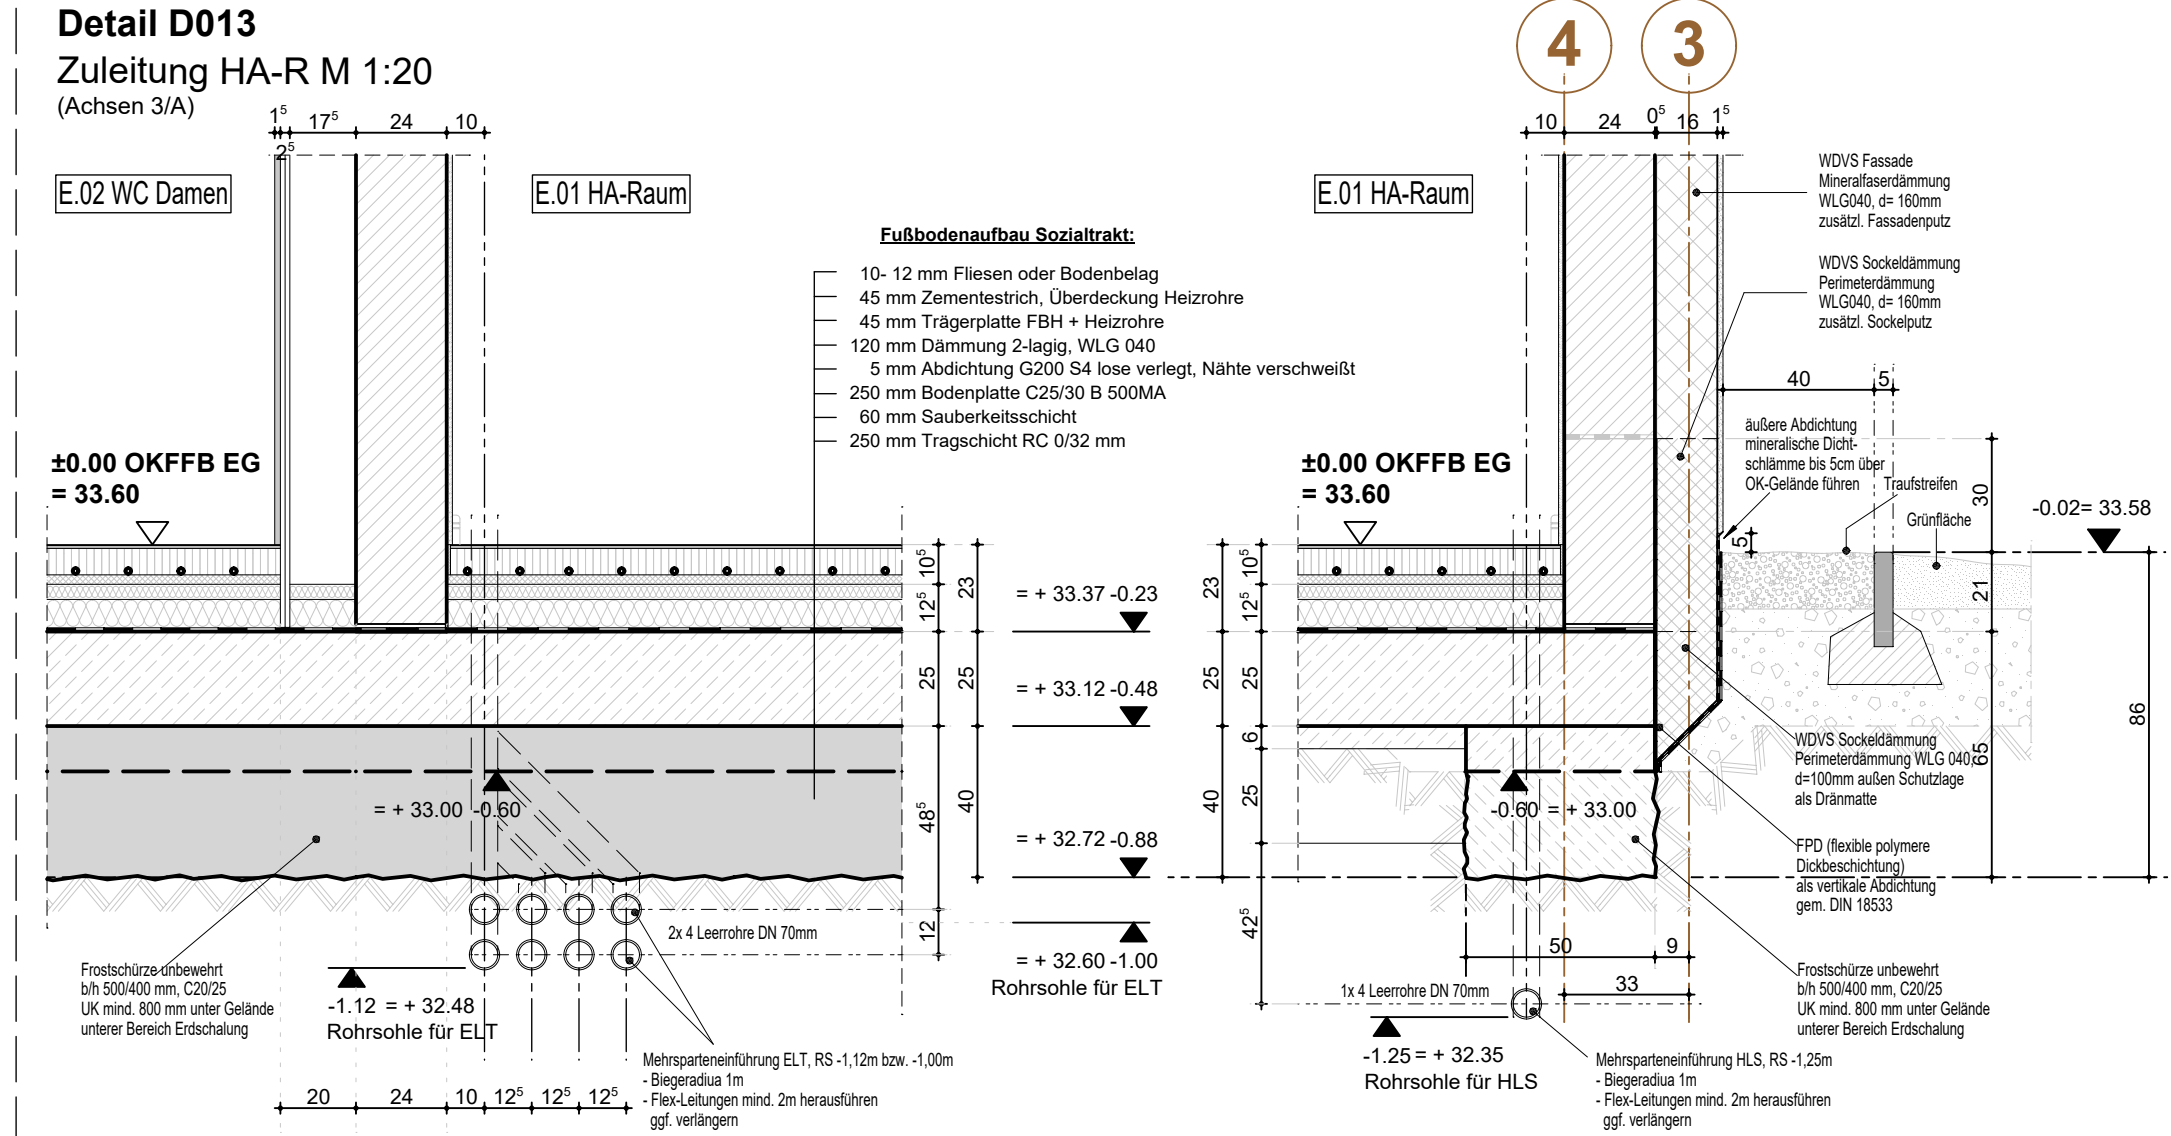


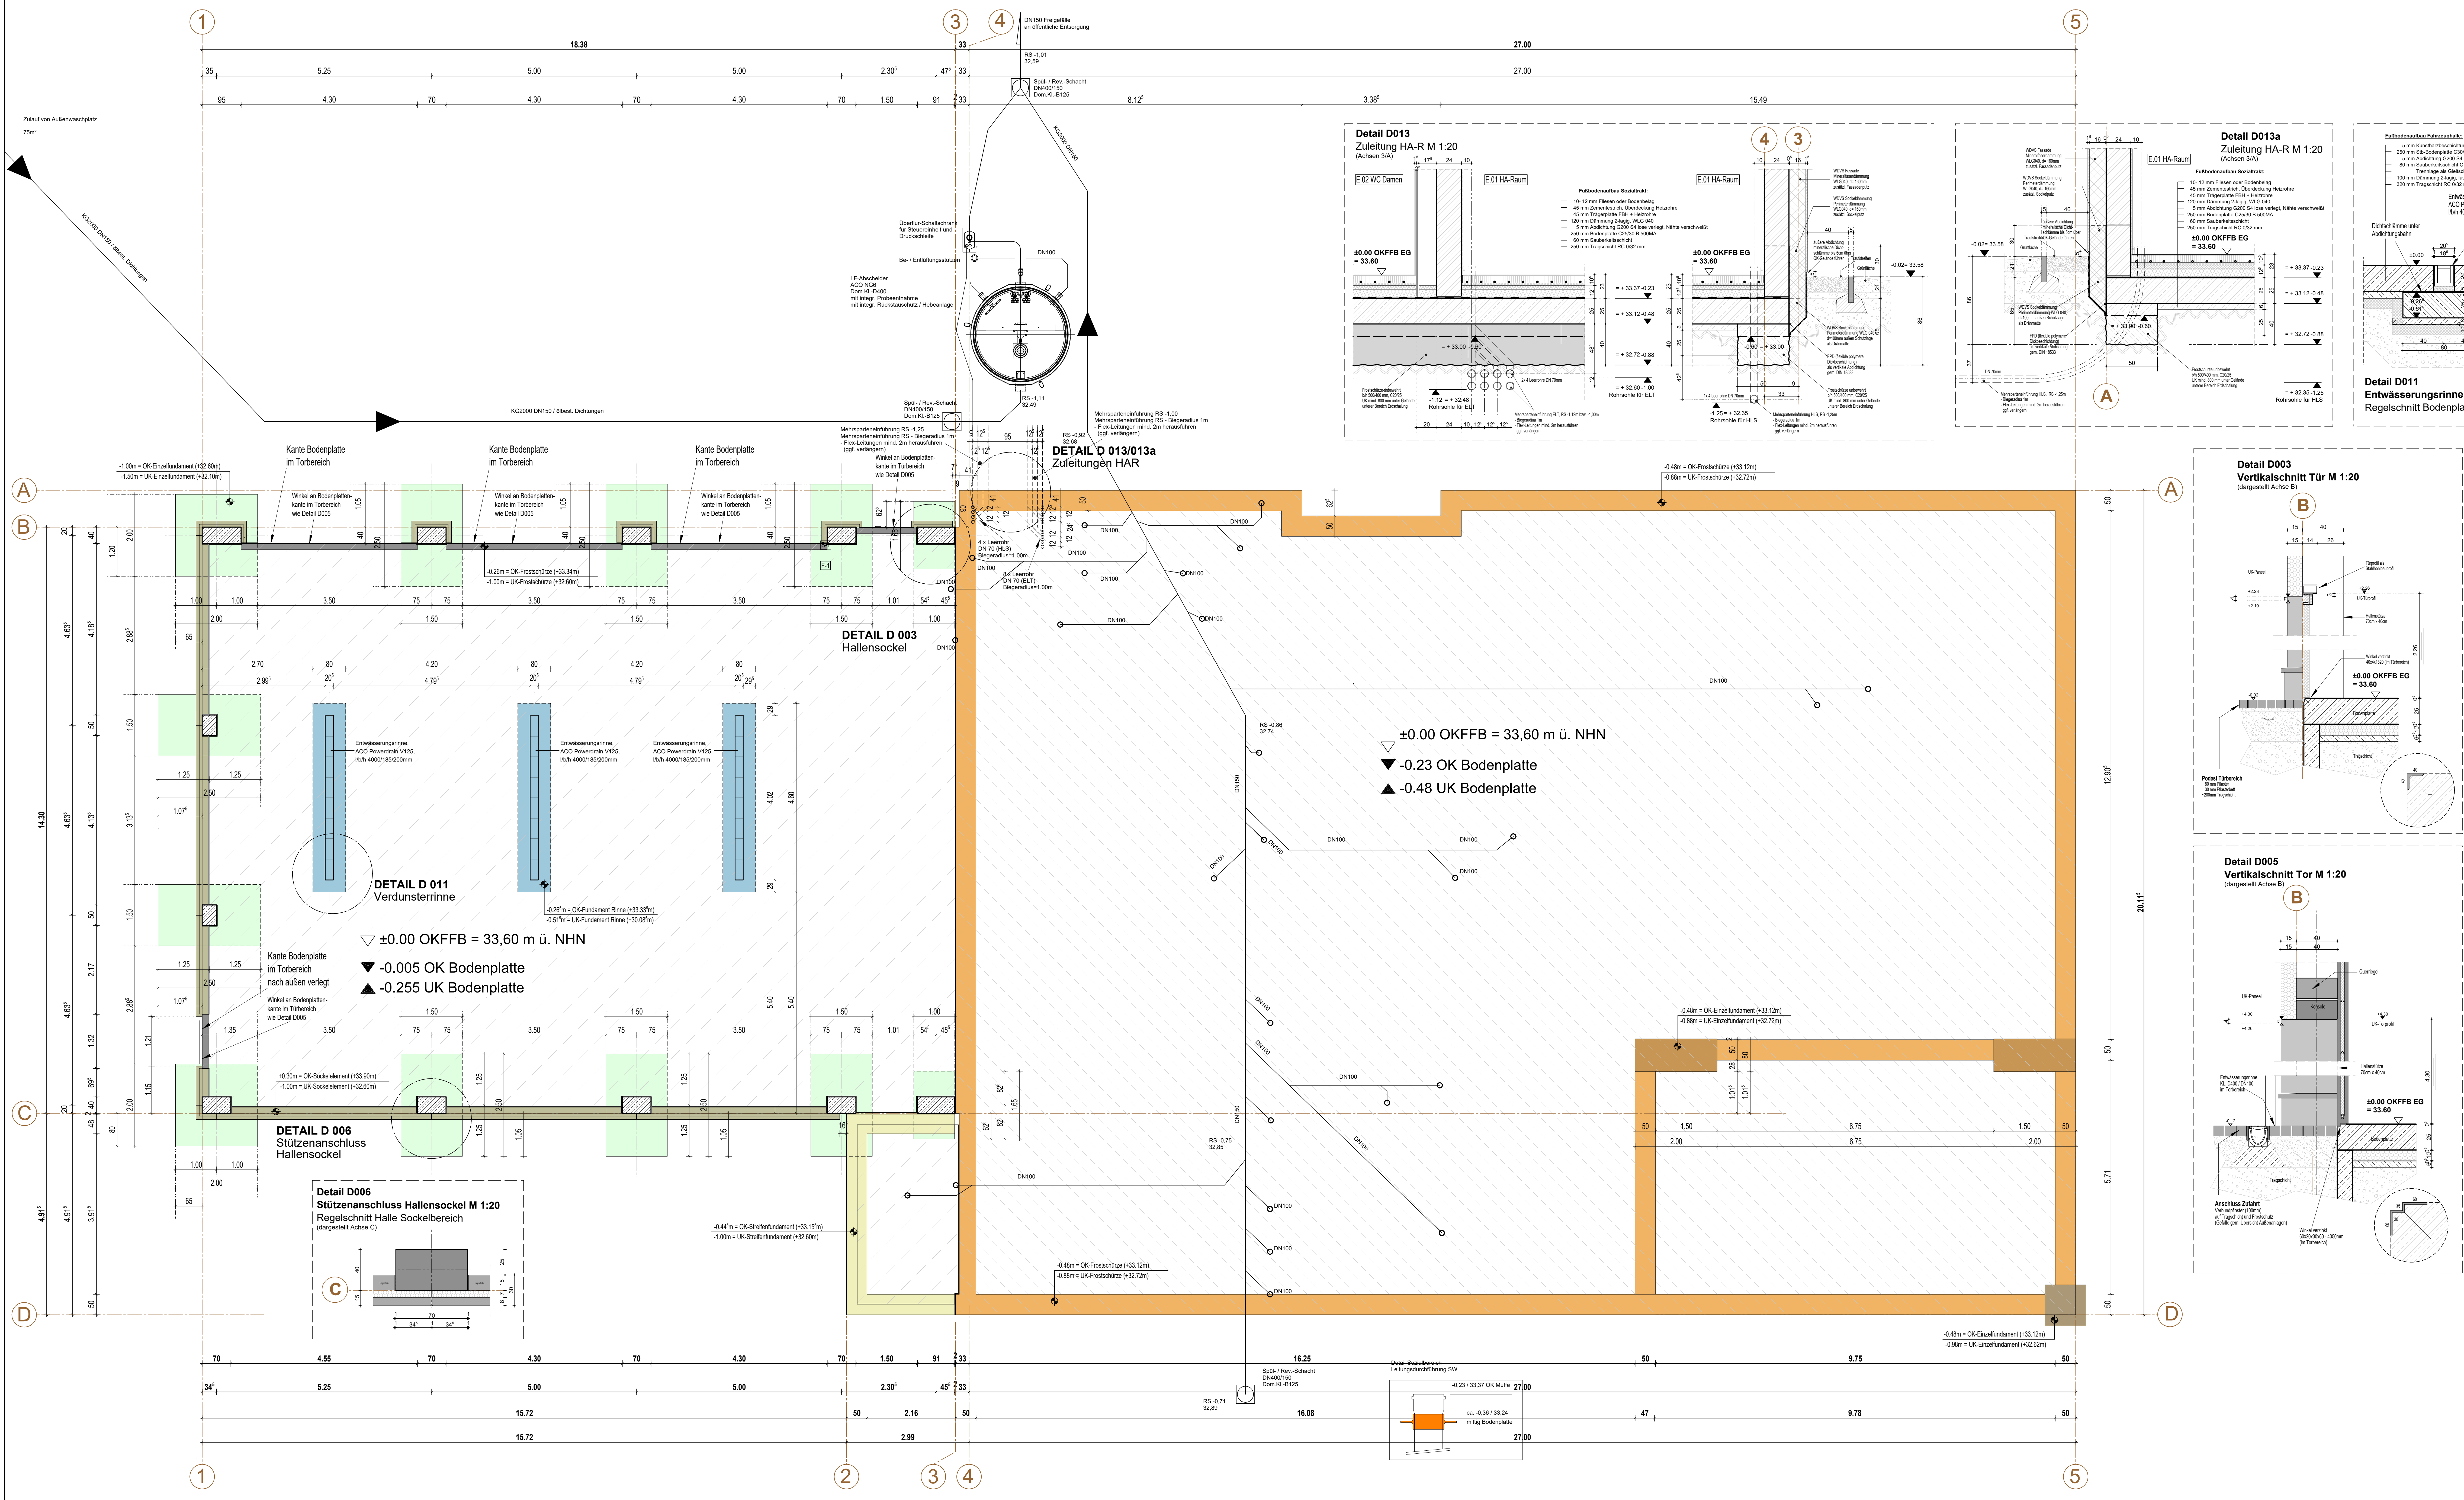

Sämtliche Maße sind an der Baustelle vor Arbeitsbeginn verantwortlich zu prüfen. Bei Unstimmigkeiten ist unverzüglich die Bauleitung zu verständigen. Alle tragenden Teile und Materialien nach Angabe des Statikers.

Höhenbezug:
33,60 m ü. DHNN = ±0,00 = OKFFB EG

Index	Datum	Name	Art der Änderung
1			
2			
