

[illegible]

Stütze 10-C, Achse C







Labels and Dimensions:

- Treppenanschluss an BSH-Platte Flachstahl 360x14mm
- Flachstahlwange 235x14mm
- Geländerpfosten, Profilstahl 40x40mm
- Unterkonstruktion
- +2.06
- +3.06
- 1.18
- 0.28
- max. 2
- 150
- 5
- Rasenfläche/ Spritzschutzstreifen
Aufbau Boden außen gemäß Außenanlagenplanung
- Punktfundament
C16/20, 40x40x80cm
- Laubengang

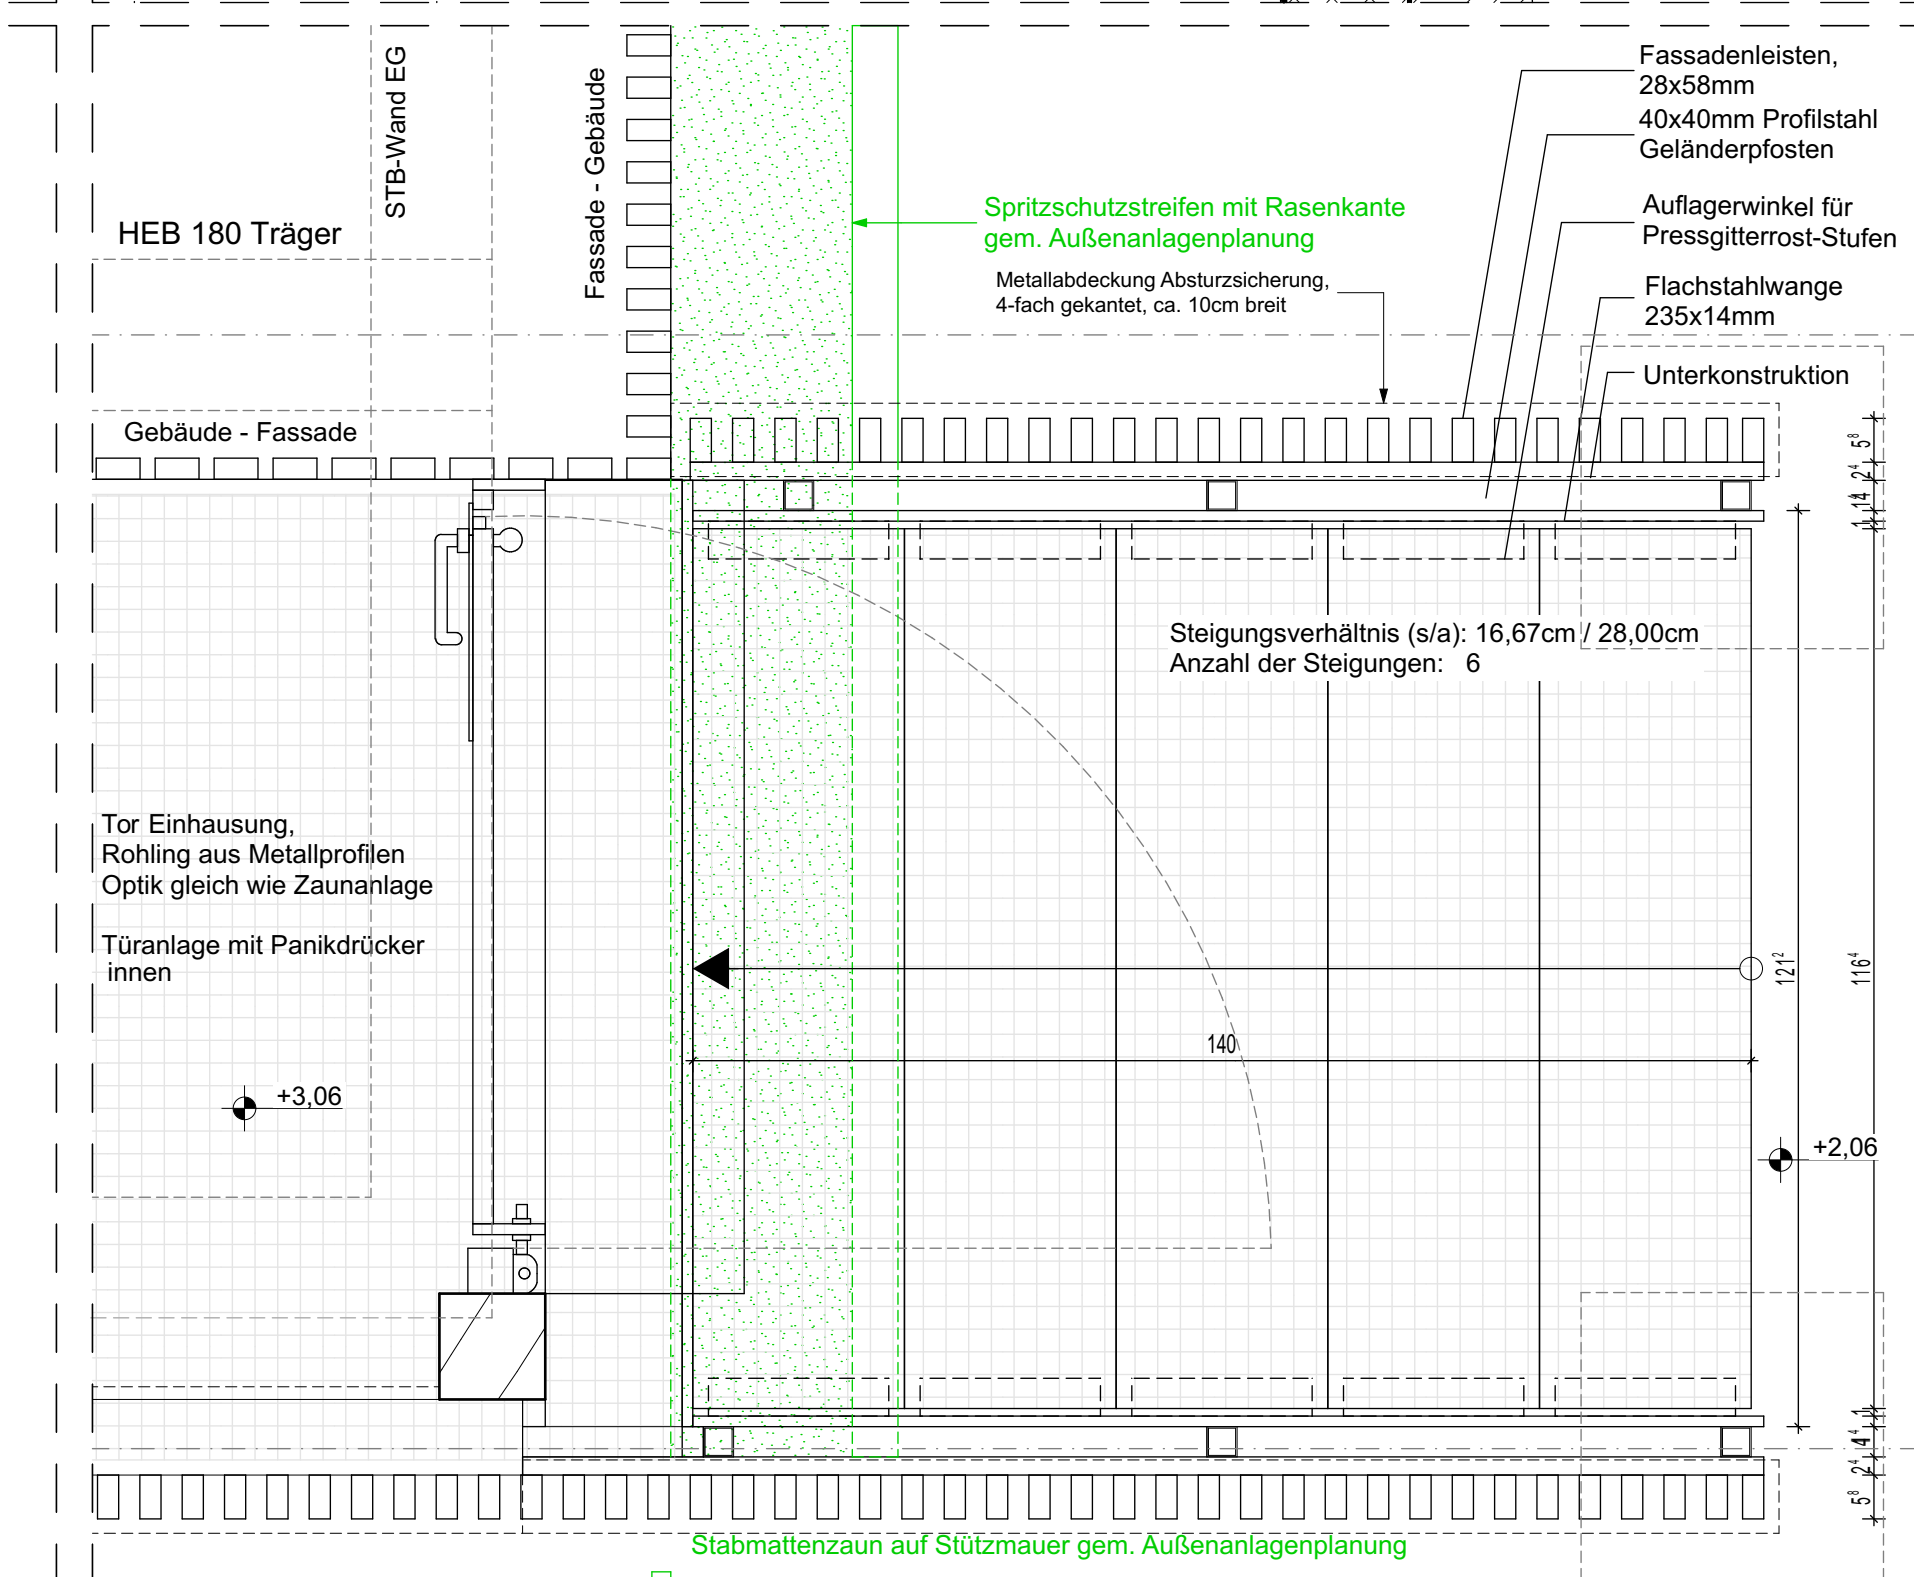

Legende Abdichtung — Diffusionsdicht — Diffusionsoffen —	
Ausführung auf Grundlage der final abgestimmten Planung (Stand 13.01.2026) sowie Fach-/Sonderfachplanung LP 3+4. Sämtliche Maße sind vor der Ausführung rechnerisch und vor Ort hinsichtlich technischer, funktionaler und baurechtlicher Anforderungen zu prüfen. Ewaige Unstimmigkeiten sind dem Architekten umgehend schriftlich mitzuteilen.	
Index F	Planerstellung
Index F-01	Ergänzung Zaun
Datum / gez.	14.07.2026
LP:	5
Maßstab:	1:5
Blattgröße:	A1
Erstellungsdatum:	11.03.2026
Änderungsdatum:	14.07.2026
Bauherr: Stadt Strausberg Hegemühlenstraße 58 15344 Strausberg +/- 0,00 = 67,11m ü.NN Bauvorhaben: SBK - Kulturpark Strauberg Wriezener Straße	
Plan-Nr.: SBK_LP5_FD_024_Treppe 2_F-01	
Index:	F-01
Planinhalt: Treppendetails 02	