


Schachtnummer	R11030	R11030	R11010	R21010	R21020	R21030
Station	86,371	123,600	153,587	216,687	261,600	287,702
Schacht DN	2000	2000	2000	2000	2000	2000
Schachttiefe	2,37	2,75	2,58	2,35	2,21	2,35
Material/DN	B11000	B10000	SB1400	SB1400	SB1400	SB1400
Gefälle [%]	0,15	0,20	0,13	0,15	0,15	0,15
Haltungslänge [m]	30,50	29,50	63,00	65,50	28,50	63,00
D = Deckelhöhe	17,619	17,389	17,225	16,915	16,891	17,025
S = Rohrsohle	14,606 14,606	14,605 14,600	14,624 14,624	14,613 14,613	14,602 14,602	14,720 14,720

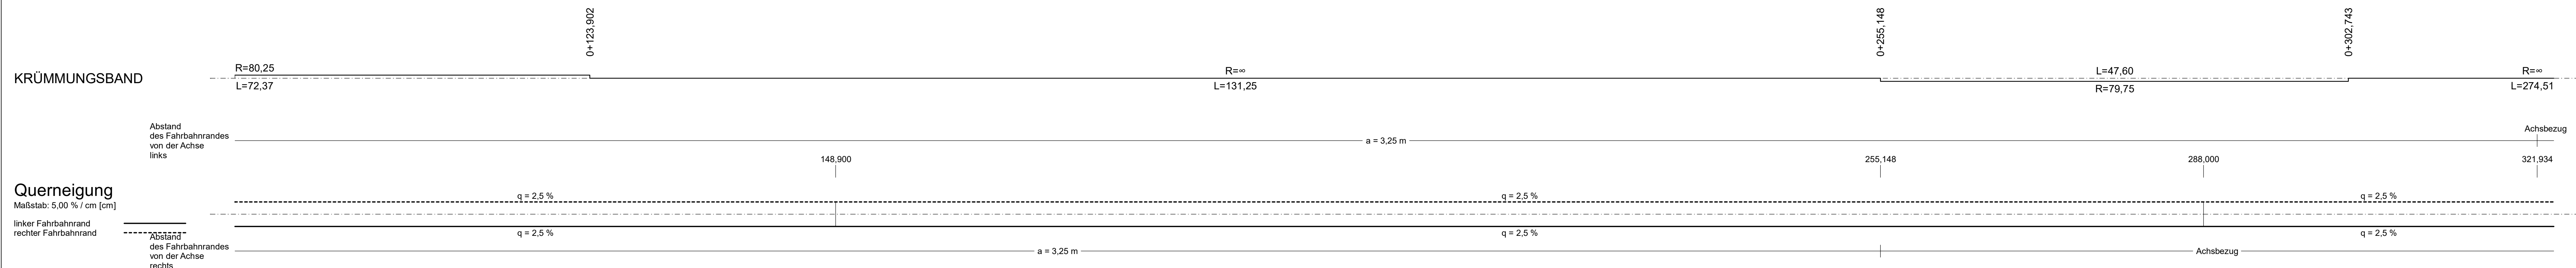

Projele: 42161_A/Date: 0005-1_40151_Höhenplan_Kanalängsschnitt_Planet_B-C_32.PLT / Çizim: 0001-1_40151_Höhenplan_Kanalängsschnitt_Planet_B-C_02 / 31.07.2016