
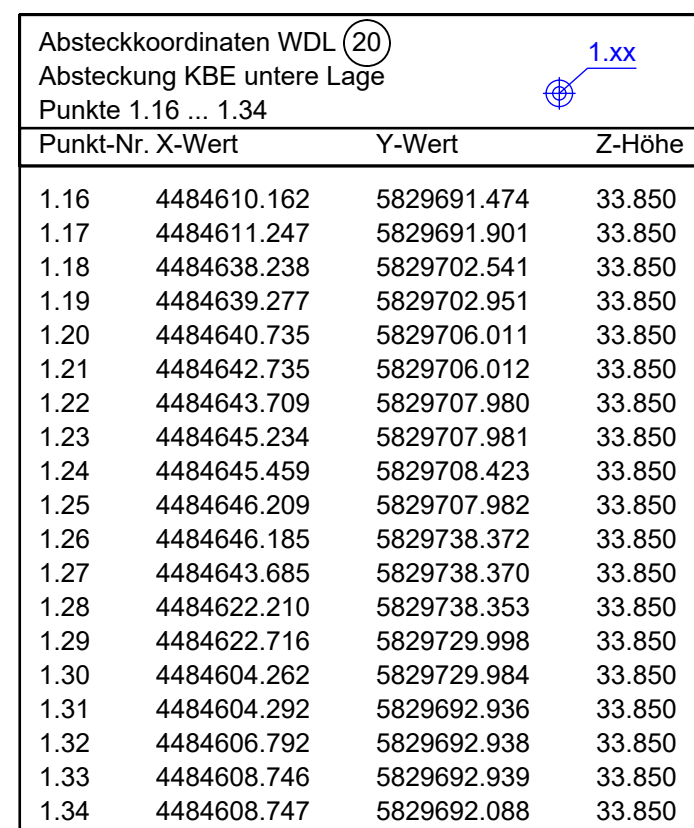
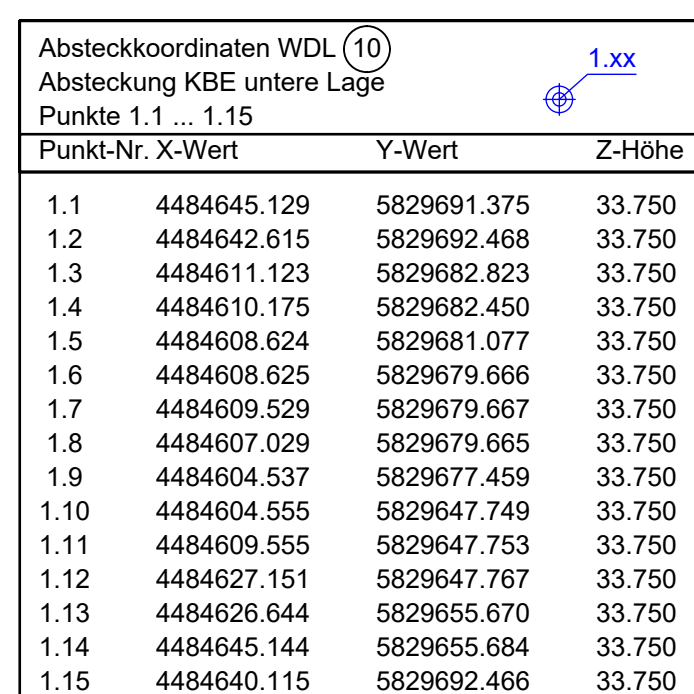


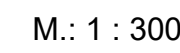

Kontrollkoordinaten		
Absteckung Achskreuze Punkt P1 ... P7		
Punkt-Nr.	Y-Rechtswert	X-Hochwert
P1	4484618.687	5829686.450
P2	4484624.697	5829688.819
P3	4484630.709	5829691.189
P4	4484618.725	5829694.204
P5	4484624.739	5829696.575
P6	4484630.754	5829698.946
P7	4484624.717	5829692.697

- Schema -

- (UNTEN)**

Geokunststoffbewehrung parallel zur Dammachse
Pos. 1 (längs)

(OBEN)

Geokunststoffbewehrung quer zur Dammachse
Pos. 2 (quer)