



ÜBERSICHT FUNDAMENTE UND BODENPLATTE B 35 M1.25

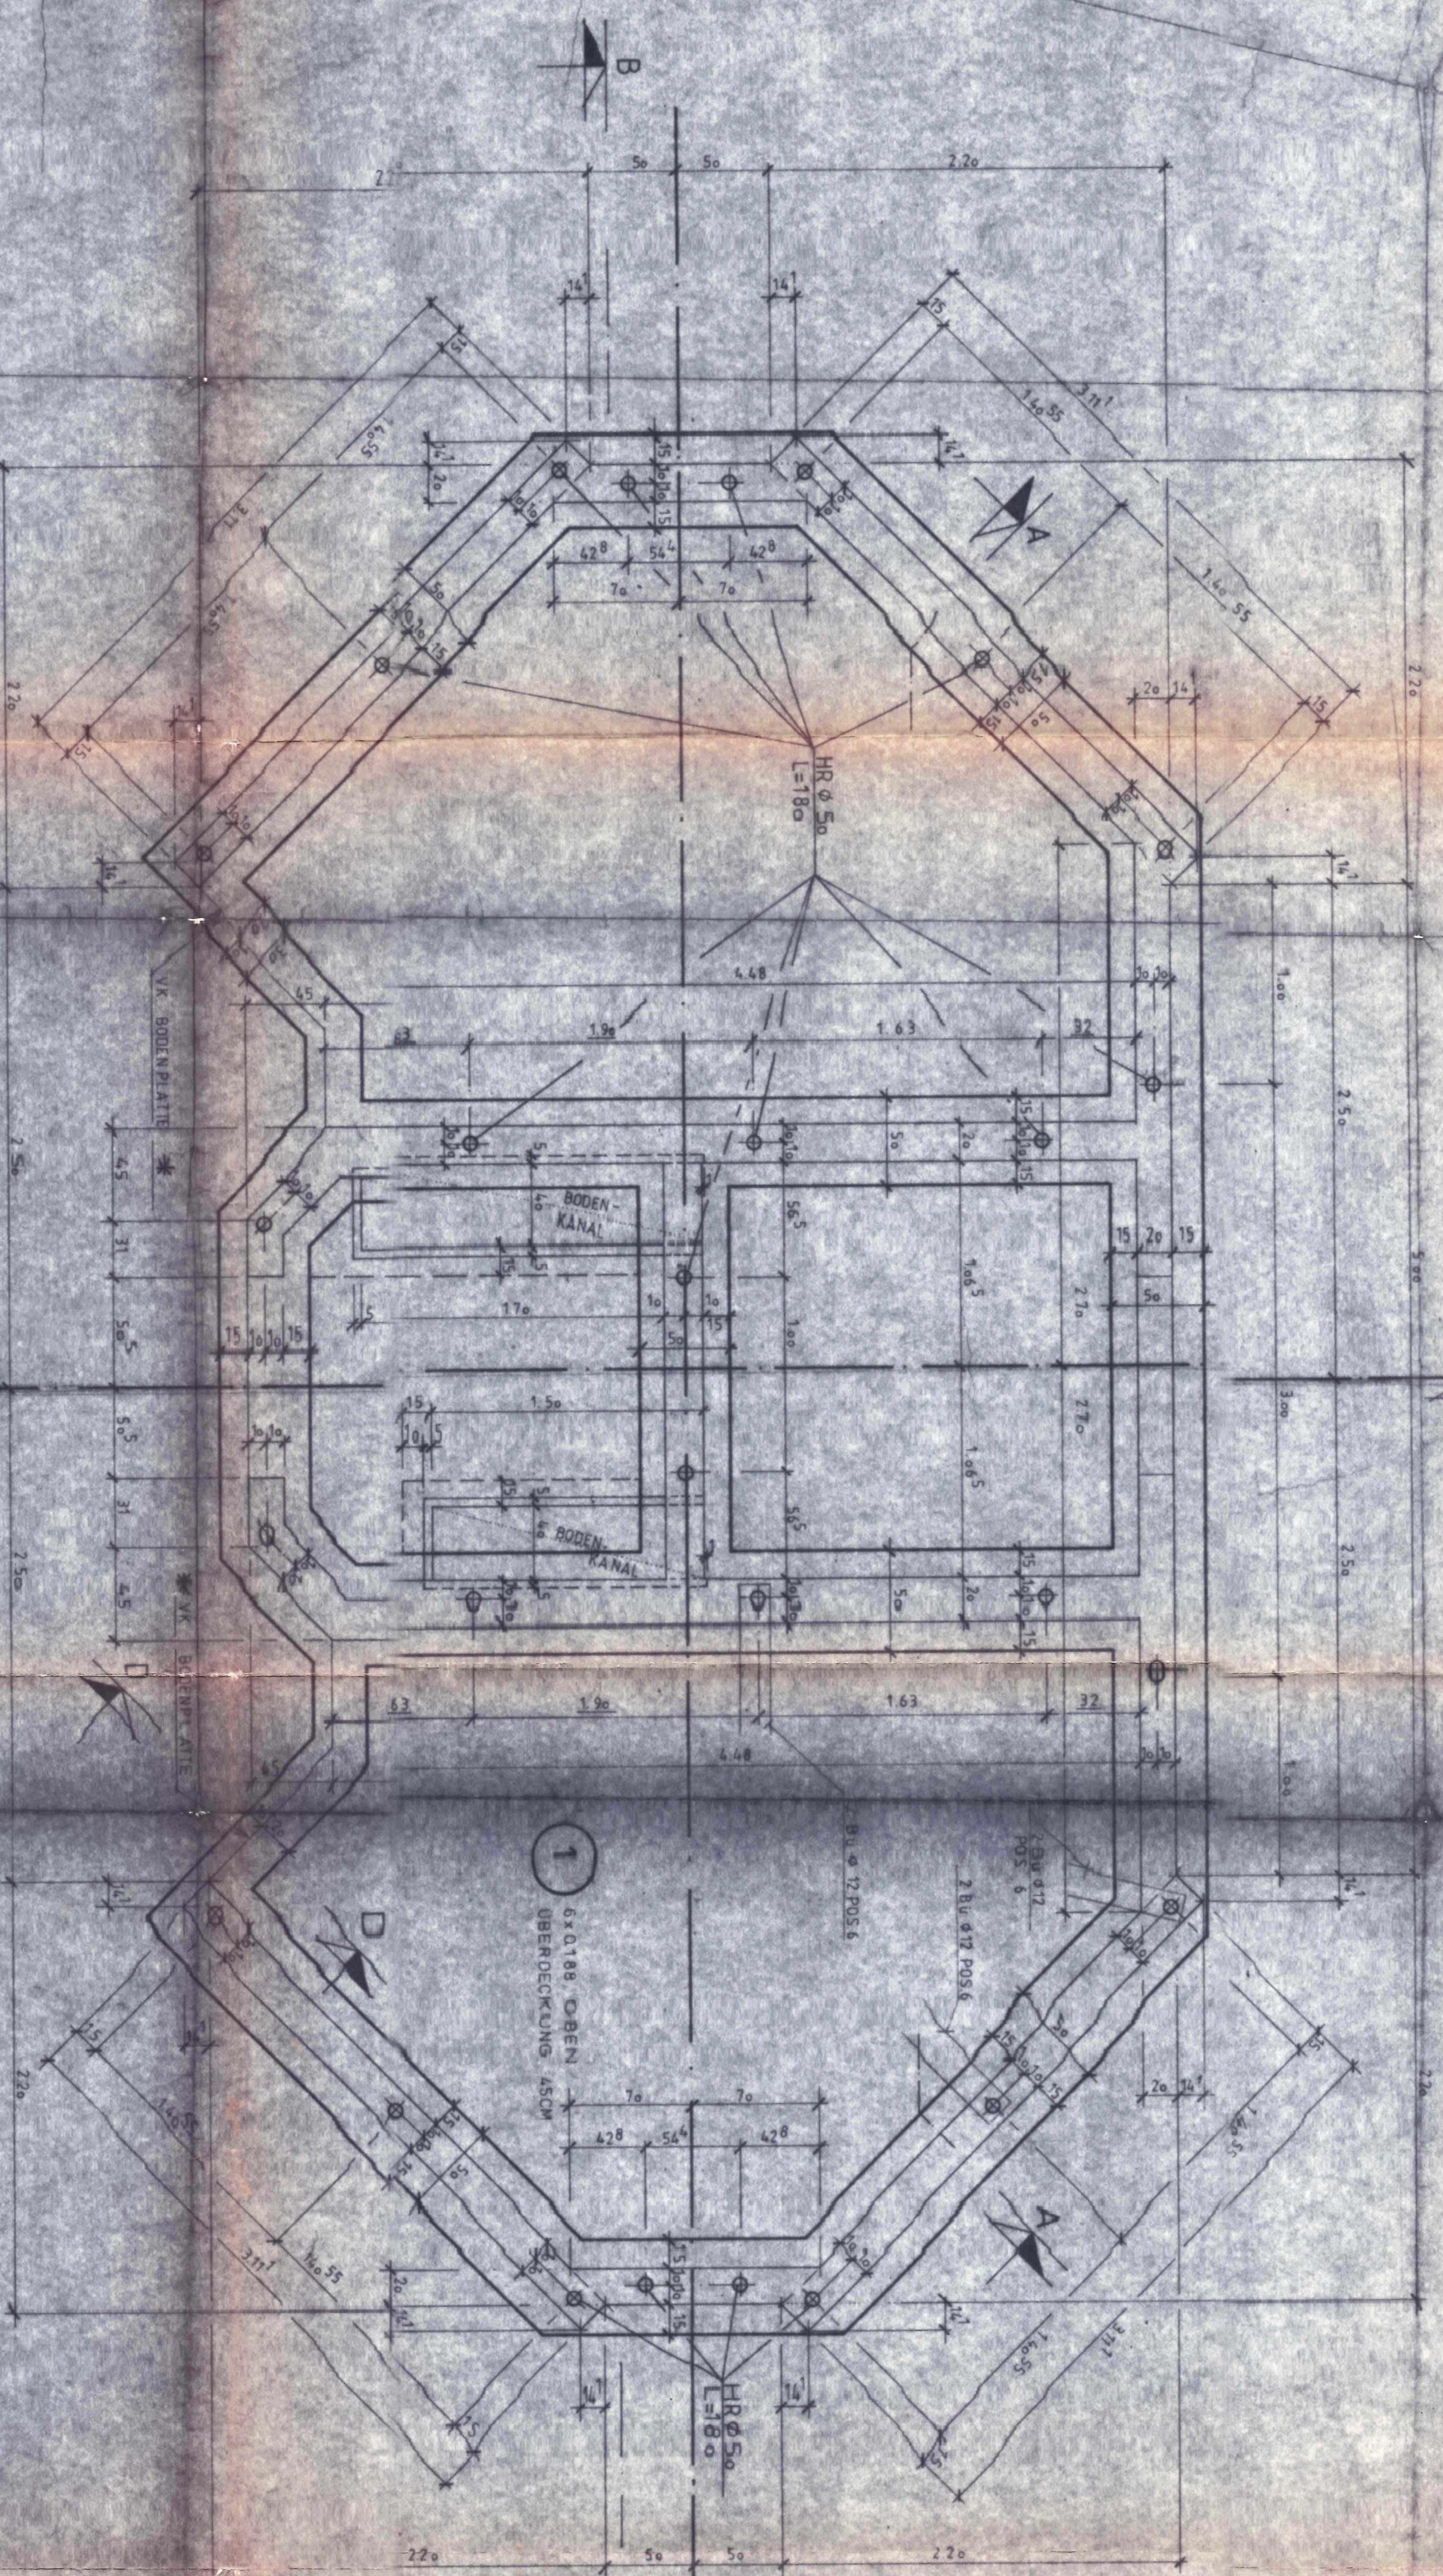


SCHNITT C-C M1.25

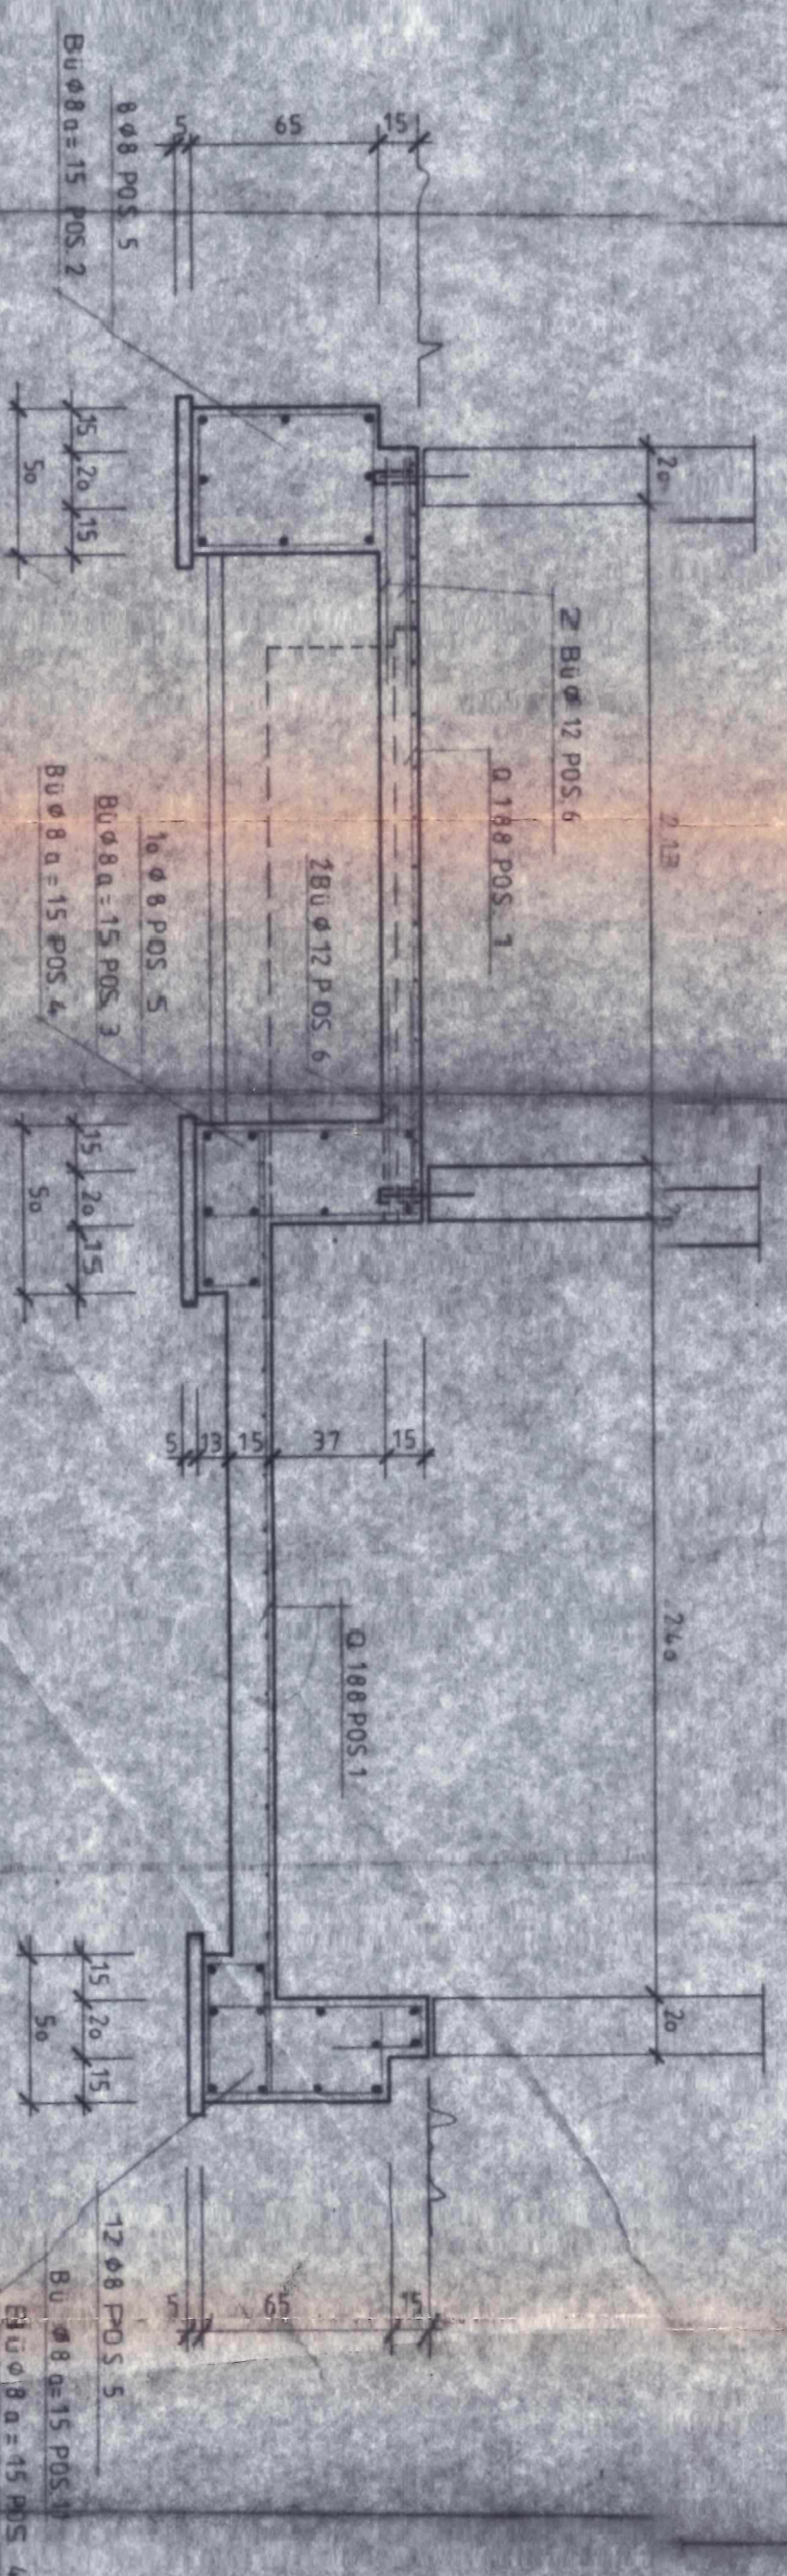


* GEWÄSSE VOR DER VERLEGERUNG DER BODENPLATTE NAH ANGABE DER BAUTEILUNG

SCHNITT D-D M1.25

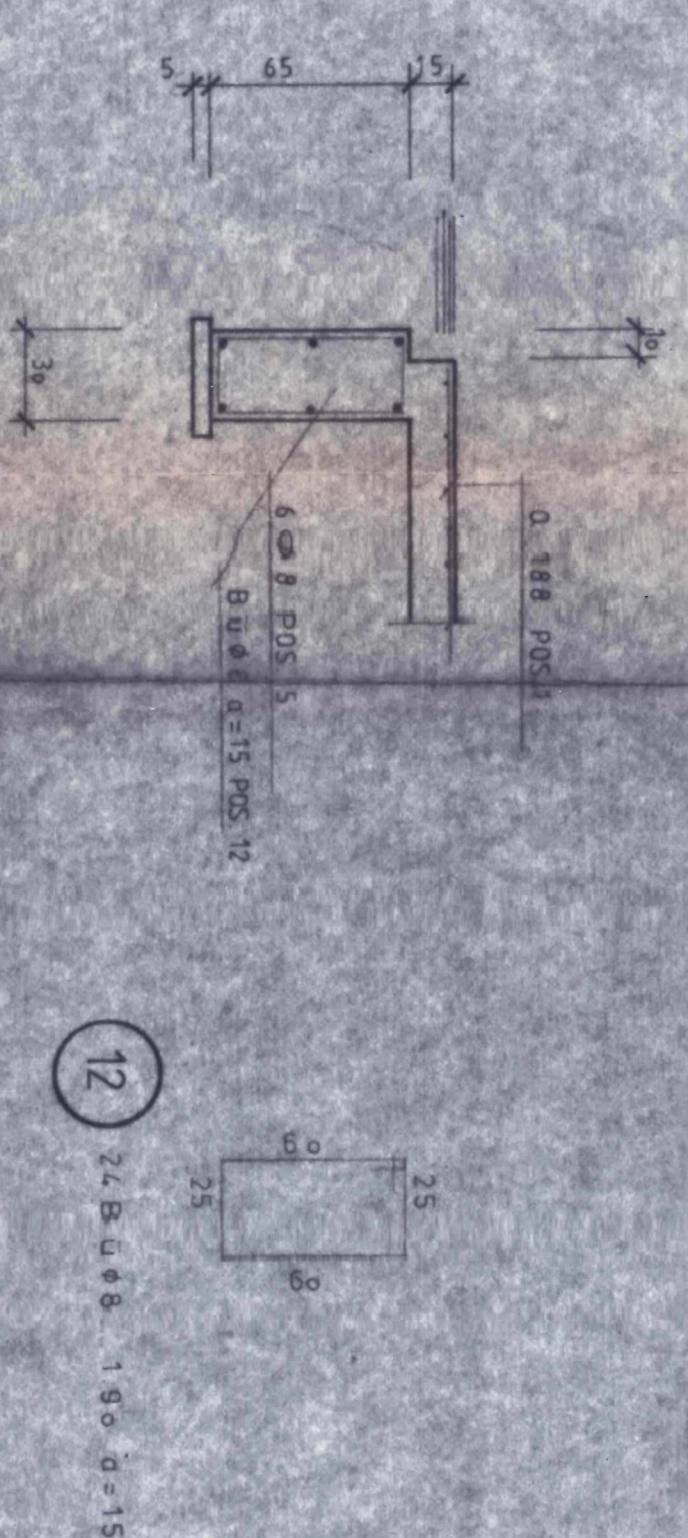

SCHNITT A-A M1.25

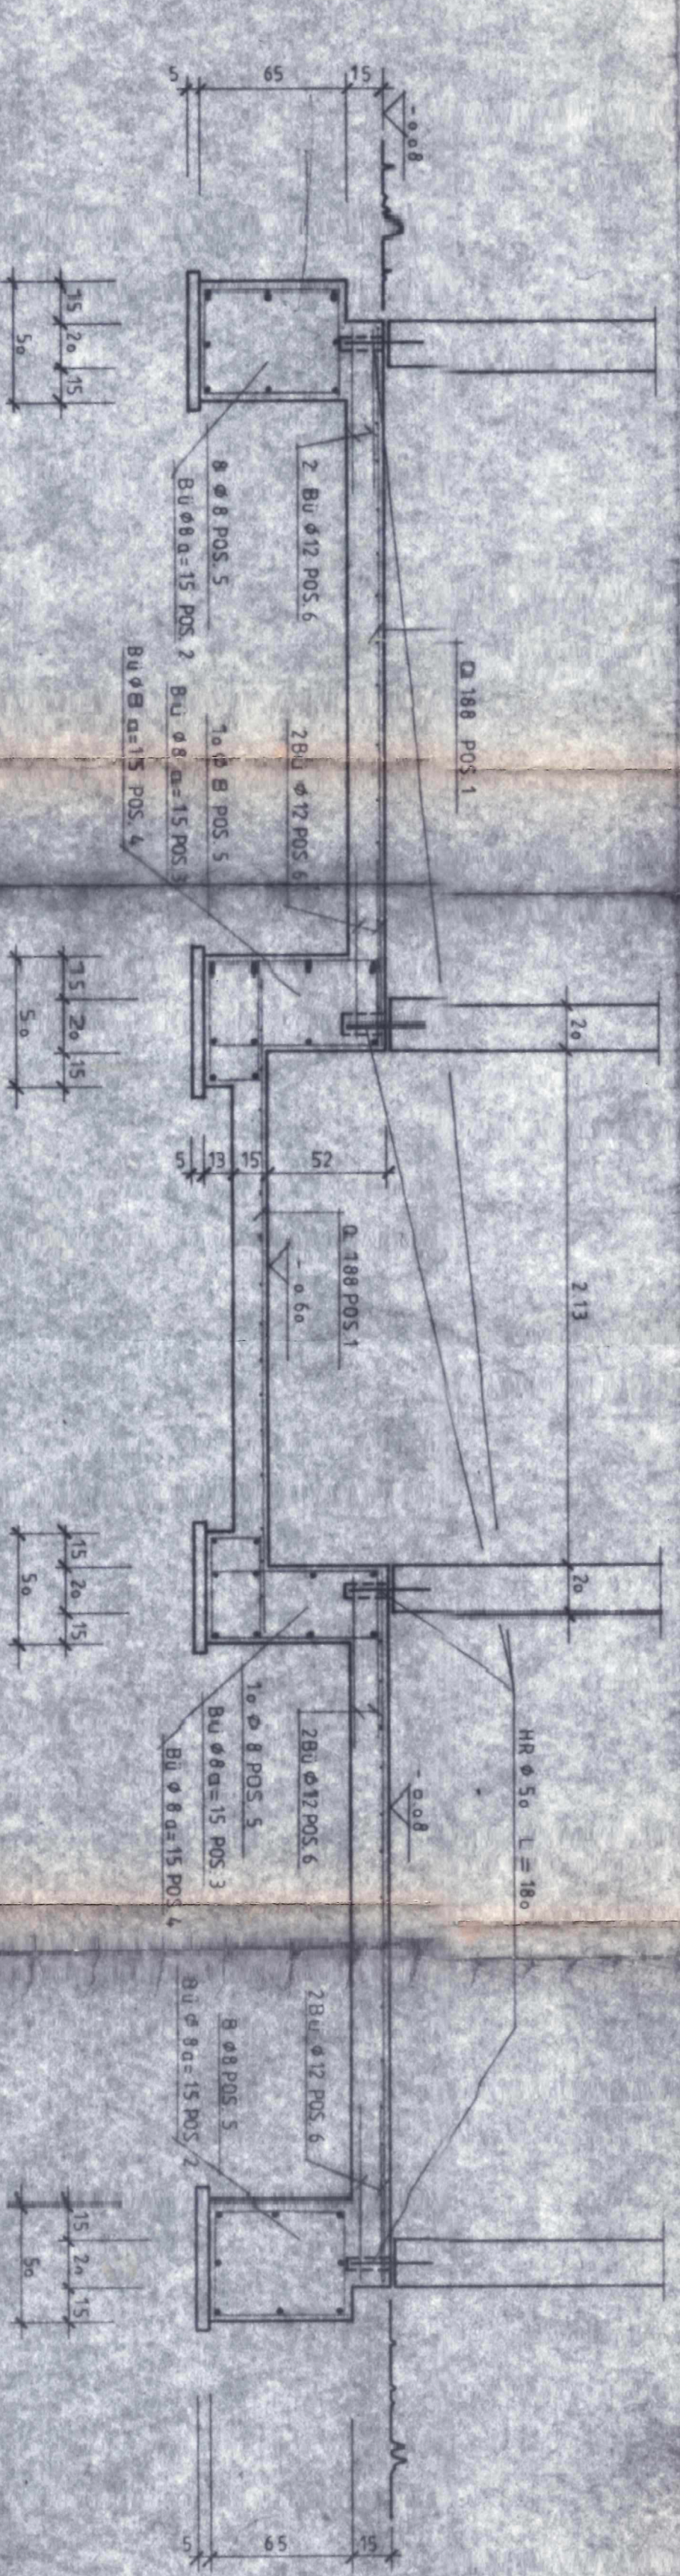

2. B. 0.15m x 0.15m









SCHNITT B-B M1.25

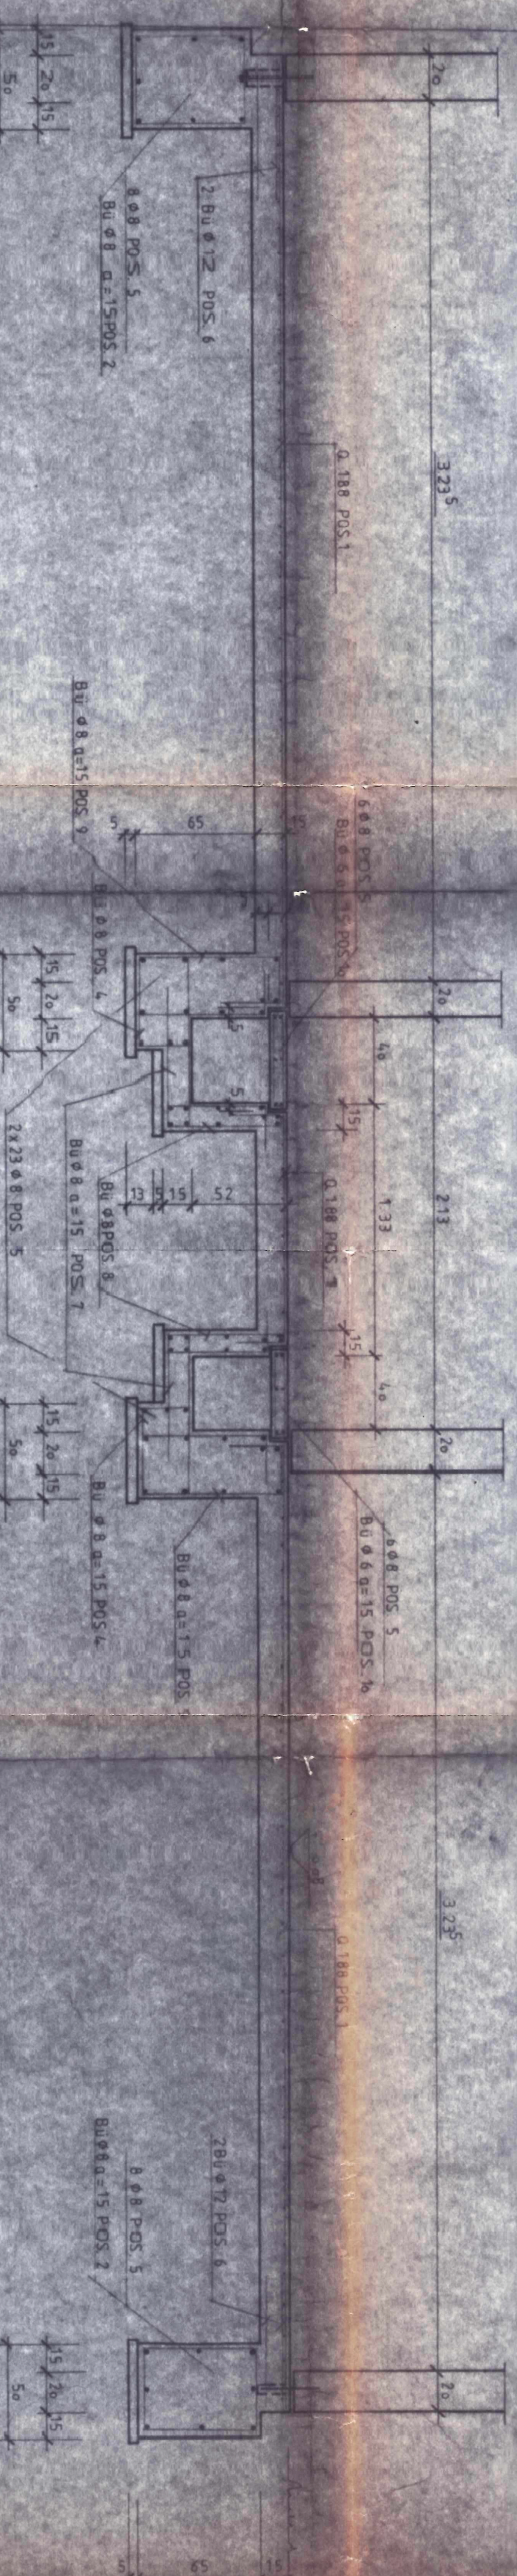










Bewehrungsplan

