


Plan dient nur zu Kalkulationszwecken!

Plan 2
BAB A14 AS Grimma
Phase 2: Vollsperrung RF Dresden

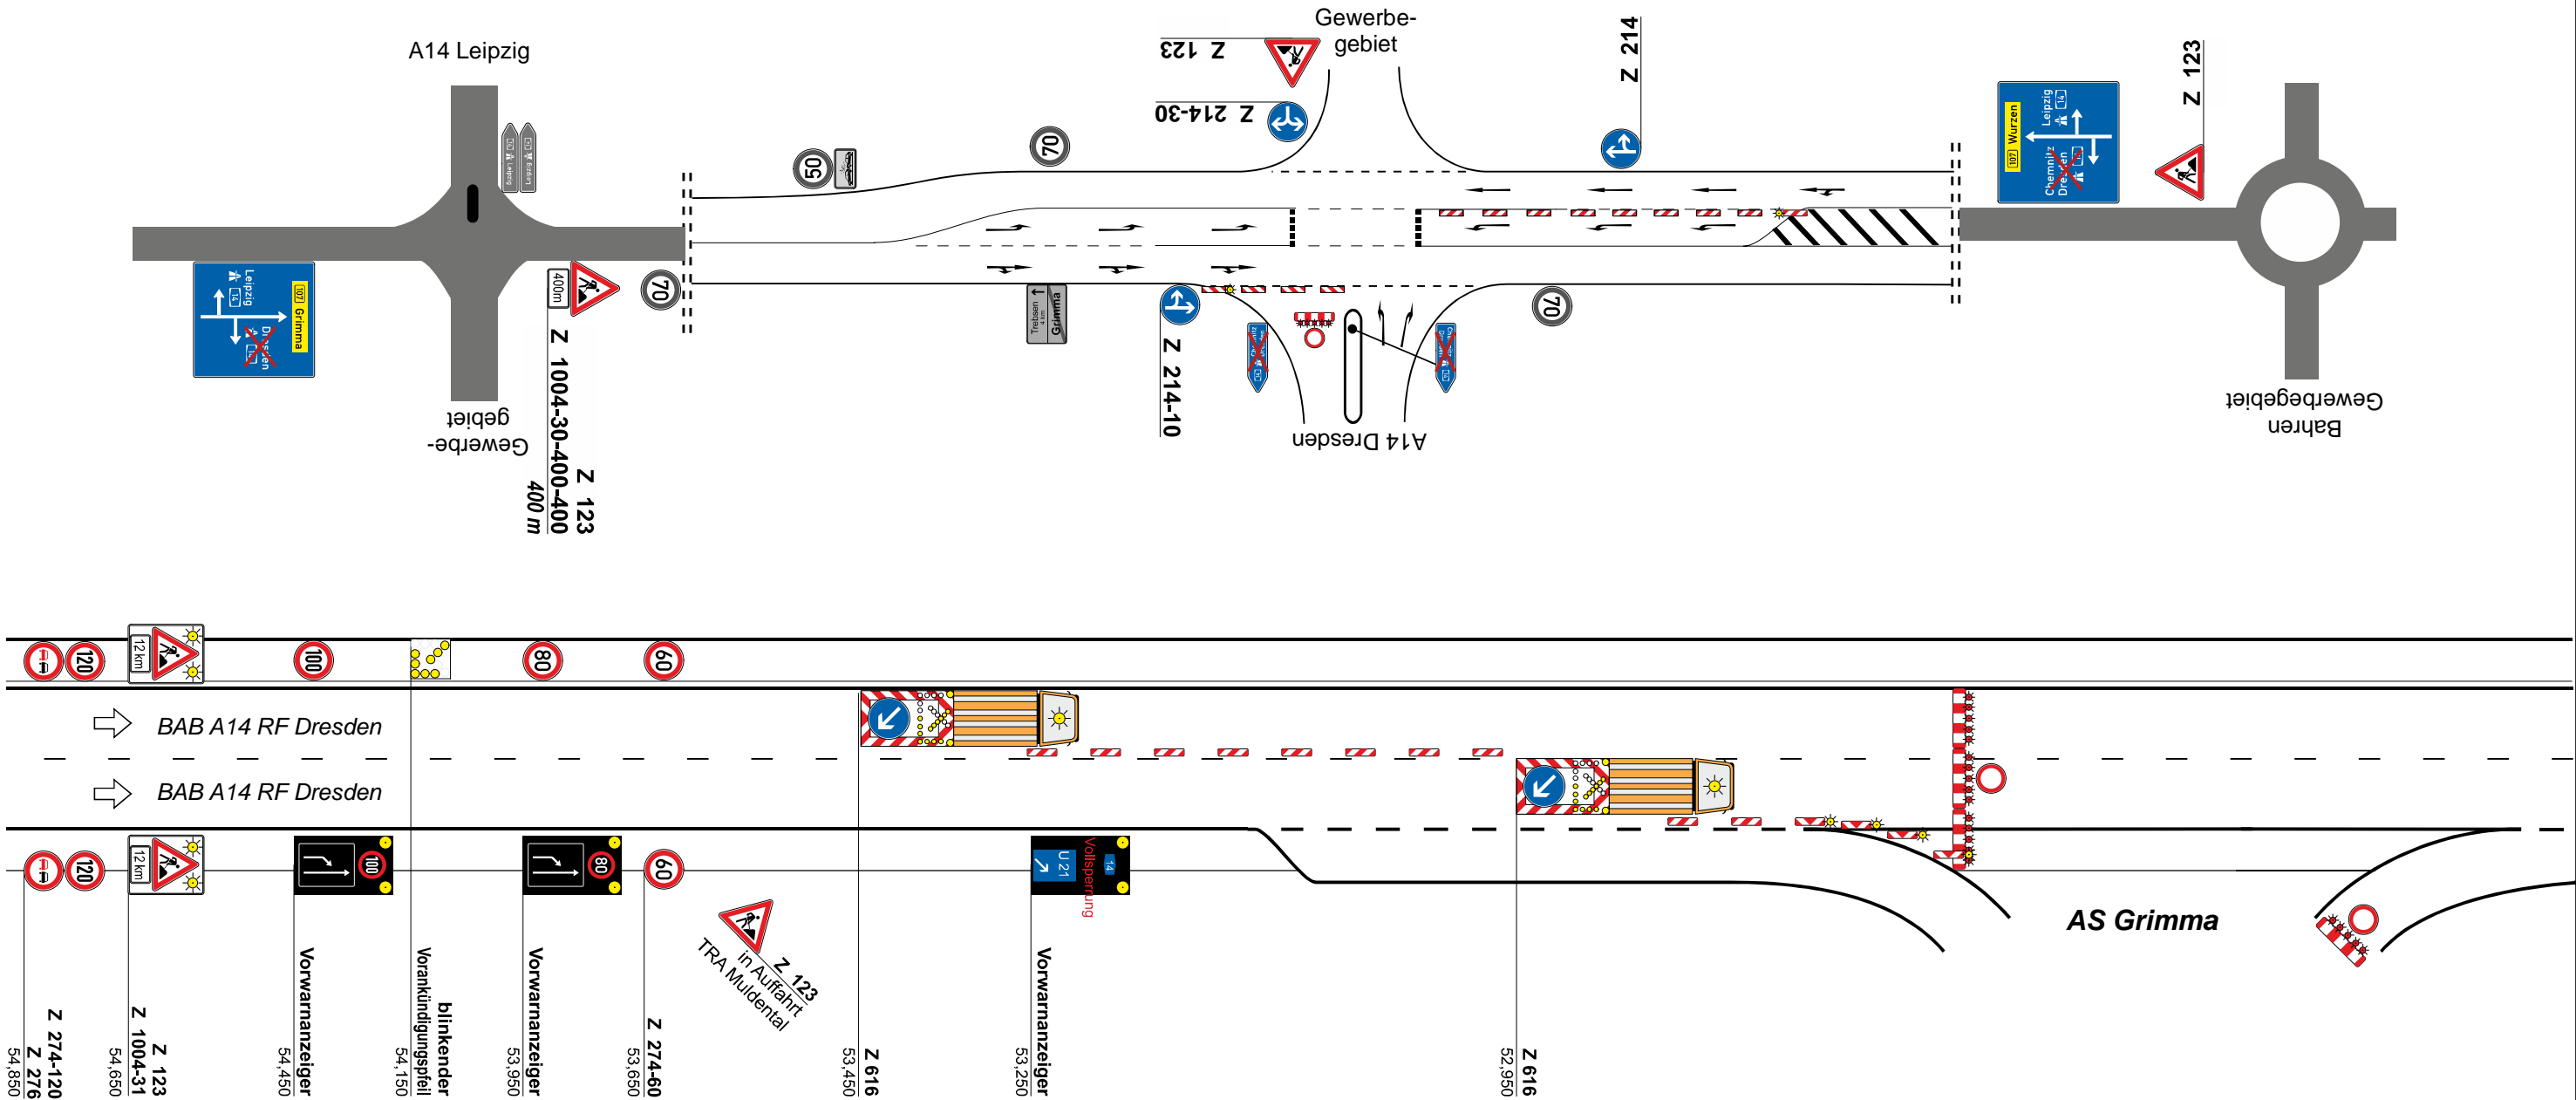

Beschilderung Bestand	
	Z 333
	Z 332-20 53,000
	53,452
	53,451
	53,450
	Z 277 53,460
	Z 1042-31 53,460
	53,449
	54,448