


Plan dient nur zu Kalkulationszwecken!

Plan 3
BAB A14 AS Mutzschen
Phase 2: Vollsperrung RF Magdeburg

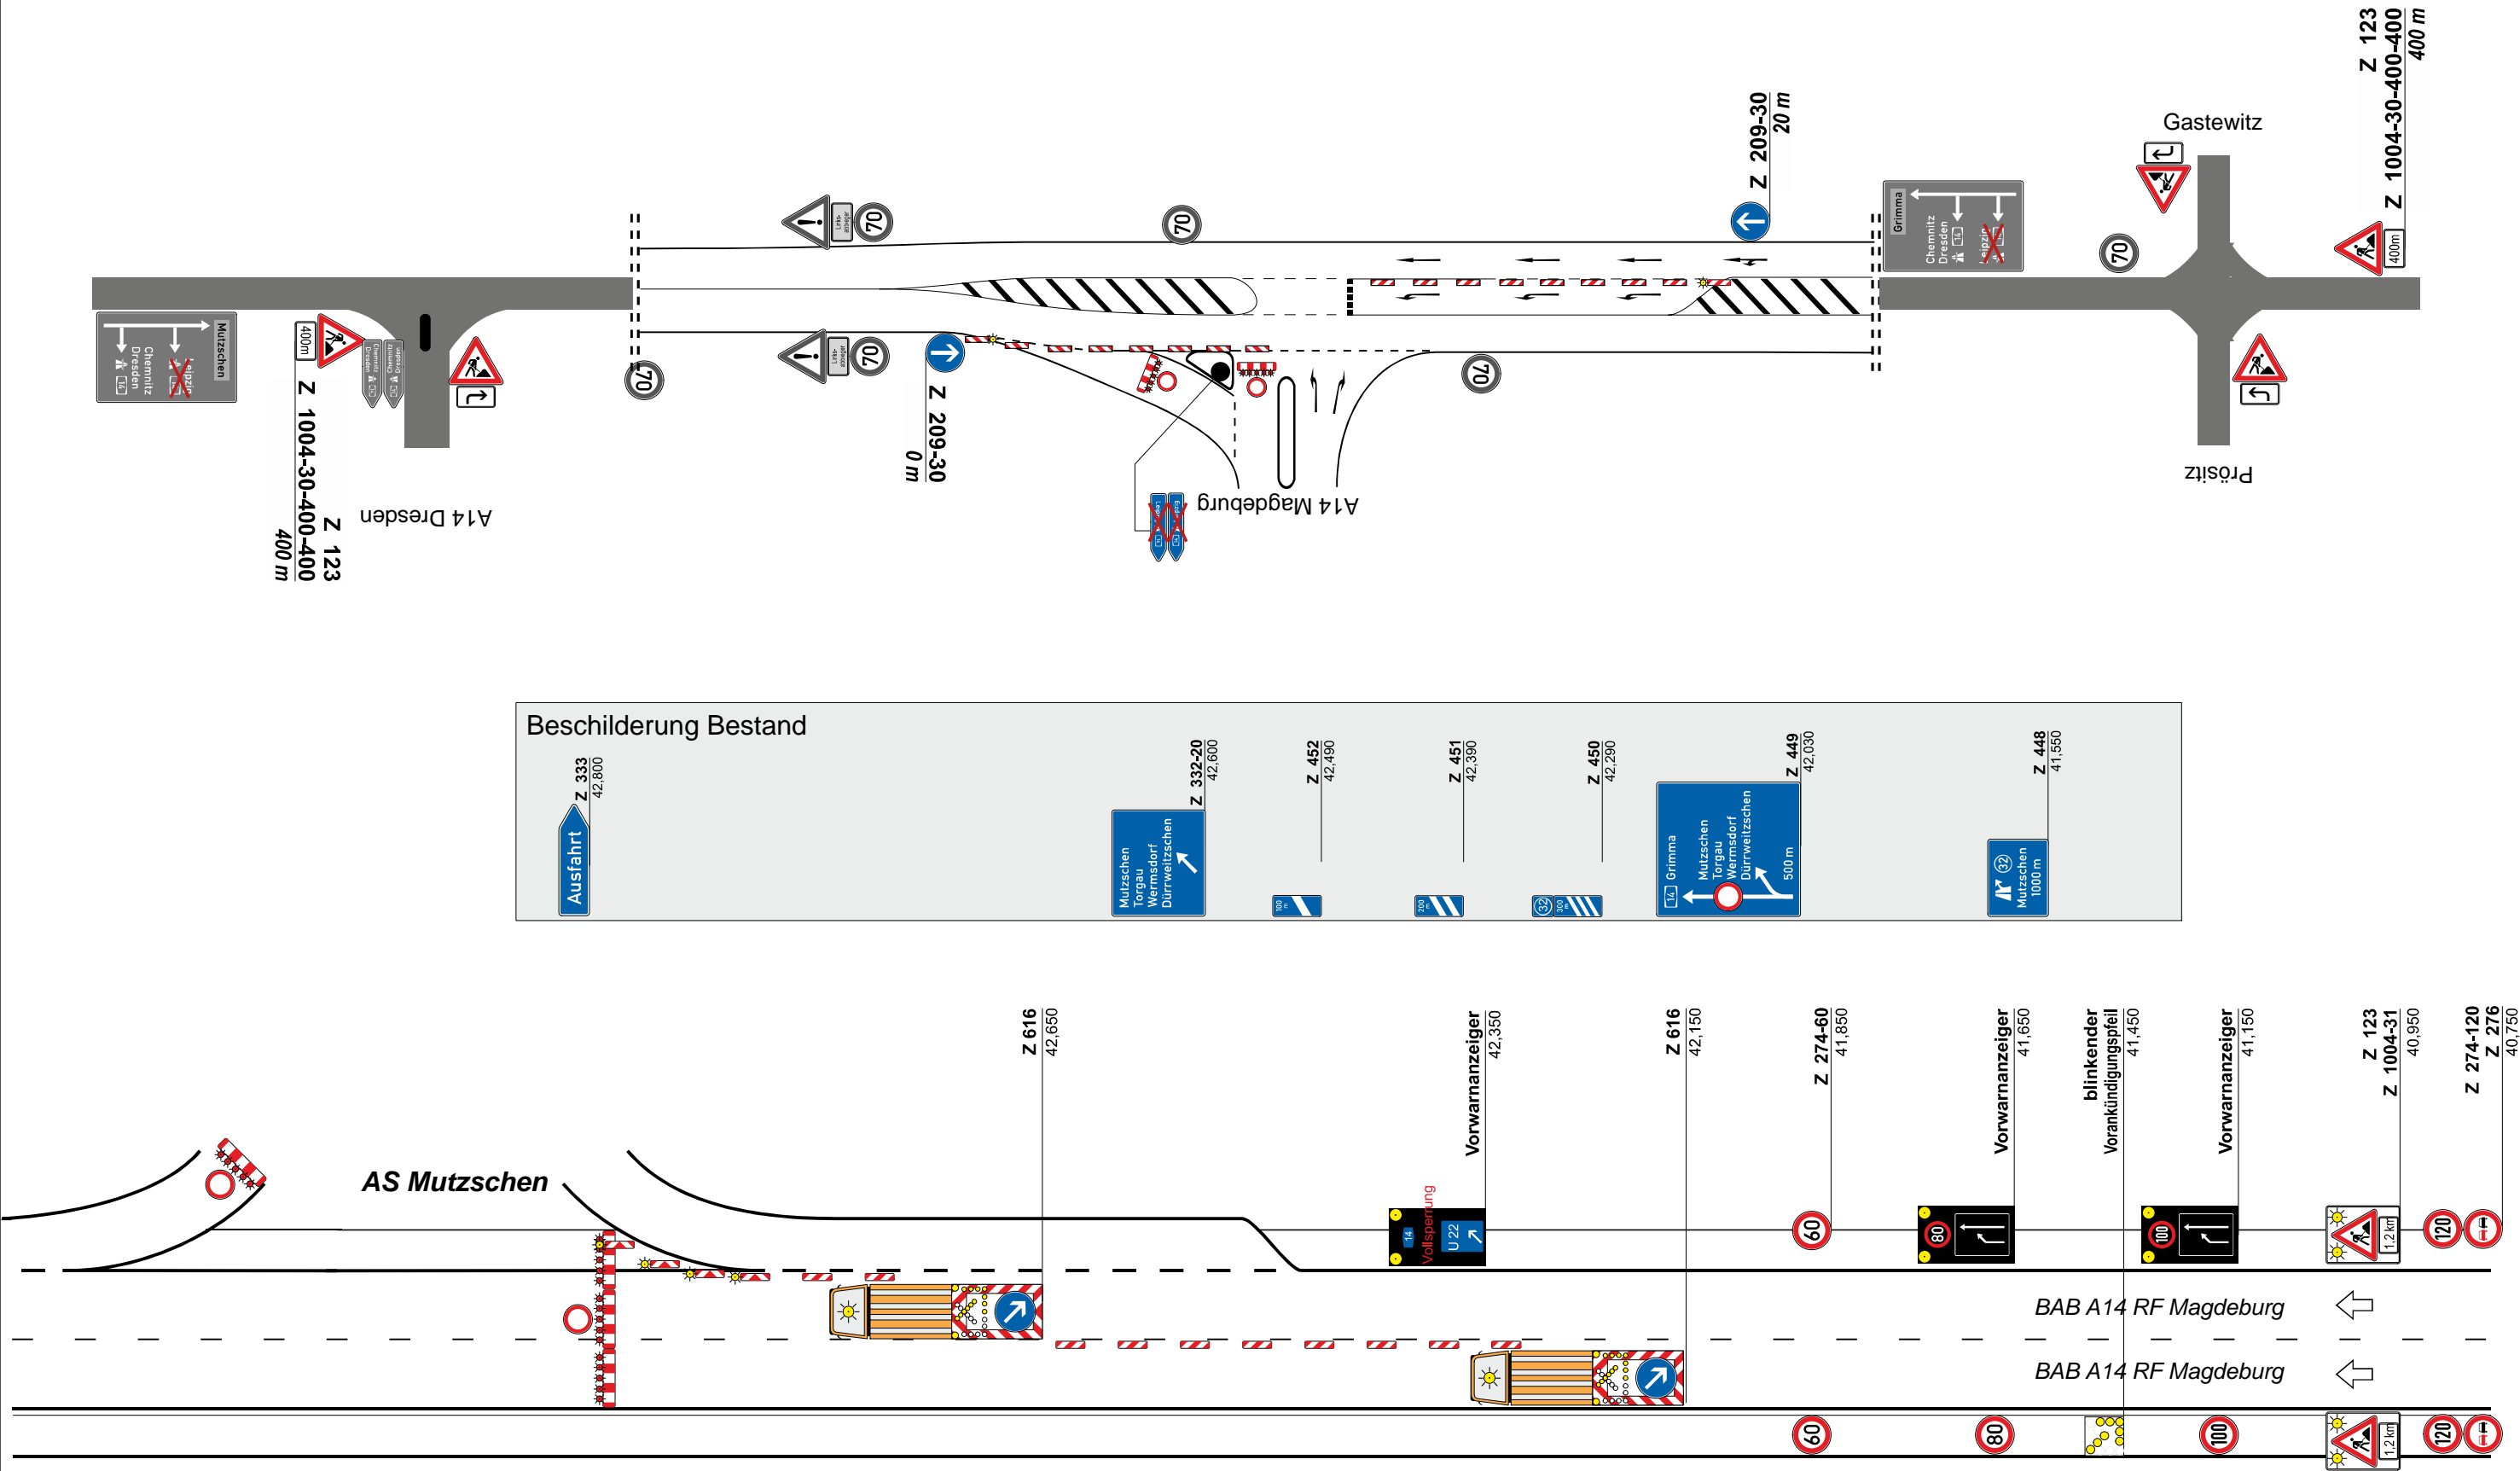

Beschilderung Bestand	
	Z 333 42.800
	Z 332-20 42.600
	Z 452 42.490
	Z 451 42.390
	Z 450 42.290
	Z 449 42.090
	Z 448 41.550