
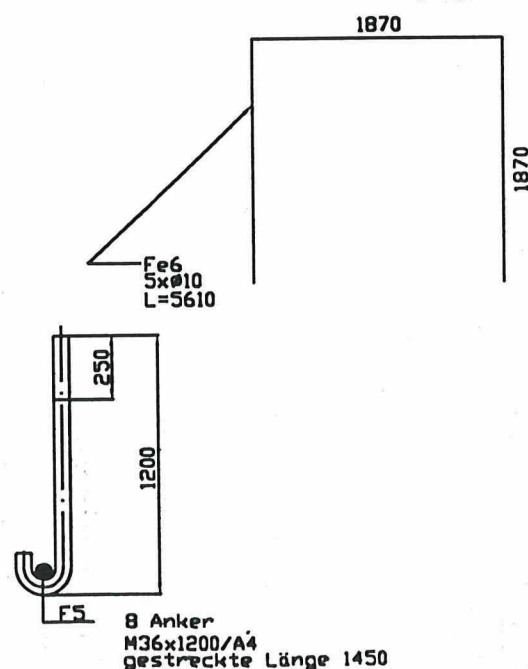
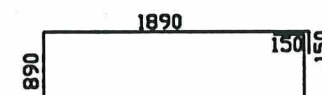
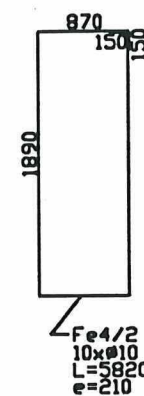
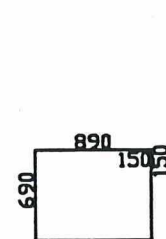


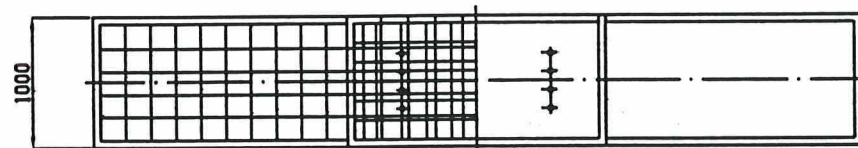

Technical drawing of a rectangular container or structure. The overall width is 1000 and the overall height is 1200. A central section has a width of 420. The structure is divided into several horizontal layers, labeled on the left as Fe6, Fe2, Fe4/2, Fe5, Fe1/1, Fe1/2, Fe4/1, Fe1/3, and Fe3. On the right, vertical dimensions are indicated: 200 for the top section, 1000 for the main body, and 100 for the bottom section. The bottom section is labeled 'Sauberschicht B10'.

In statischer u. konstruktiver Hinsicht geprüft
Prüfbericht-Nr.: 045/02/01 vom 28.03.2002

Dipl.-Ing. Dietzel, Prüfsingenieur f. Baustatik
98617 Meiningen, Helenenstraße 8

Leitungsführende Firma:
Wirth + Lederle GmbH
Ernst-Thälmann-Straße 36-38
06179 Halle/Leipzig
Tel. 0345-6130616
Fax 0345-6130323

Unterlage:	
Plan-Nr. 9920577-11-F/R	

Projekt-Nr.:		
	Datum	Name
bearb.		
gez.	20.03.02	PL
gepr.		

ABS-Nr.:
ABS-Nr.:
Meßzeit: 1:20 / 1:10

geprüft in statischer und konstruktiver Hinsicht:

Zur Ausführung genehmigt:
Thüringer Landesamt für Straßenbau
IA. Abt. Ltr. Brückenbau

IA Abt. Ltr. Brückenbau
S. Garing
Erfurt, den 17. JULI 2002

Datum . Ort _____

Die Gleichstellung dieses Planes mit der Bauausführung wird bestätigt:
Ausführende Baufirma _____

Datum, Unterschrift	Datum, Unterschrift
---------------------	---------------------

Bez.	Stück	Ø	Länge	kg/n	kg
Fe1/1	6	10	6.11	0.617	22.61
Fe1/2	6	10	6.11	0.617	22.61
Fe1/3	6	10	1.17	0.617	4.33
Fe3	6	16	6.11	1.58	57.92
Fe4/1	31	10	3.46	0.617	66.17
Fe4/2	10	10	5.82	0.617	35.90
Fe2	6	10	3.86	0.617	21.69
Fe5	2	20	0.60	2.47	2.96
Fe6	5	10	5.61	0.617	17.30