

Tronsole Typ:SPL-O

+2.87

+2.62

10

15

25

Tronsole Type: SPL-O

+2.87

+2.62

10

15

25

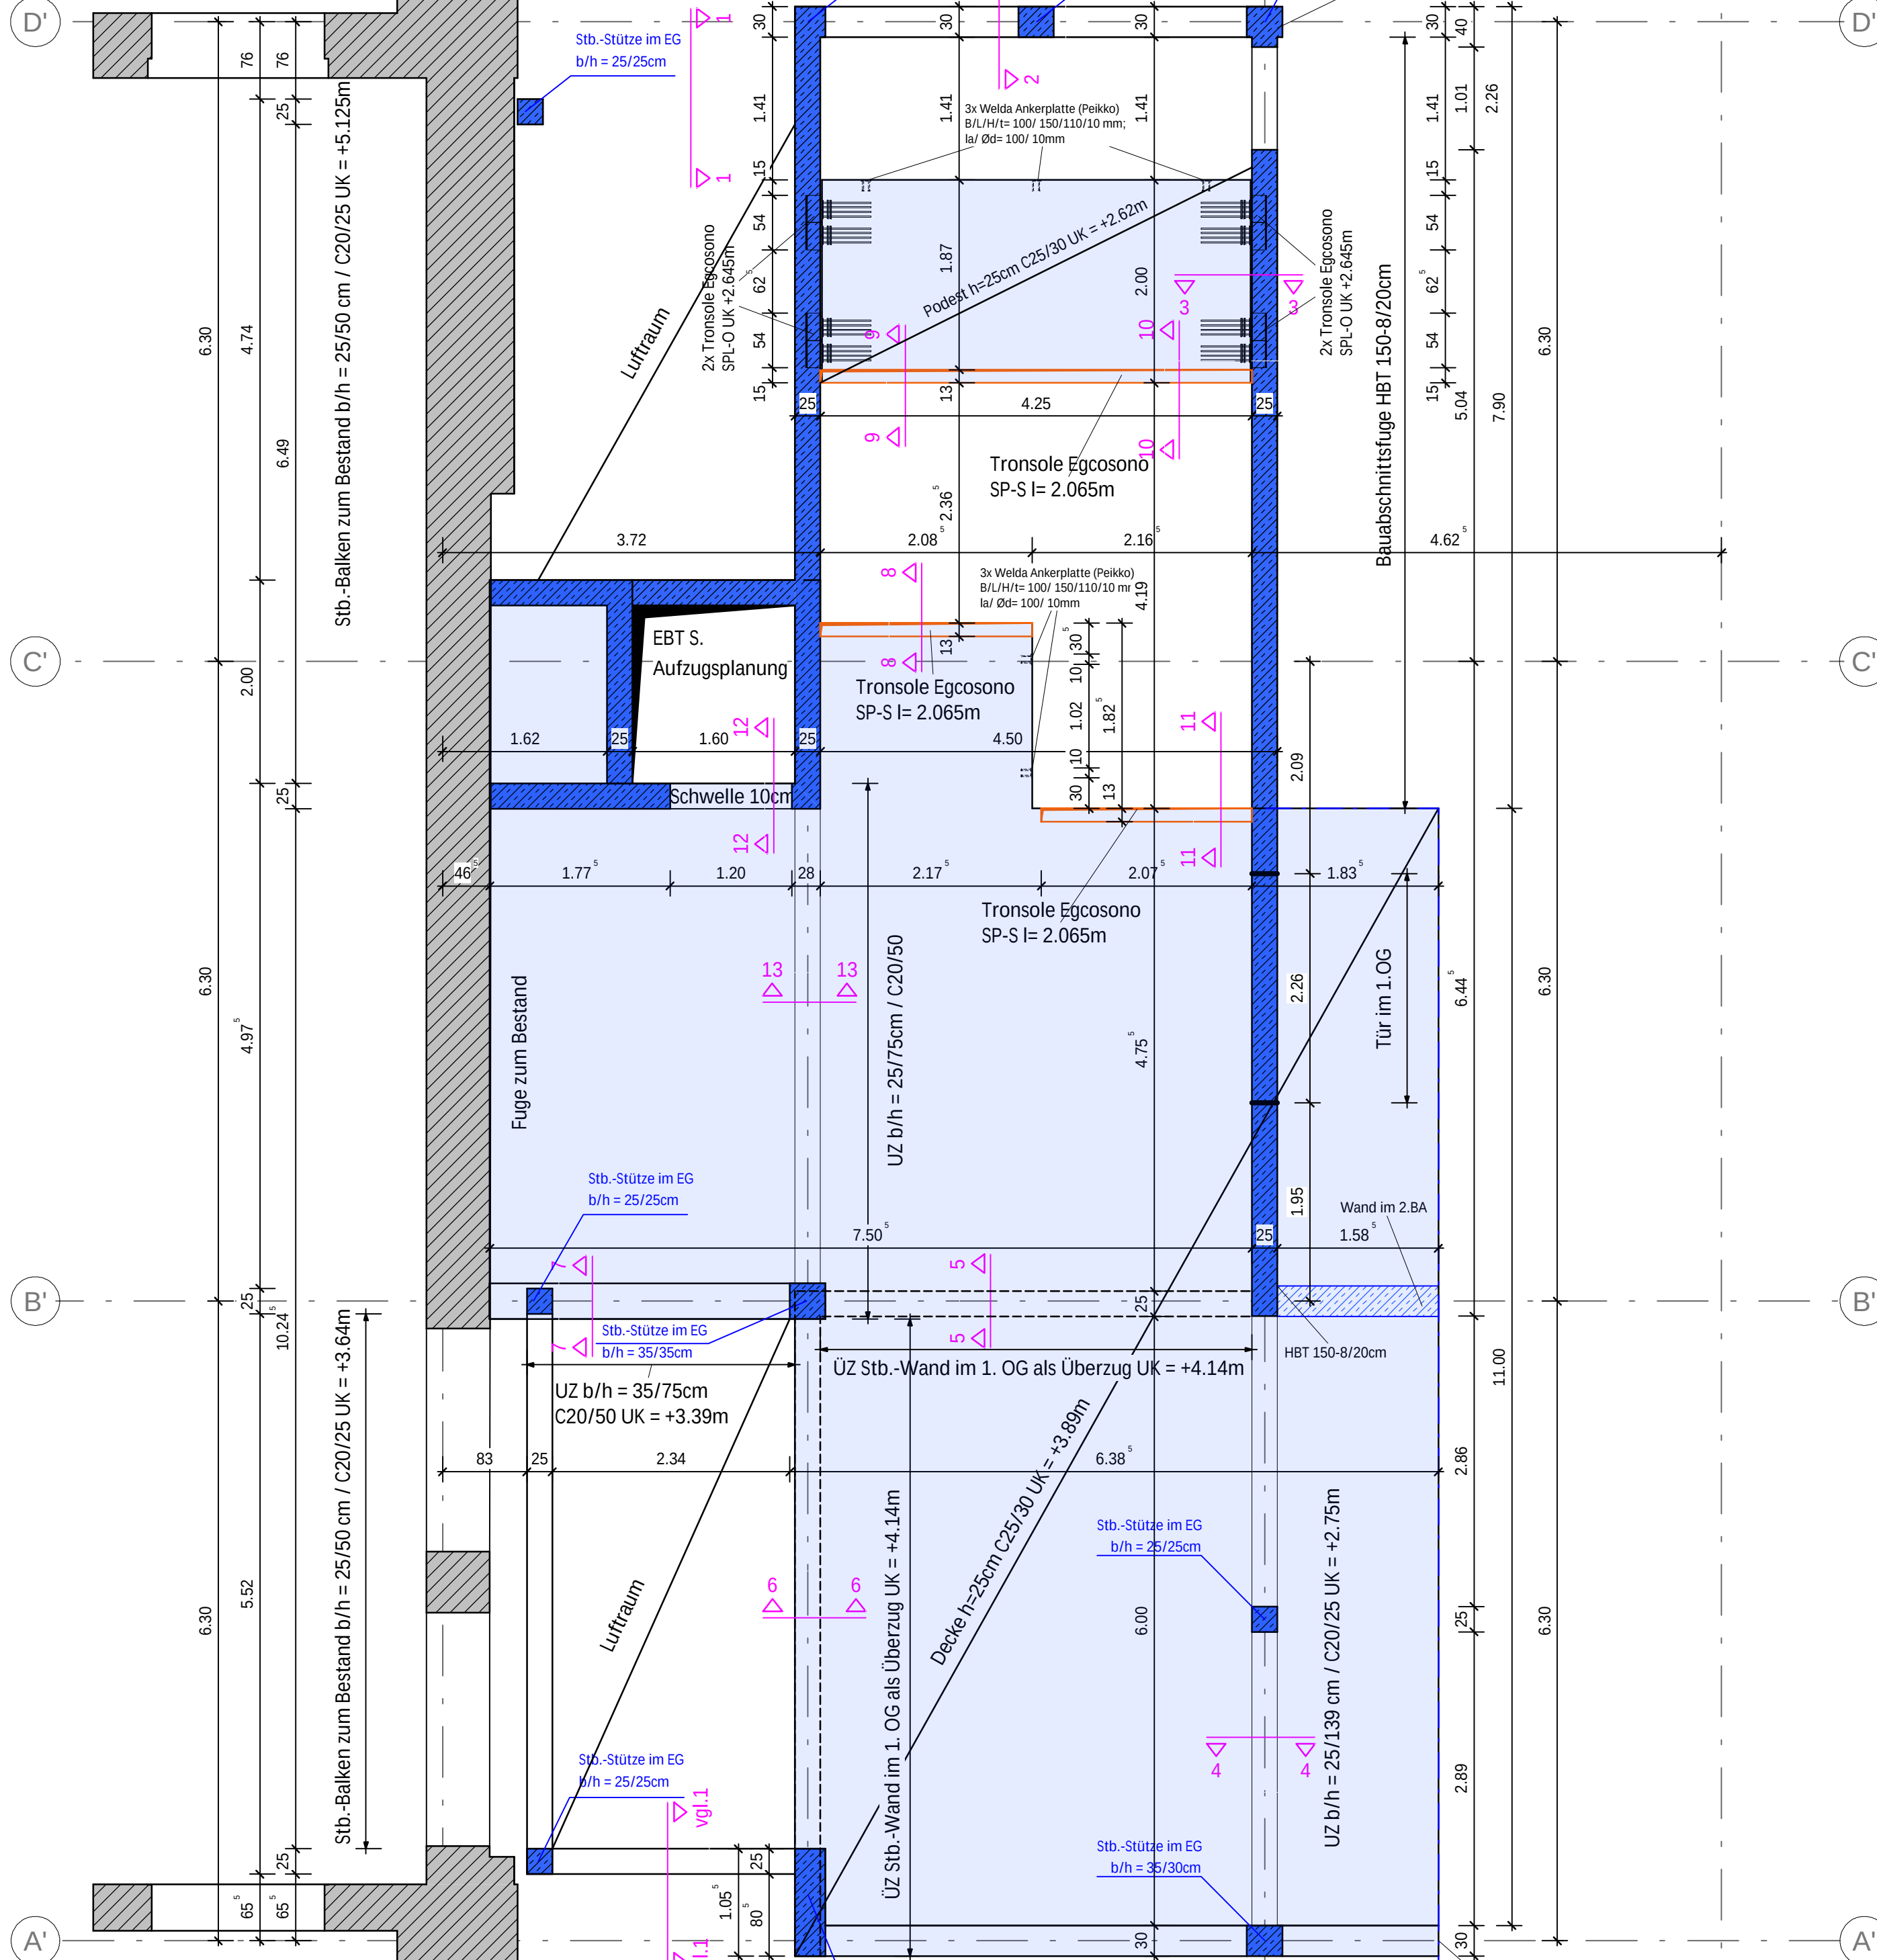
Tronsole Typ:SPL-O

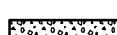
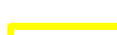
Dimensions: 25, 10, 15

Elevations: +4.14, +3.89

Diagram of a T-beam cross-section. The total height of the beam is 75. The flange thickness is 25. The web height is 50. The beam is shown with a blue hatched pattern. Elevation markers on the right indicate the top of the flange at +4.14, the bottom of the flange at +3.89, and the bottom of the web at +3.39.

Architektenplan: 3_AGR_B3_00_0101_BV B3 Erdgeschoss - Rohbau



Bauzustände sind durch das ausführende Unternehmen zu sichern!			
Legende		Betontechnologische Daten	
	Magerbeton C12/15		Mauerwerk Sfk. 4 / 6 Dbm
	Ortbeton C20/25 und C25/30		Mauerwerk Sfk. 12 Dbm
	Ortbeton C30/37 und C35/45		Mauerwerk Sfk. 20 Mgr. III
	Fertigteile C35/45		bestehendes Mauerwerk
	bestehender Beton		nicht tragendes PB-Mauerwerk
	neuer Trockenbau im Bestand		nicht tragendes KS-Mauerwerk
	Dämmung		nicht tragender Verblender
	Abbruch		nicht tragender Trockenbau
Höhenkote beziehen sich auf OKFF EG 0.00 Alle Maße sind am Bau zu prüfen! Abweichungen sind unverzüglich anzuzeigen!			
Maße			
Zusätzliche bauseitige Schlitzte und Durchbrüche sind unverzüglich anzuzeigen!			
Öffnungen			
Schalplan			
s. auch Plan S03 (Treppe), Pläne des Architekten und der Fachingenieure!			
Decke über Erdgeschoss			
	Plangröße	Maßstab	Plan-Nr.
	L= 590 mm	1:50	S03
	H= 725 mm	1:25	
			Index
			a
			Prüffreigabe
			ja