


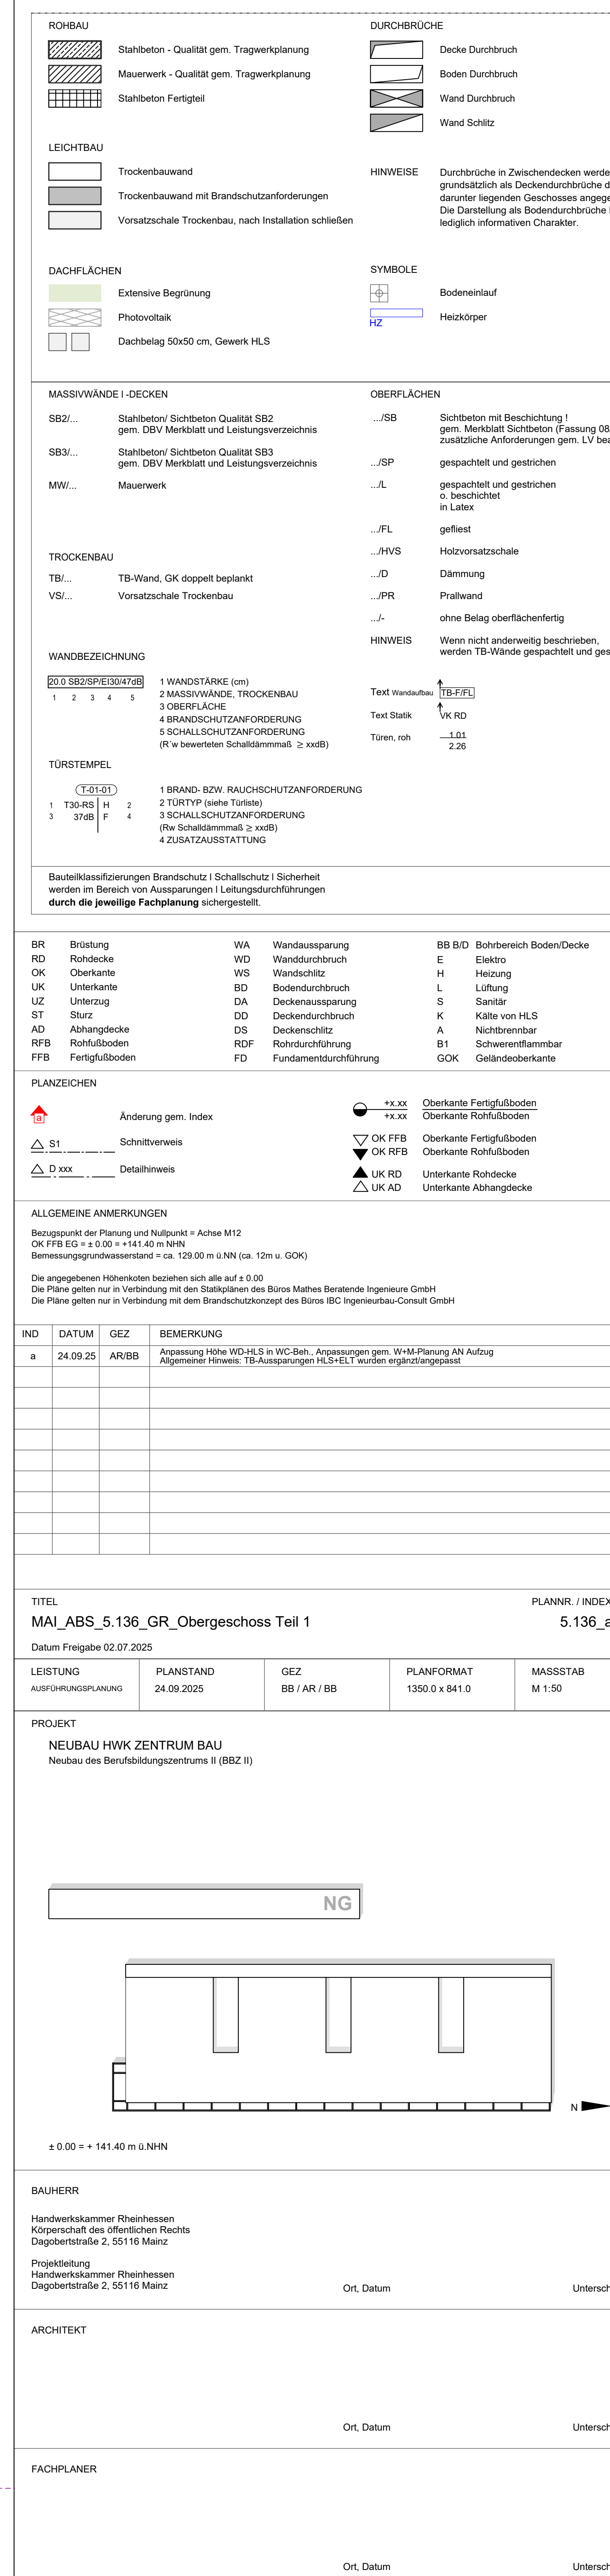

Plan 5.137