


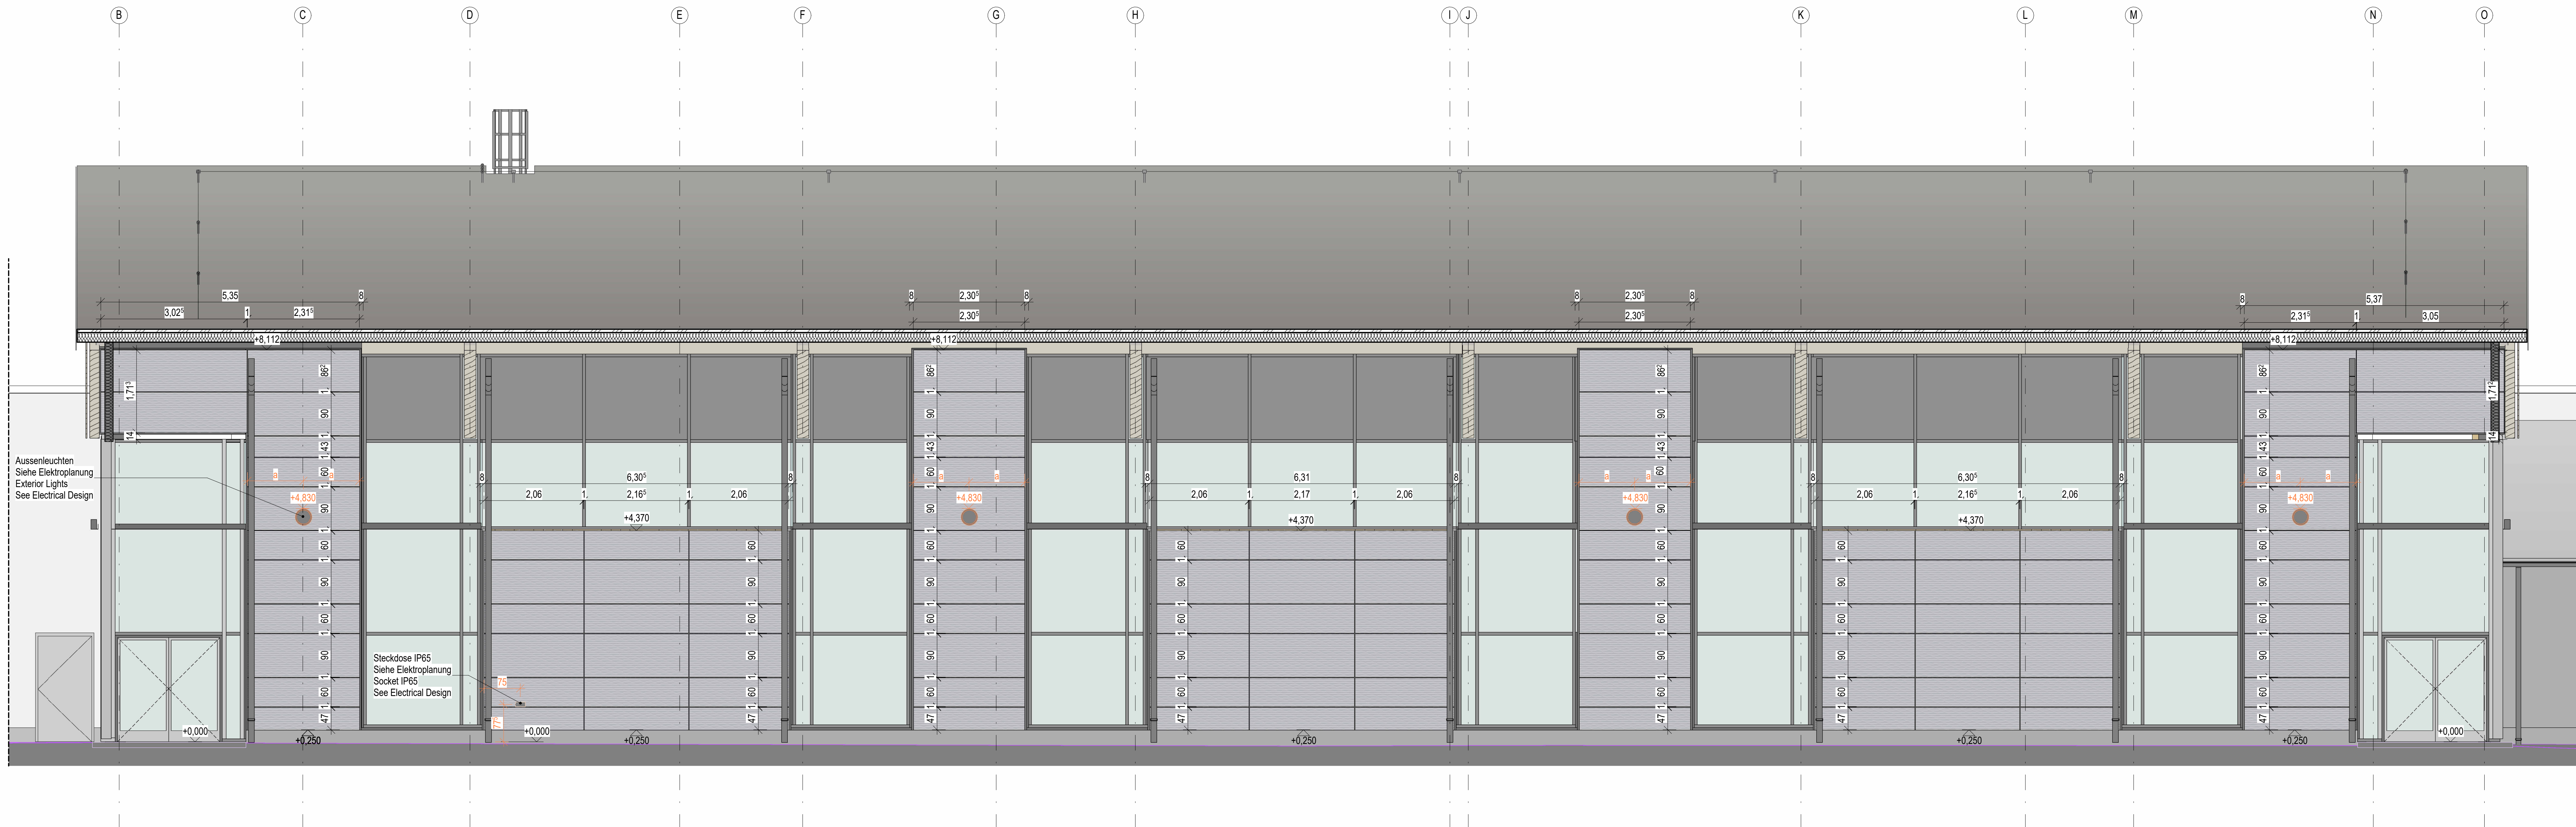

Fassadenabwicklung Trainingshalle / Facade Development Training Hall
M 1:50



Sudwest - Fassadenabwicklung Trainingshalle / Southwest - Facade Development Training Hall



Südost - Fassadenabwicklung Trainingshalle / Southeast - Facade Development Training Hall

MASSSTAB:
SCALE:

00.512345

0'5'10'FEET

±0.00 = 453,48

ÜBER NN
ABOVE SEA LEVEL

INDEX	ÄNDERUNG/ERGÄNZUNG	BEARBEITER	DATUM
U.S. ARMY CORPS OF ENGINEERS EUROPE DISTRICT APO 09449 Konrad-Adenauer-Ring 39, 65187 Wiesbaden			
Korrigierte AFU-Bau / Corrected Final Design - 10/2025			
Landesbetrieb Liegenschafts- und Baubetreuung LBB-Niederlassung Idar-Oberstein			
Am Rickenberg 65 55743 Idar-Oberstein Telefon: (06781) 405-0 Telefax: (06781) 405-190 E-MAIL: postfach.idaroberstein@LBBnet.de			
PROJEKTMANAGEMENT / PROJECT MANAGEMENT		BAUMASSNAHME / PROJECT Baumholder Smith Barracks Human Performance Training Center	
PROJEKTLEITUNG / PROJECT LEADER		PLANBEZEICHNUNG / DRAWING TITLE Wandabwicklung - Trainingshalle	
PROJEKTBearbeitung A/I / PROJECT PROCESSOR A/I		Wall Development - Training Hall	
A / I		092241 FY23 W912GB-20-C-0012 DIN A0 841 x 1189 1,00 qm	
PROJEKTBearbeitung / PROJECT PROCESSOR		SHEET 0 OF	
200204037		HPTCO	
60		A	
3.03		AFA	
SW		A	
0050		A053	