

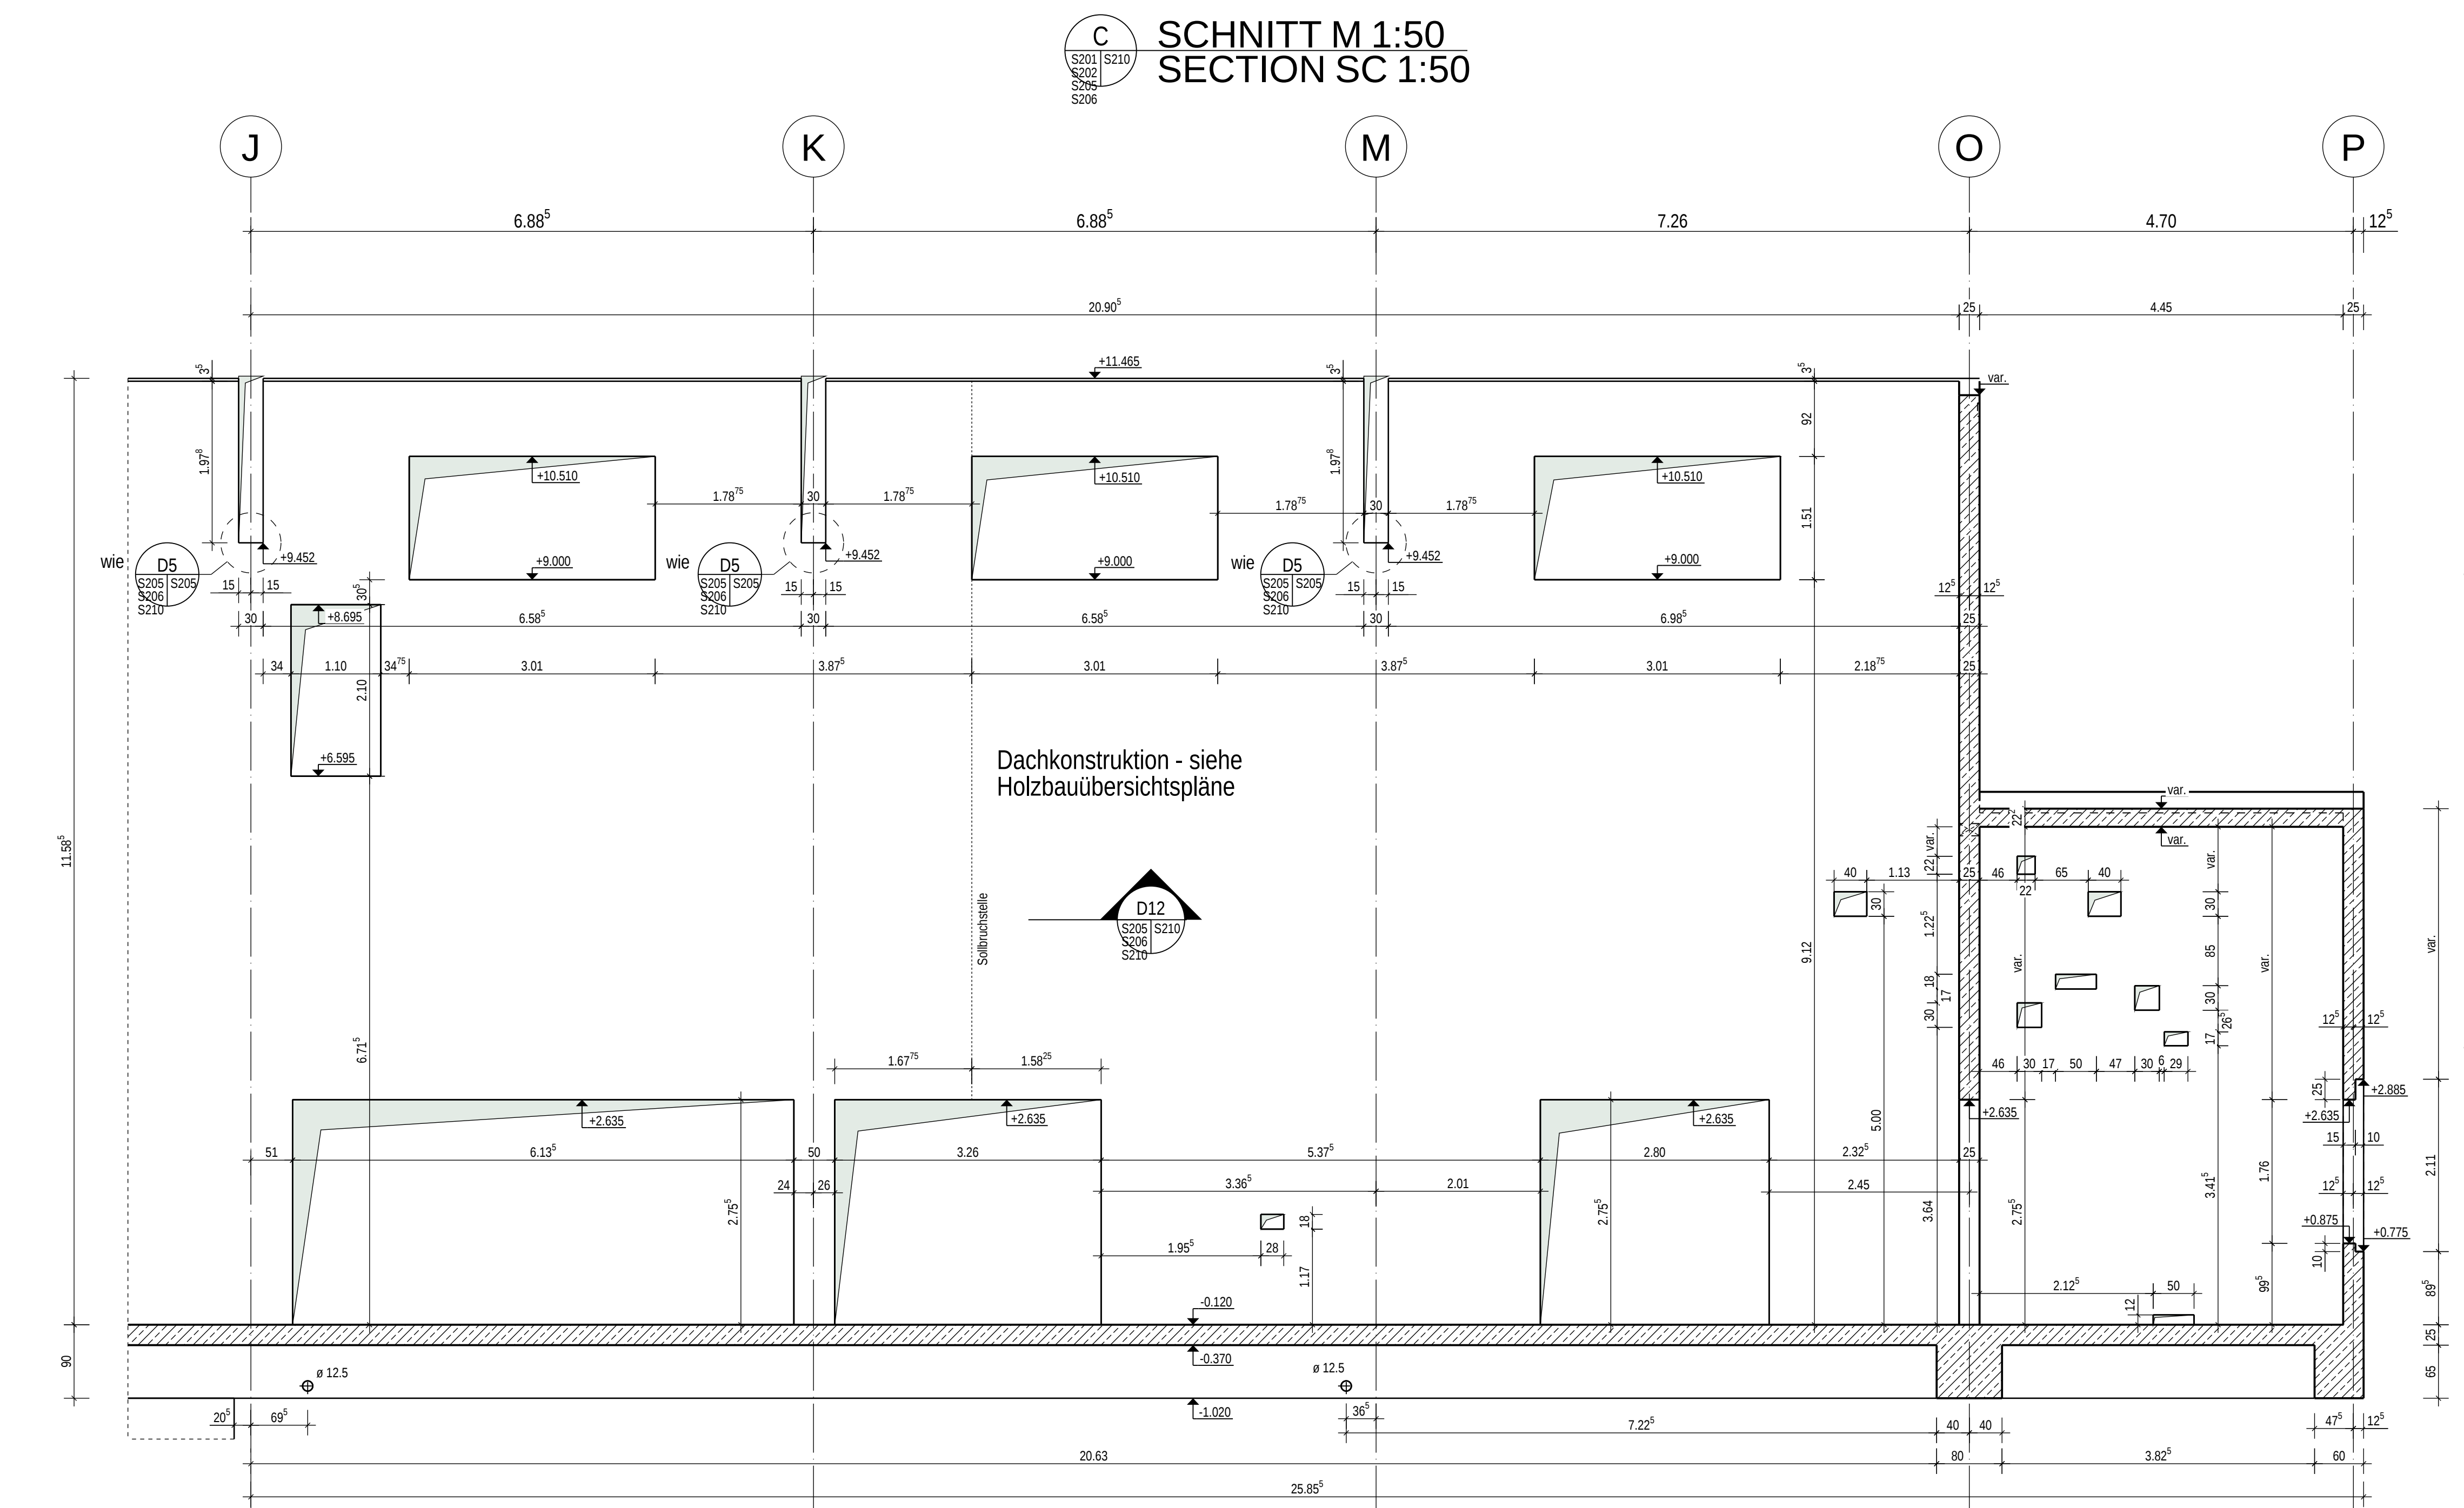
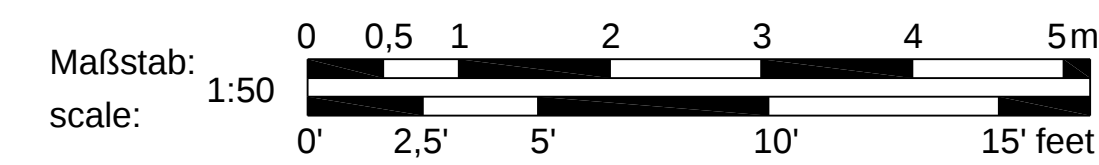


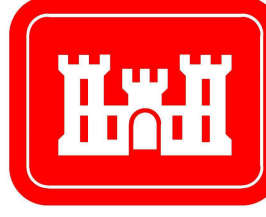

Baustoffe siehe Plan S200.
Construction materials see drawing S200.

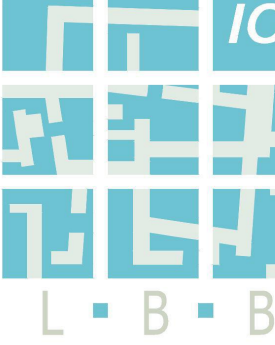


INDEX	ÄNDERUNG/ERGÄNZUNG						BEARBEITER	DATUM	
U.S. ARMY CORPS OF ENGINEERS EUROPE DISTRICT APO 09449 Konrad-Adenauer-Ring 39, 65187 Wiesbaden									
Korrigierte AFU-Bau / Corrected Final Design - 10/2025									
Landesbetrieb Liegenschafts- und Baubetreuung LBB-Niederlassung Idar-Oberstein									
Am Richtenberg 65 55743 Idar-Oberstein Telefon: (05781) 405-0 Telefax: (05781) 405-190 E-MAIL: postfach.idaroberstein@lbbnet.de									
PROJEKTMANAGEMENT / PROJECT MANAGEMENT							BAUWASSNAHME / PROJECT Baumholder Smith Barracks Human Performance Training Center 		