


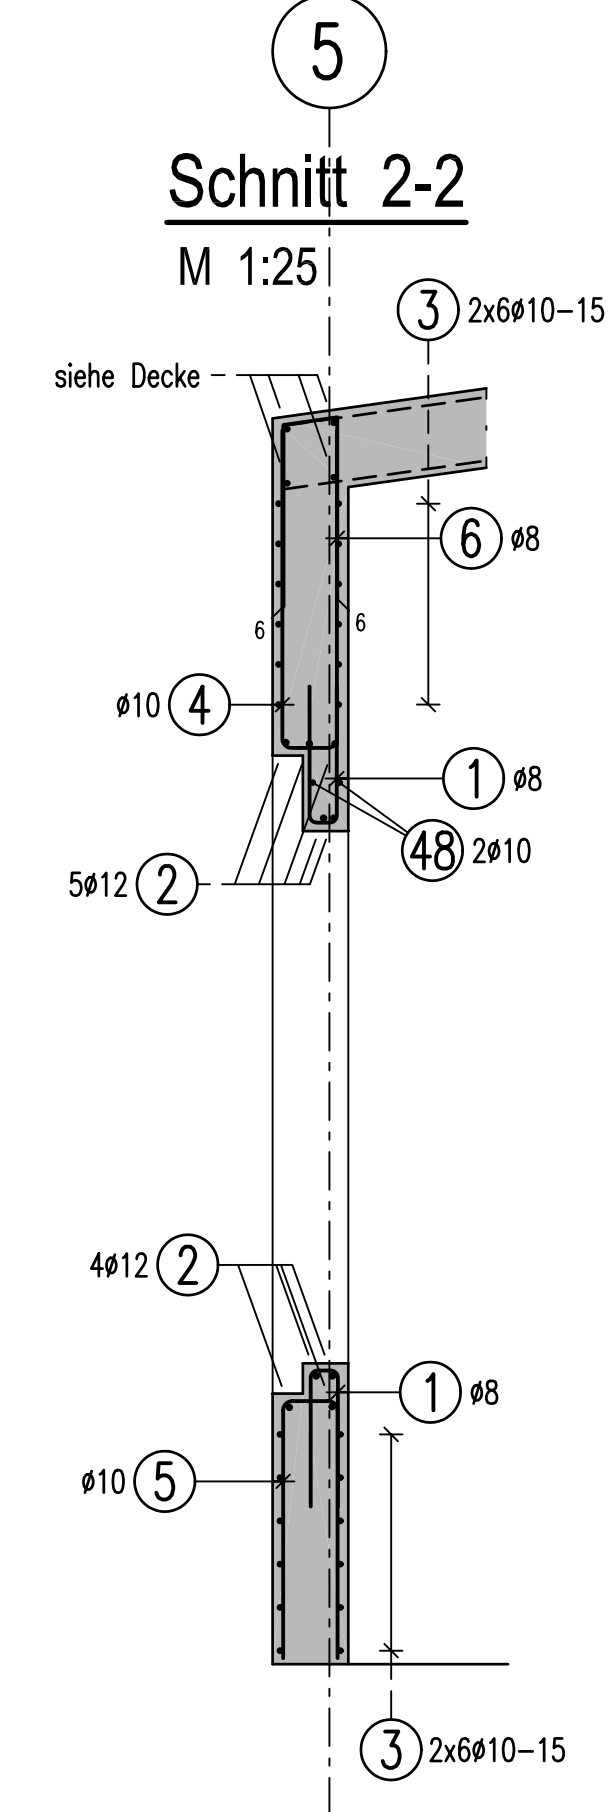
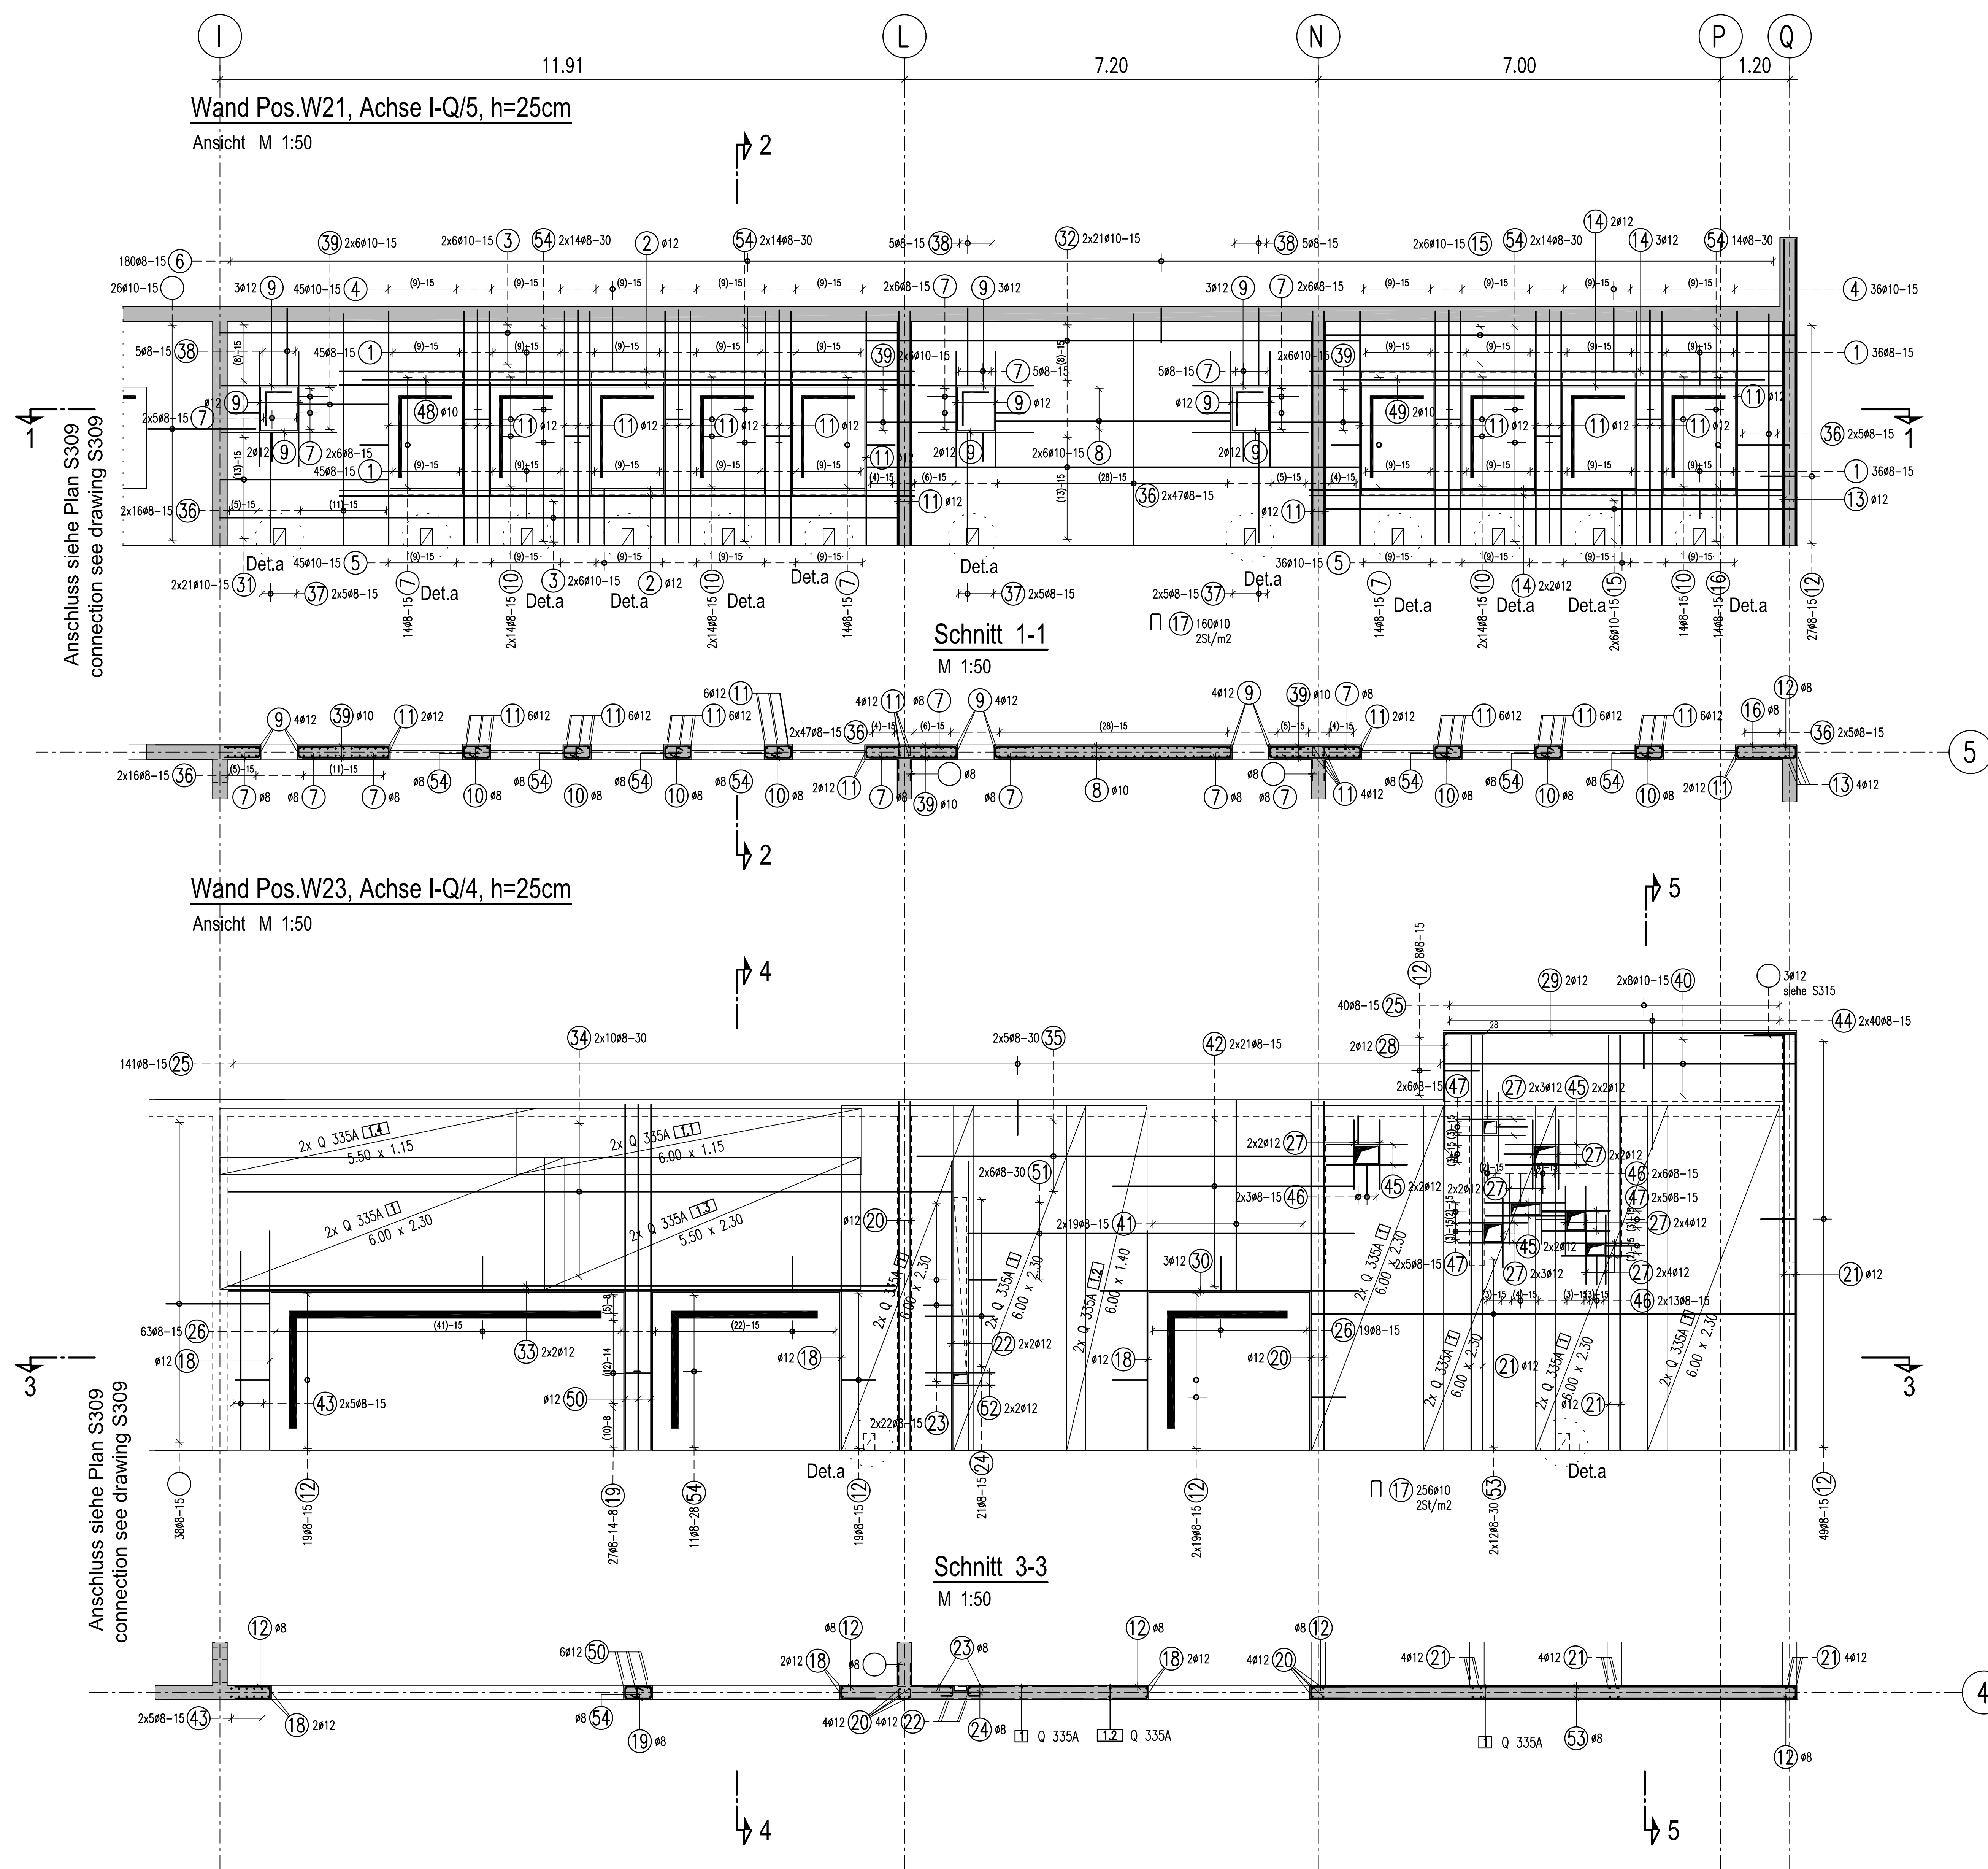
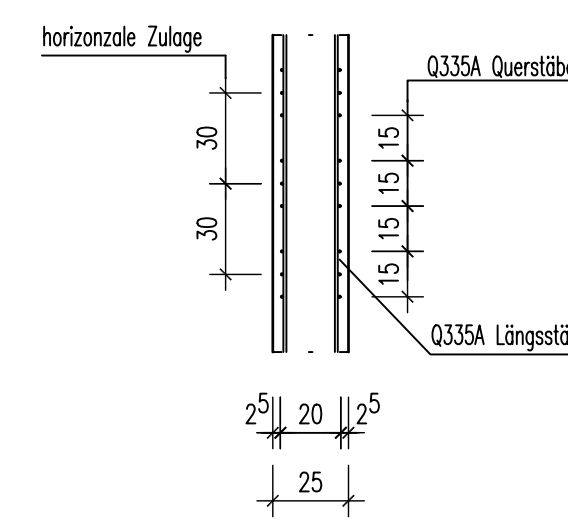
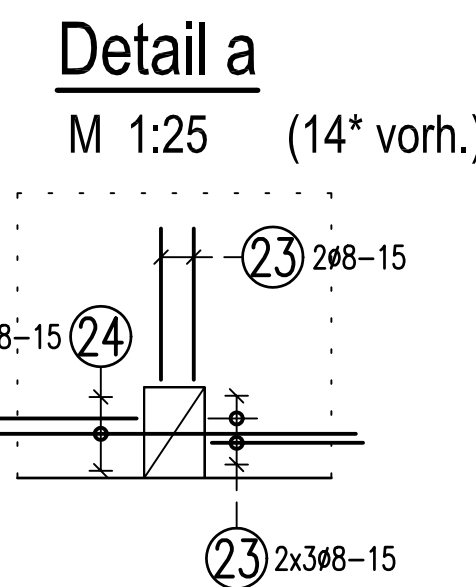


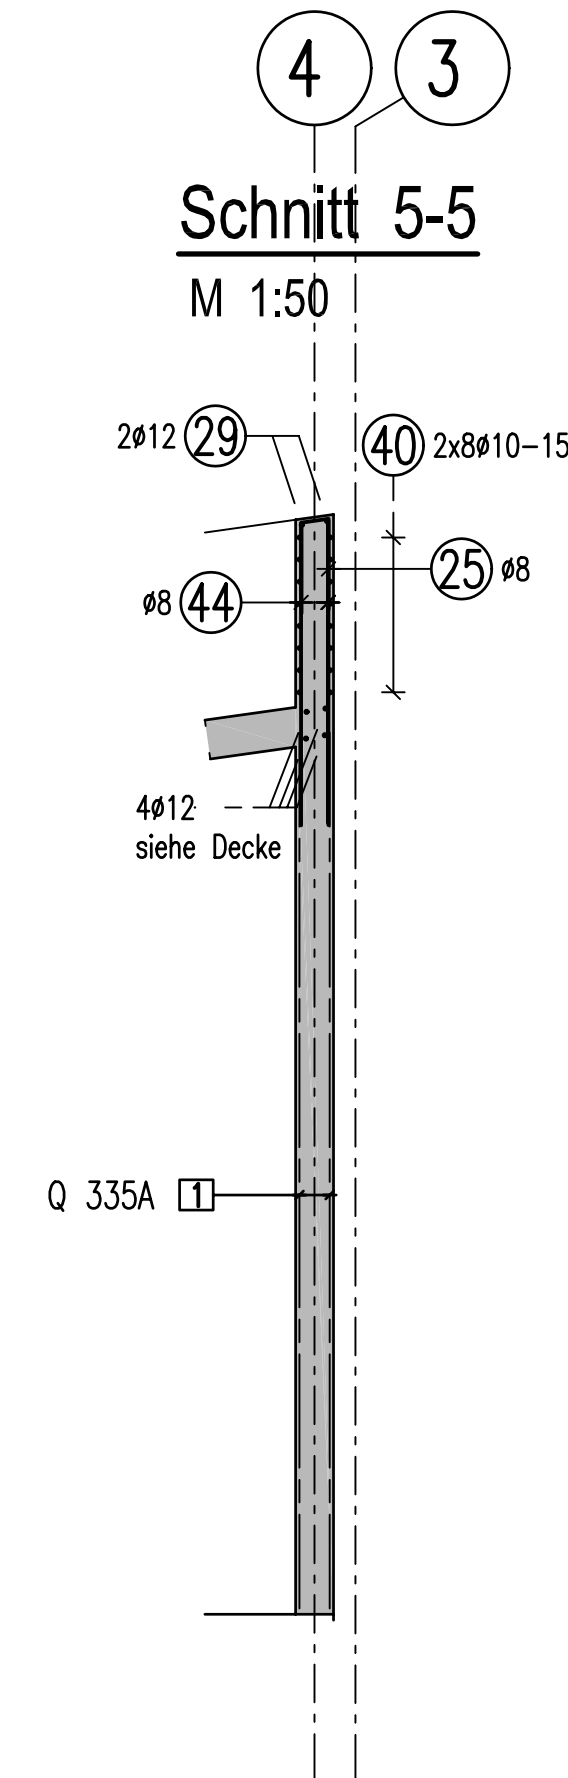

Verlegeschema - Schnitt
M 1:25

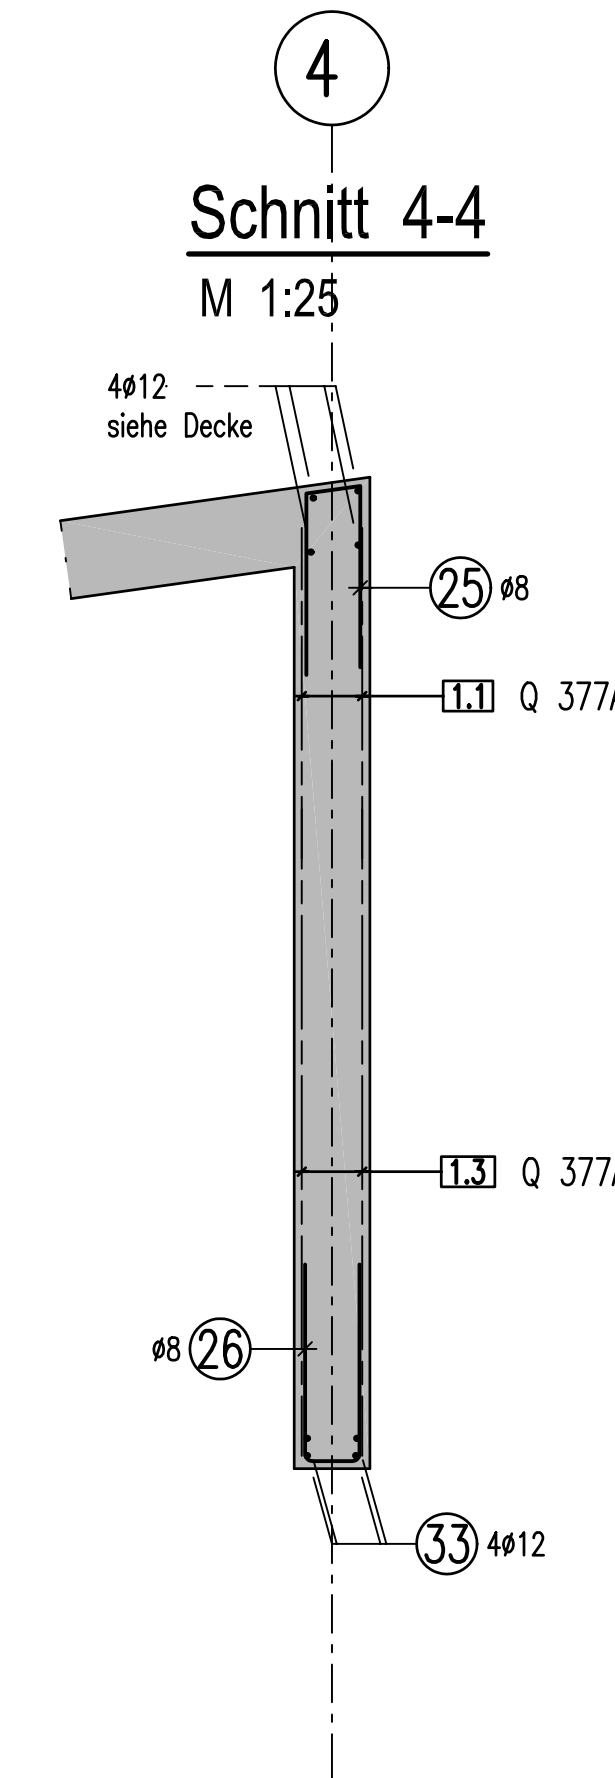


Abstandhalter für Wandbewehrung
Systemschnitt (horizontal)


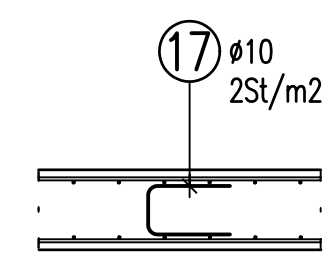


MATERIALIEN		BEGEANWEISUNG	
Betongüte: C30/37		gemäß DIN EN 1992-1-1 / NA: 2011-01 Tab. NA 8.1 bei Betonstahl 500 S	
Betonstahl: B 500 (A)			

Bewehrungsstäbe im Bereich der
Aussparungen örtlich schneiden

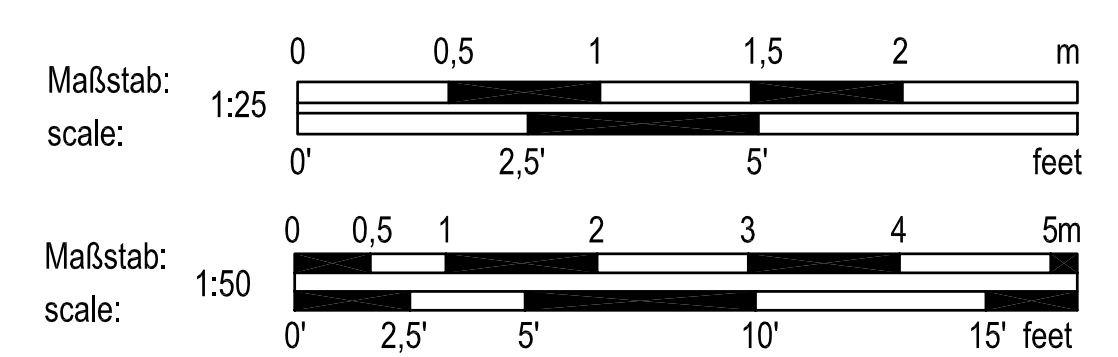

±0.00 = 453,48 ÜBER NN
ABOVE SEA LEVEL

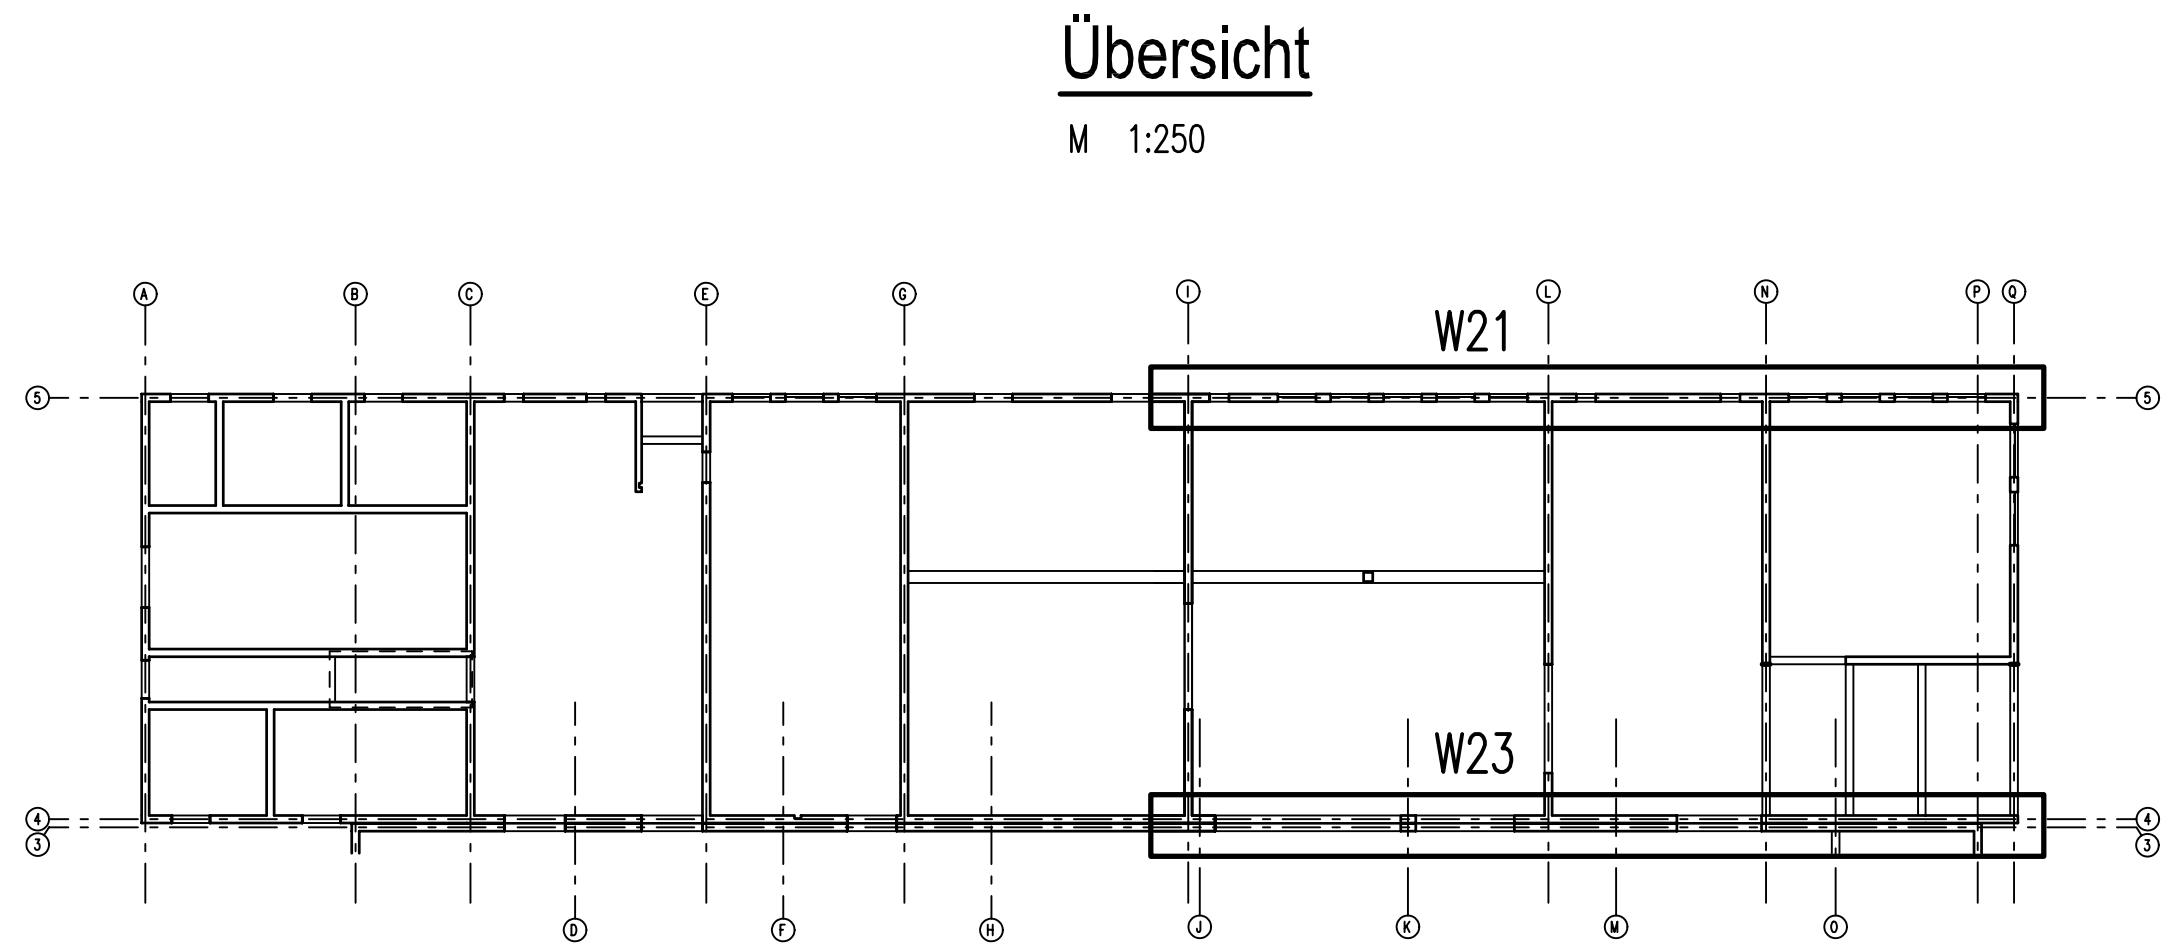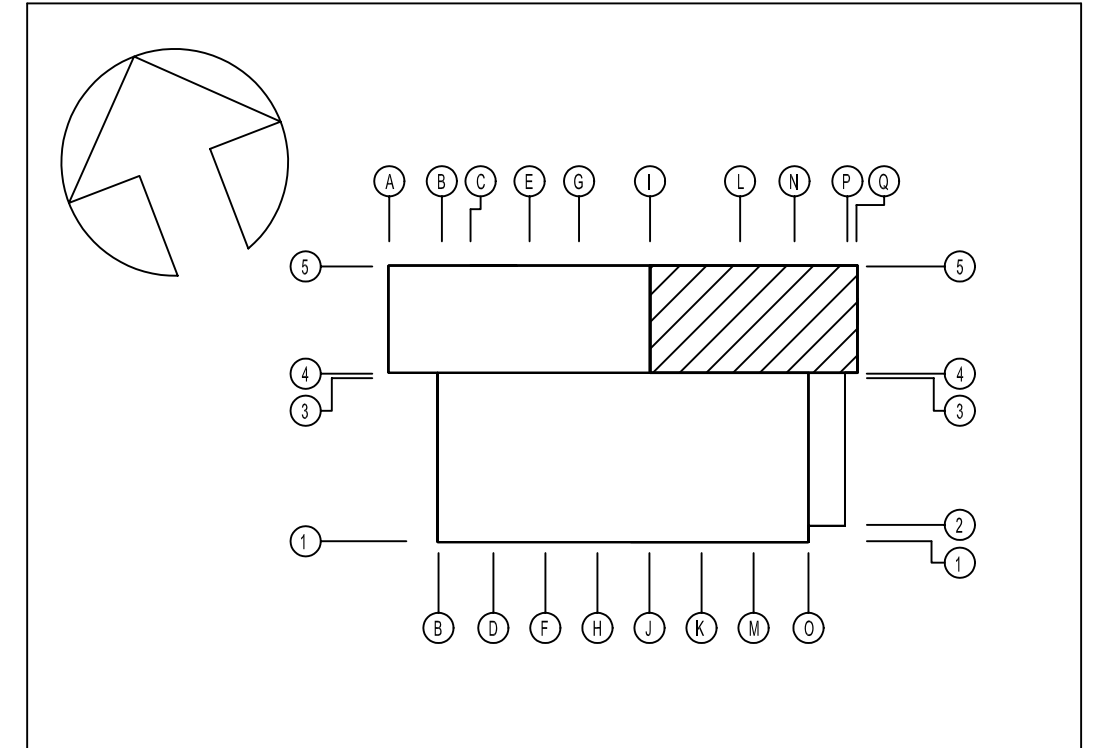

1	162#8 L=0.99 m 45	2	9#12 L=10.00 m 1000	3	24#10 L=11.85 m 1185	4	81#10 L=2.28 m 105	5	81#10 L=1.38 m 85	6	180#8 L=1.40 m 60	7	98#8 L=1.38 m 60	8	12#10 L=4.05 m 405	9	27#12 L=2.00 m 200	10	98#8 L=1.50 m 44	11	58#12 L=4.05 m 405	12	160#8 L=1.40 m 60	13	4#12 L=5.30 m 530	14	9#12 L=8.20 m 820	15	24#10 L=7.50 m 750	16	14#8 L=2.00 m 90	17	416#10 L=0.70 m 27	18	6#12 L=3.80 m 380
19	27#8 L=1.52 m 45	20	8#12 L=6.05 m 605	21	12#12 L=7.20 m 720	22	4#12 L=5.00 m 500	23	156#8 L=0.86 m 20	24	63#8 L=1.00 m 100	25	181#8 L=1.38 m 60	26	82#8 L=1.48 m 65	27	40#12 L=1.20 m 120	28	2#12 L=2.70 m 200	29	2#12 L=6.10 m 610	30	3#12 L=4.50 m 450	31	42#10 L=2.80 m 280	32	42#10 L=8.50 m 850	33	4#12 L=11.60 m 1160	34	20#8 L=12.60 m 1260	35	10#8 L=4.00 m 760	36	136#8 L=4.00 m 400
37	30#8 L=1.90 m 190	38	15#8 L=2.78 m 130	39	36#10 L=1.50 m 150	40	16#10 L=6.05 m 605	41	38#8 L=3.20 m 320	42	42#8 L=4.20 m 420	43	10#8 L=3.50 m 350	44	80#8 L=2.00 m 200	45	12#12 L=1.40 m 140	46	44#8 L=1.18 m 50	47	32#8 L=1.20 m 50	48	2#10 L=9.30 m 930	49	2#10 L=7.50 m 750	50	6#12 L=6.00 m 600	51	12#8 L=6.70 m 670	52	4#12 L=1.20 m 120	53	24#8 L=8.45 m 845	54	109#8 L=0.44 m 20

INDEX	ÄNDERUNG / ERGÄNZUNG	BEARBEITER	DATUM
U.S. ARMY CORPS OF ENGINEERS			
EUROPE DISTRICT			
APO 09449			
Konrad-Adenauer-Ring 39, 65187 Wiesbaden			
Korrigierte AFU-Bau / Corrected Final Design - 10/2025			
Landesbetrieb Liegenschafts- und Baubetreuung			
LBB-Niederlassung Idar-Oberstein			
Am Riechenberg 65 55743 Idar-Oberstein Telefon: (06781) 405-0 Telefax: (06781) 405-900 E-MAIL: postfach.idaroberstein@lbbnet.de			
PROJEKTMANAGEMENT / PROJECT MANAGEMENT		BAUMASSNAHME / PROJECT	
PROJEKTLIEGUNG / PROJECT LEADER		Baumholder Smith Barracks Human Performance Training Center	
PROJEKTBEARBEITUNG A/I / PROJECT PROCESSOR A/I		PLANBEZEICHNUNG / DRAWING TITLE	
A/I		BEWEHRUNGSPLAN / REINFORCEMENT DRAWING	
NEBENRÄUME WÄNDE IM EG (2)		SECONDARY ROOMS WALLS IN FIRST FLOOR (2)	
092241 FY23		SHEET OF	
W912GB-20-C-0012		DIN A0 841 x 1189 1.00 mm	
SAP	DEL	IT	SP
200204037	HPTCO	60	T
X.11	TBW	XX	A
0050	S310		