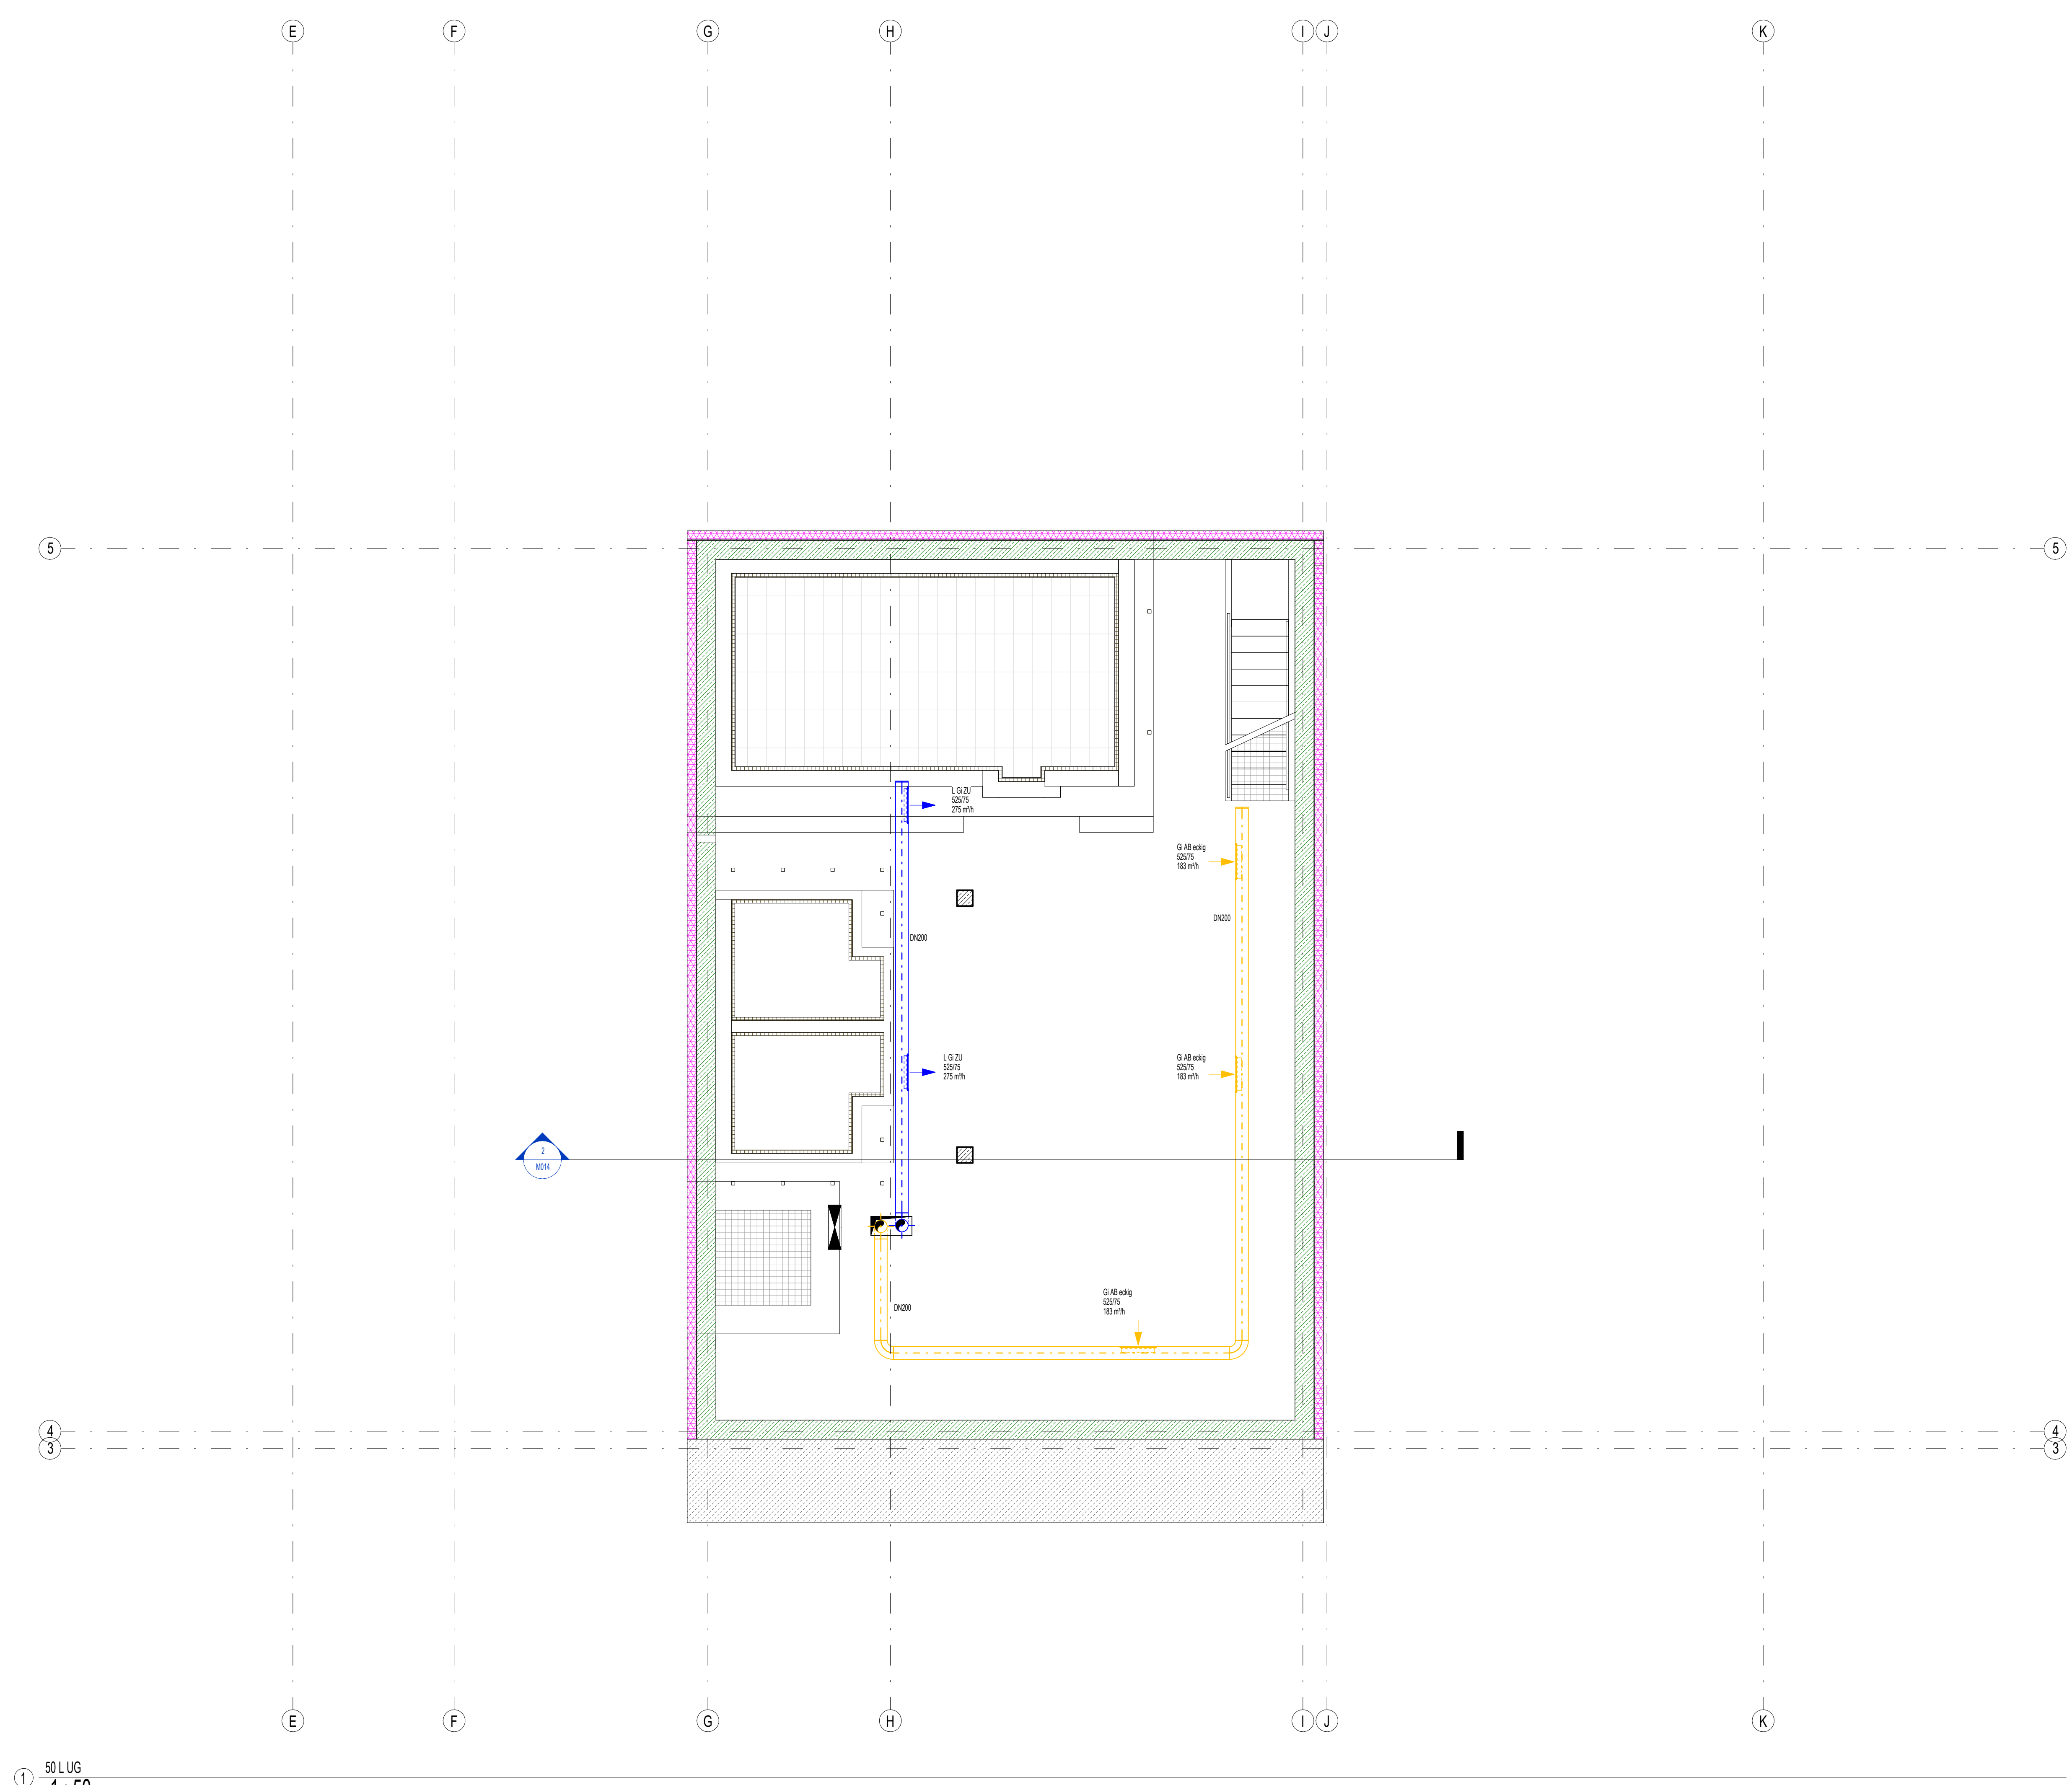


PROJEKTMANAGEMENT / PROJECT MANAGEMENT	BAUMASSNAHME / PROJECT Baumholder Smith Barracks Human Performance Training Center
PROJEKTL EITUNG / PROJECT LEADER	
PROJEKTB EARB EITUNG A/I / PROJECT PROCESSOR A/I	PLANBEZEICHNUNG / DRAWING TITLE UG LÜFTUNG
A / 1	FLOOR PLAN BASEMENT
	092241 FY23 SHEET OF W12GB-20-C-0012
PROJEKTB EARB EITUNG / PROJECT PROCESSOR	DIN A0 841 x 1189 1,00 gm

SPV	GEZ	BT	PHASE	SP	BLATT	INHALT	SEITE	TD	PROZESSOR	F.BLATT
200204037	HPTC	0	60	V	1.01	VLU	U1	A	0050	M013