




Schema Trinkwasser
diagram potable water

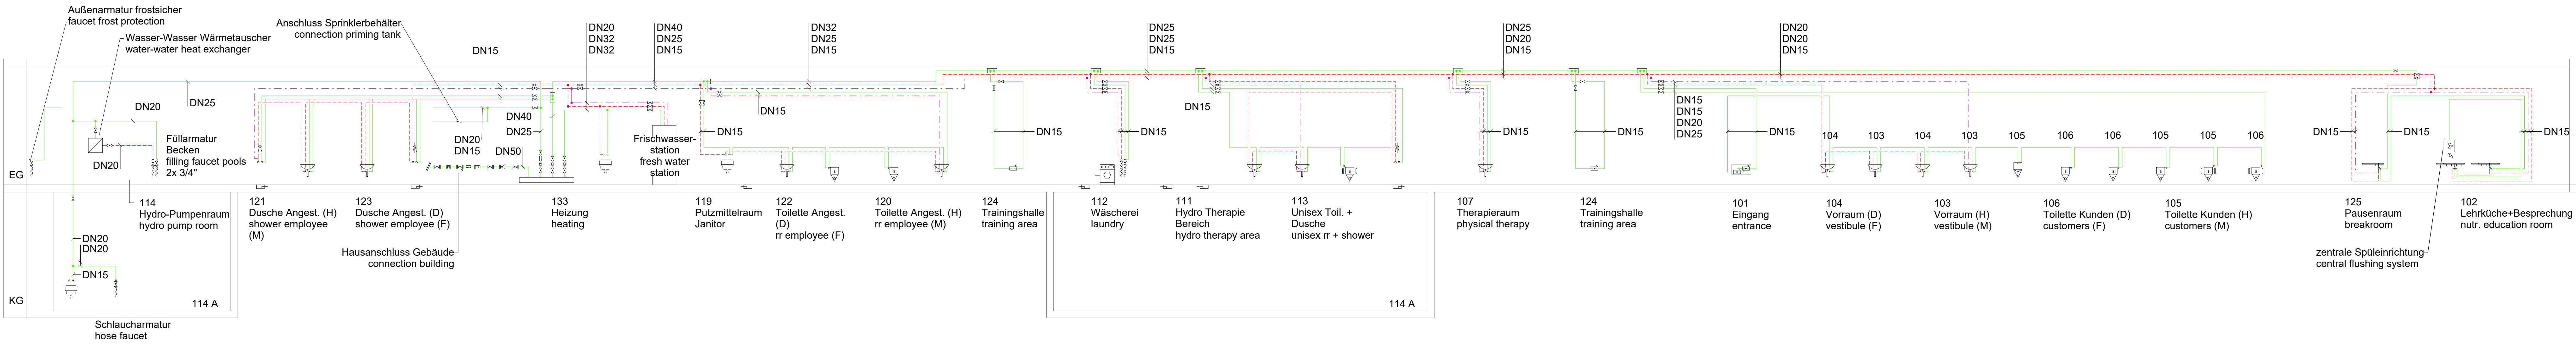


Schema Abwasser
diagram waste water

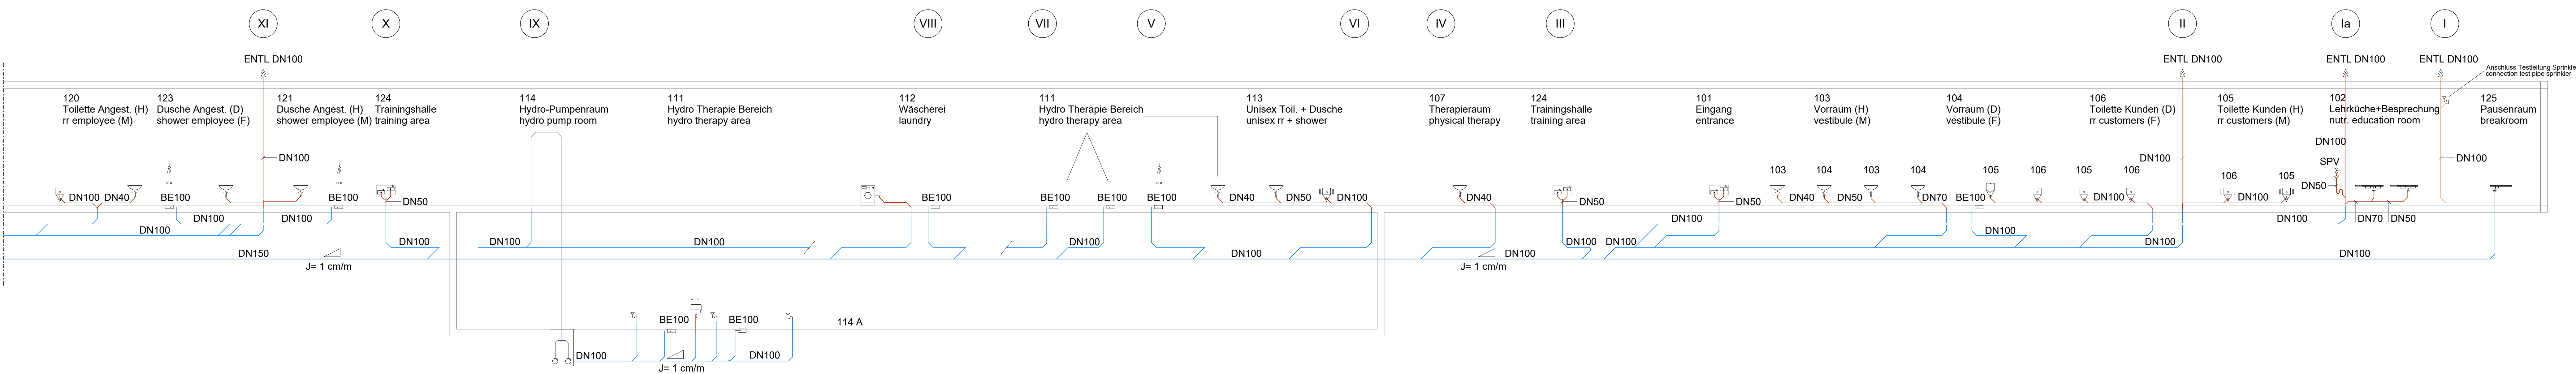

Schema Abwasser
diagram waste water

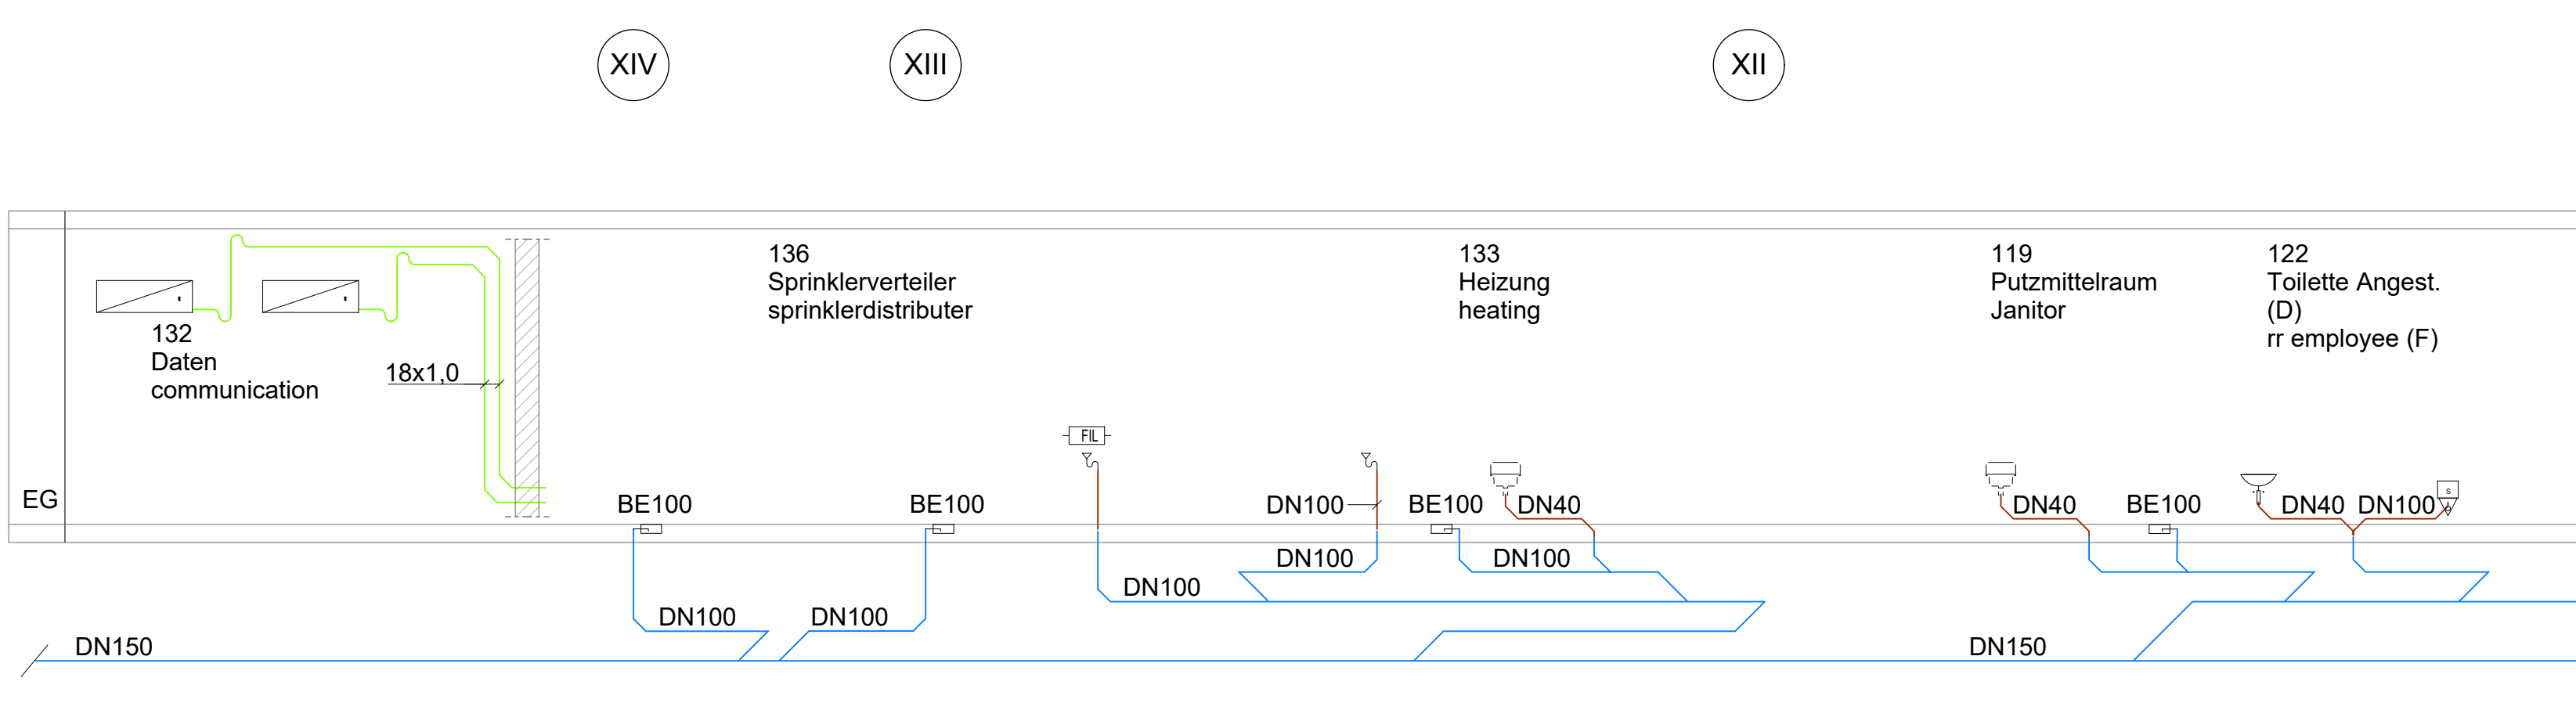


U.S. ARMY CORPS OF ENGINEERS
EUROPE DISTRICT
APO 09449
Konrad-Adenauer-Ring 39, 65187 Wiesbaden

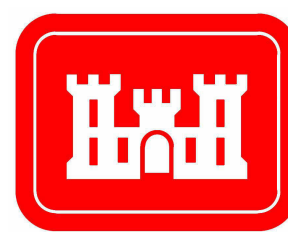

Korrigierte AFU-Bau / Corrected Final Design - 10/2025

Landesbetrieb Liegenschafts- und Baubetreuung
LBB-Niederlassung Idar-Oberstein

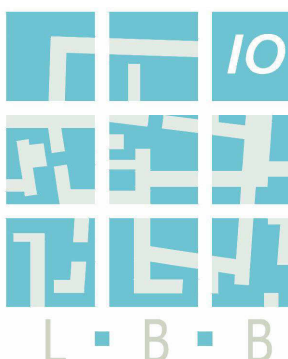

Am Rickenberg 65
55743 Idar-Oberstein
Telefon: (06781) 405-0
Telefax: (06781) 405-190
E-MAIL: postfach.idaroberstein@LBBnet.de

PROJEKTMANAGEMENT / PROJECT MANAGEMENT

BAU MASSNAHME / PROJECT
Baumholder Smith Barracks
Human Performance Training Center

PROJEKTLEITUNG / PROJECT LEADER

PROJEKTBEARBEITUNG A/I / PROJECT PROCESSOR A/I

PLANBEZEICHNUNG / DRAWING TITLE
SC TW AND AW

A / 1

DIAGRAM POTABLE WATER AND
WASTE WATER

092241 FY23 SHEET OF
W12GB-20-C-0012

PROJEKTBEARBEITUNG / PROJECT PROCESSOR

DIN A0 841 x 1189 1,00 gm

SPV	GEZ	BT	PHASE	SP	BLATT	INHALT	SEITE	TD	PROZESSOR	F.BLATT
200204037	HPTC	0	60	V	6.01	VSA	X2	A	0000	P015