


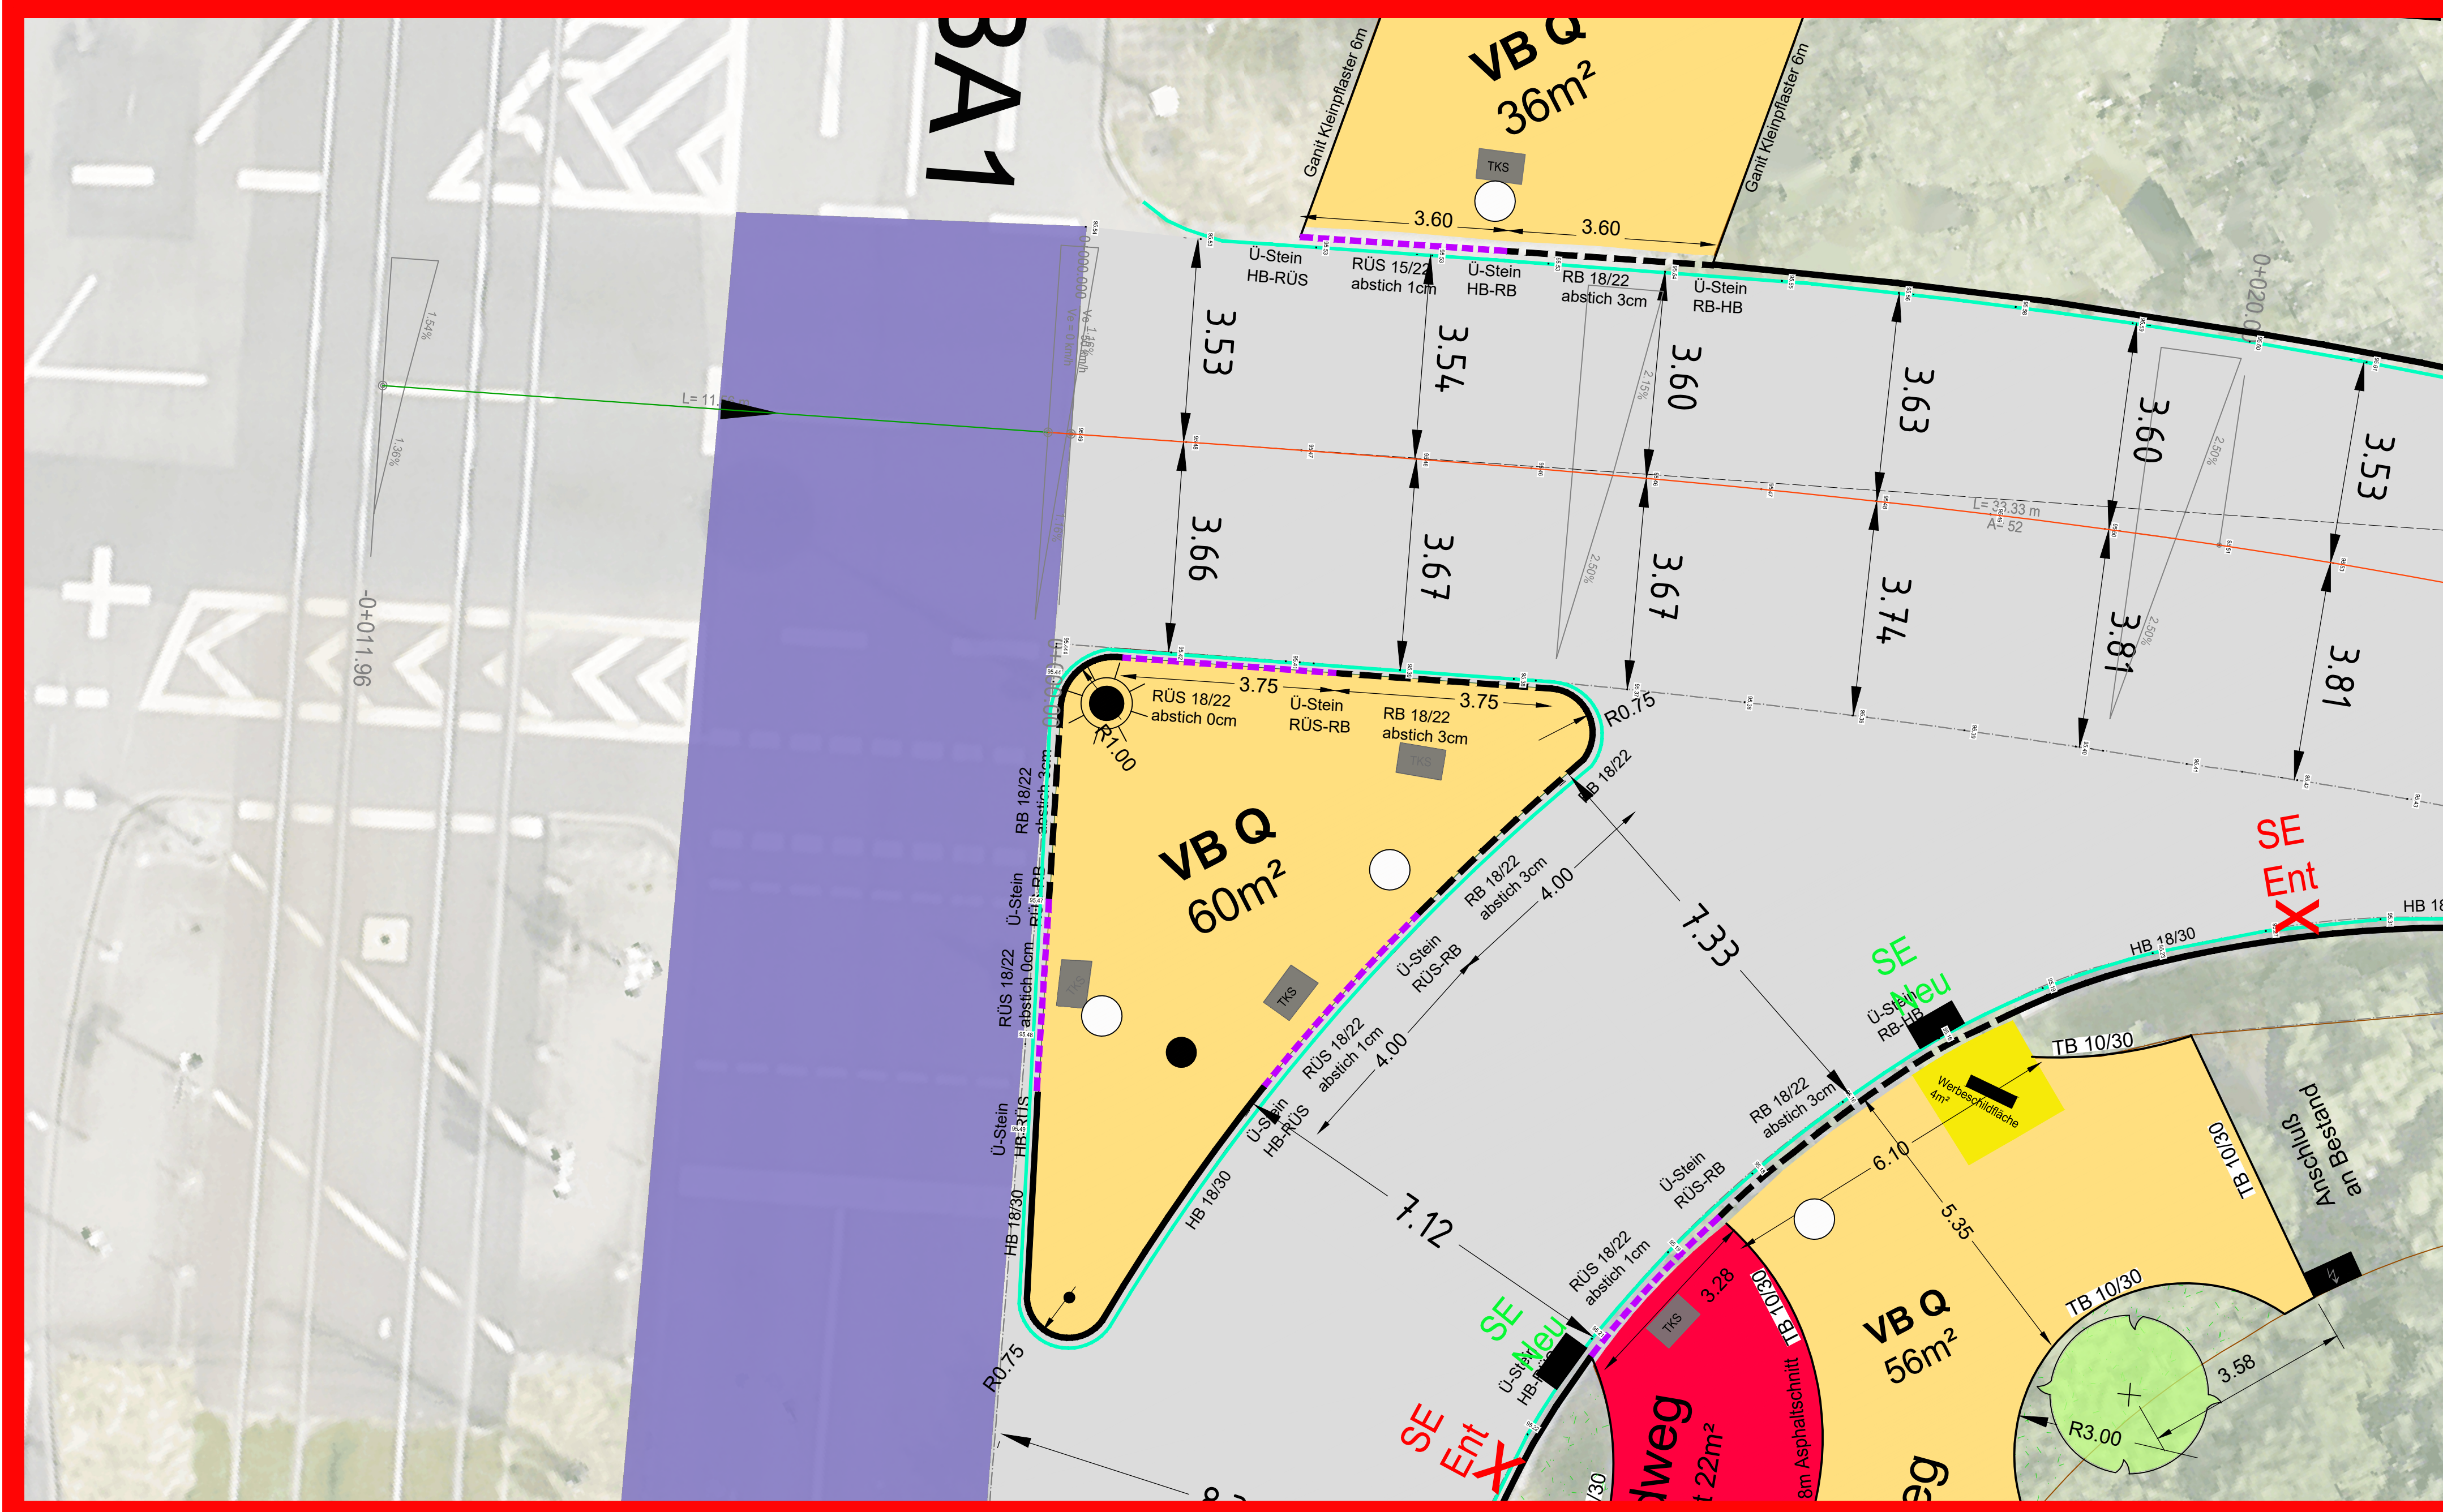

Maßstab
1:50

