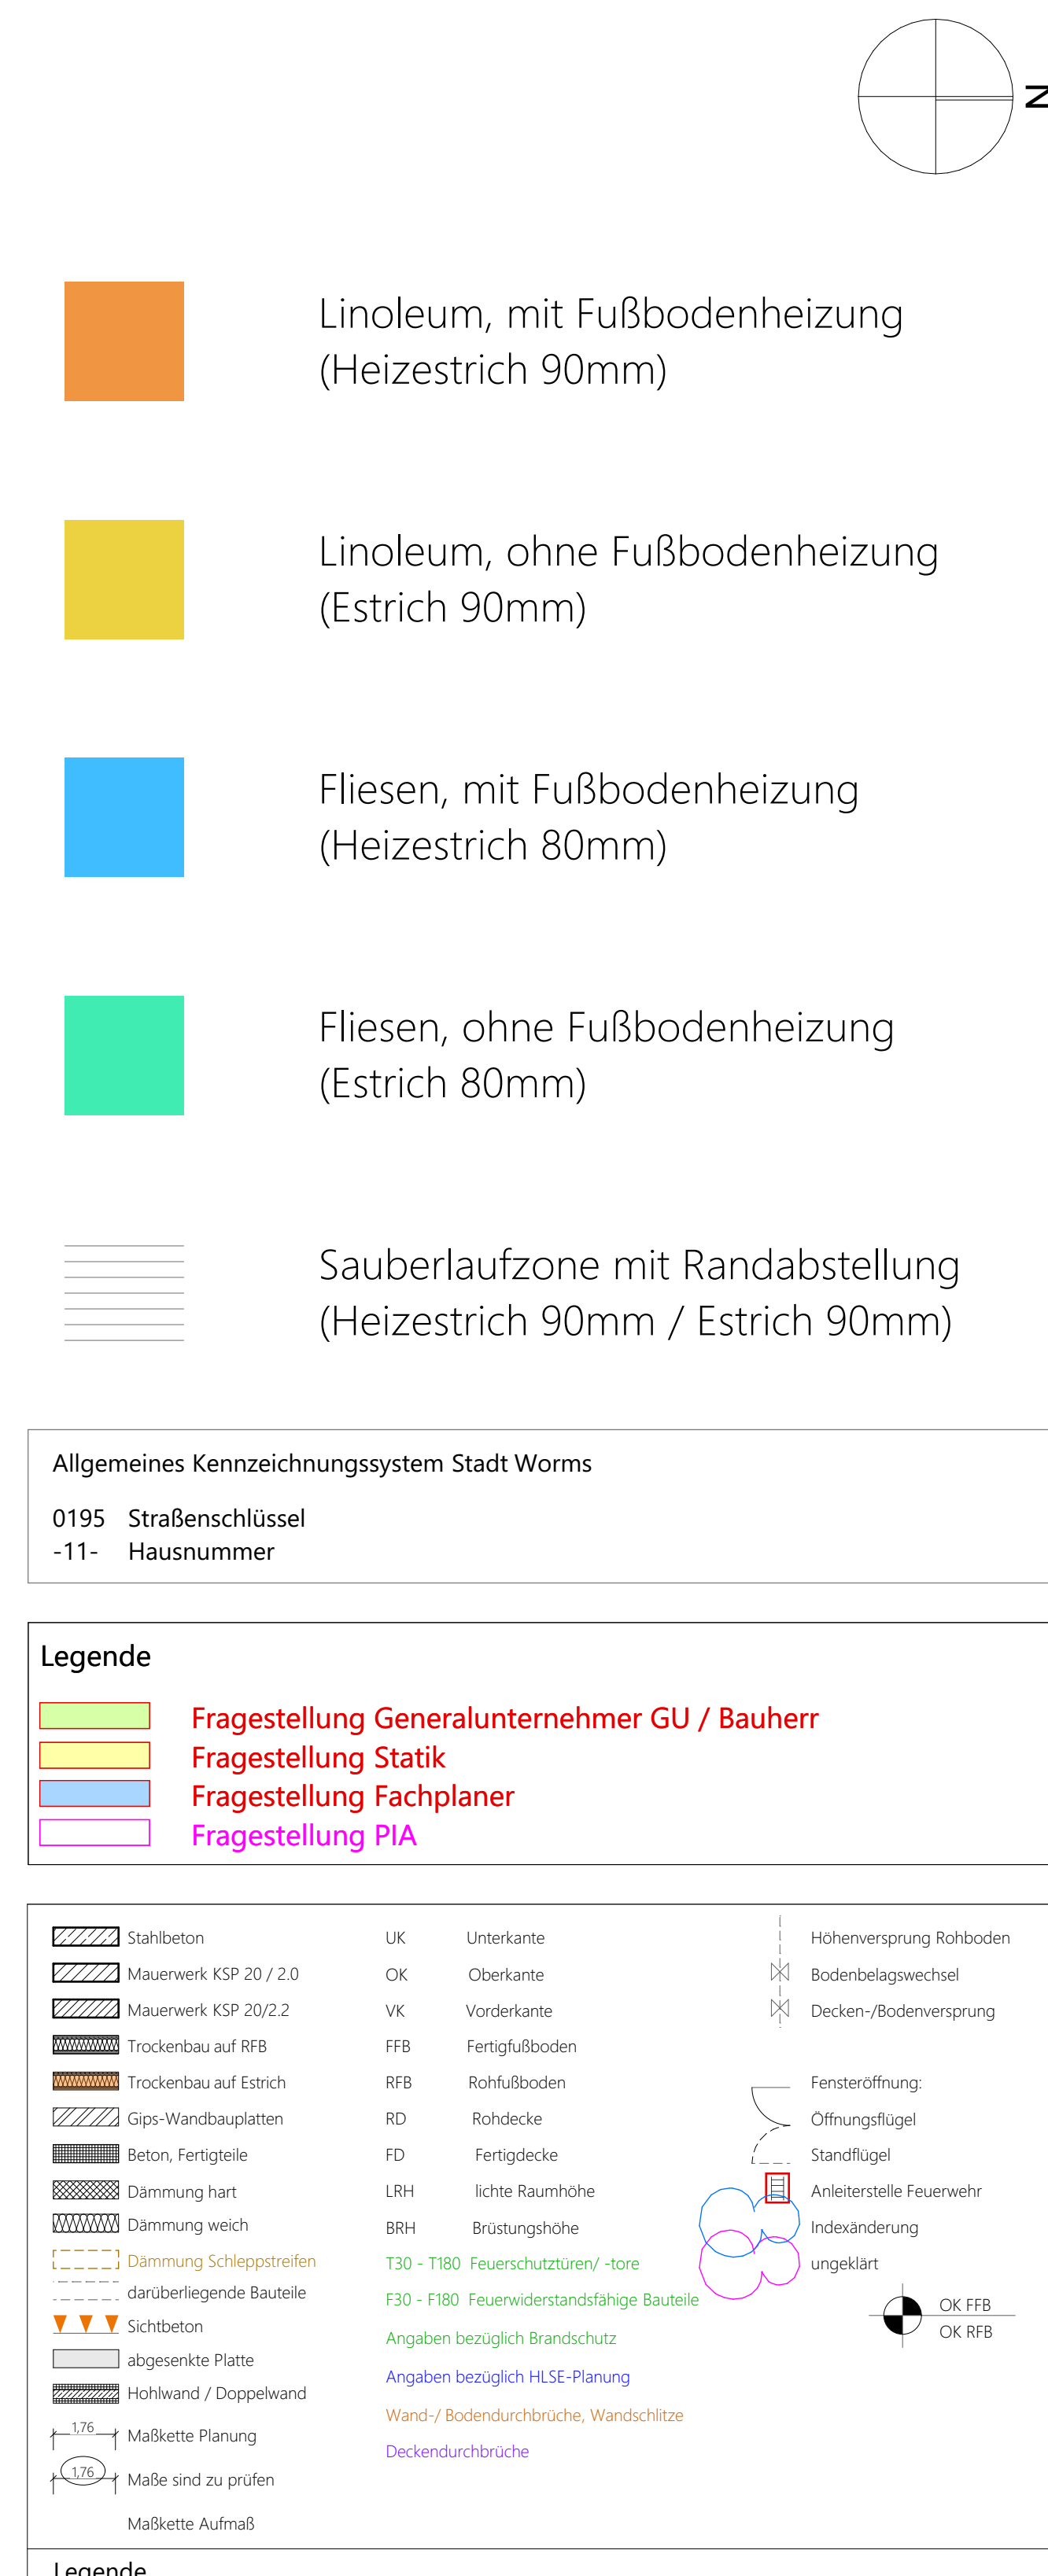
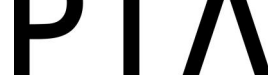


[illegible]

Auftraggeber Stadtverwaltung Worms Bereich 8.3 Marktplatz 2 67547 Worms			
Projekt-Nr.	331	Karteile-Zu.	2013 Karlsruhe
Plattform	DIN 40	D 072 967 070	17 99
Planerstellung	20.03.2024	D 072 967 17 99	
Geg.	eh	Kirchstraße 10	68759 Mannheim
Massstab	1:50	D 0621 4378 18-0	17 99
		D 0621 4378 55-16	
Plan-Nr.	331-05-GK-01-01	Heinrich-Heine-Platz 2	74830 Linsdorf
Planstand	25.03.2026	D 0621 4378 18-20	17 99
		D 0621 4378 39-22	